
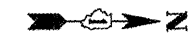
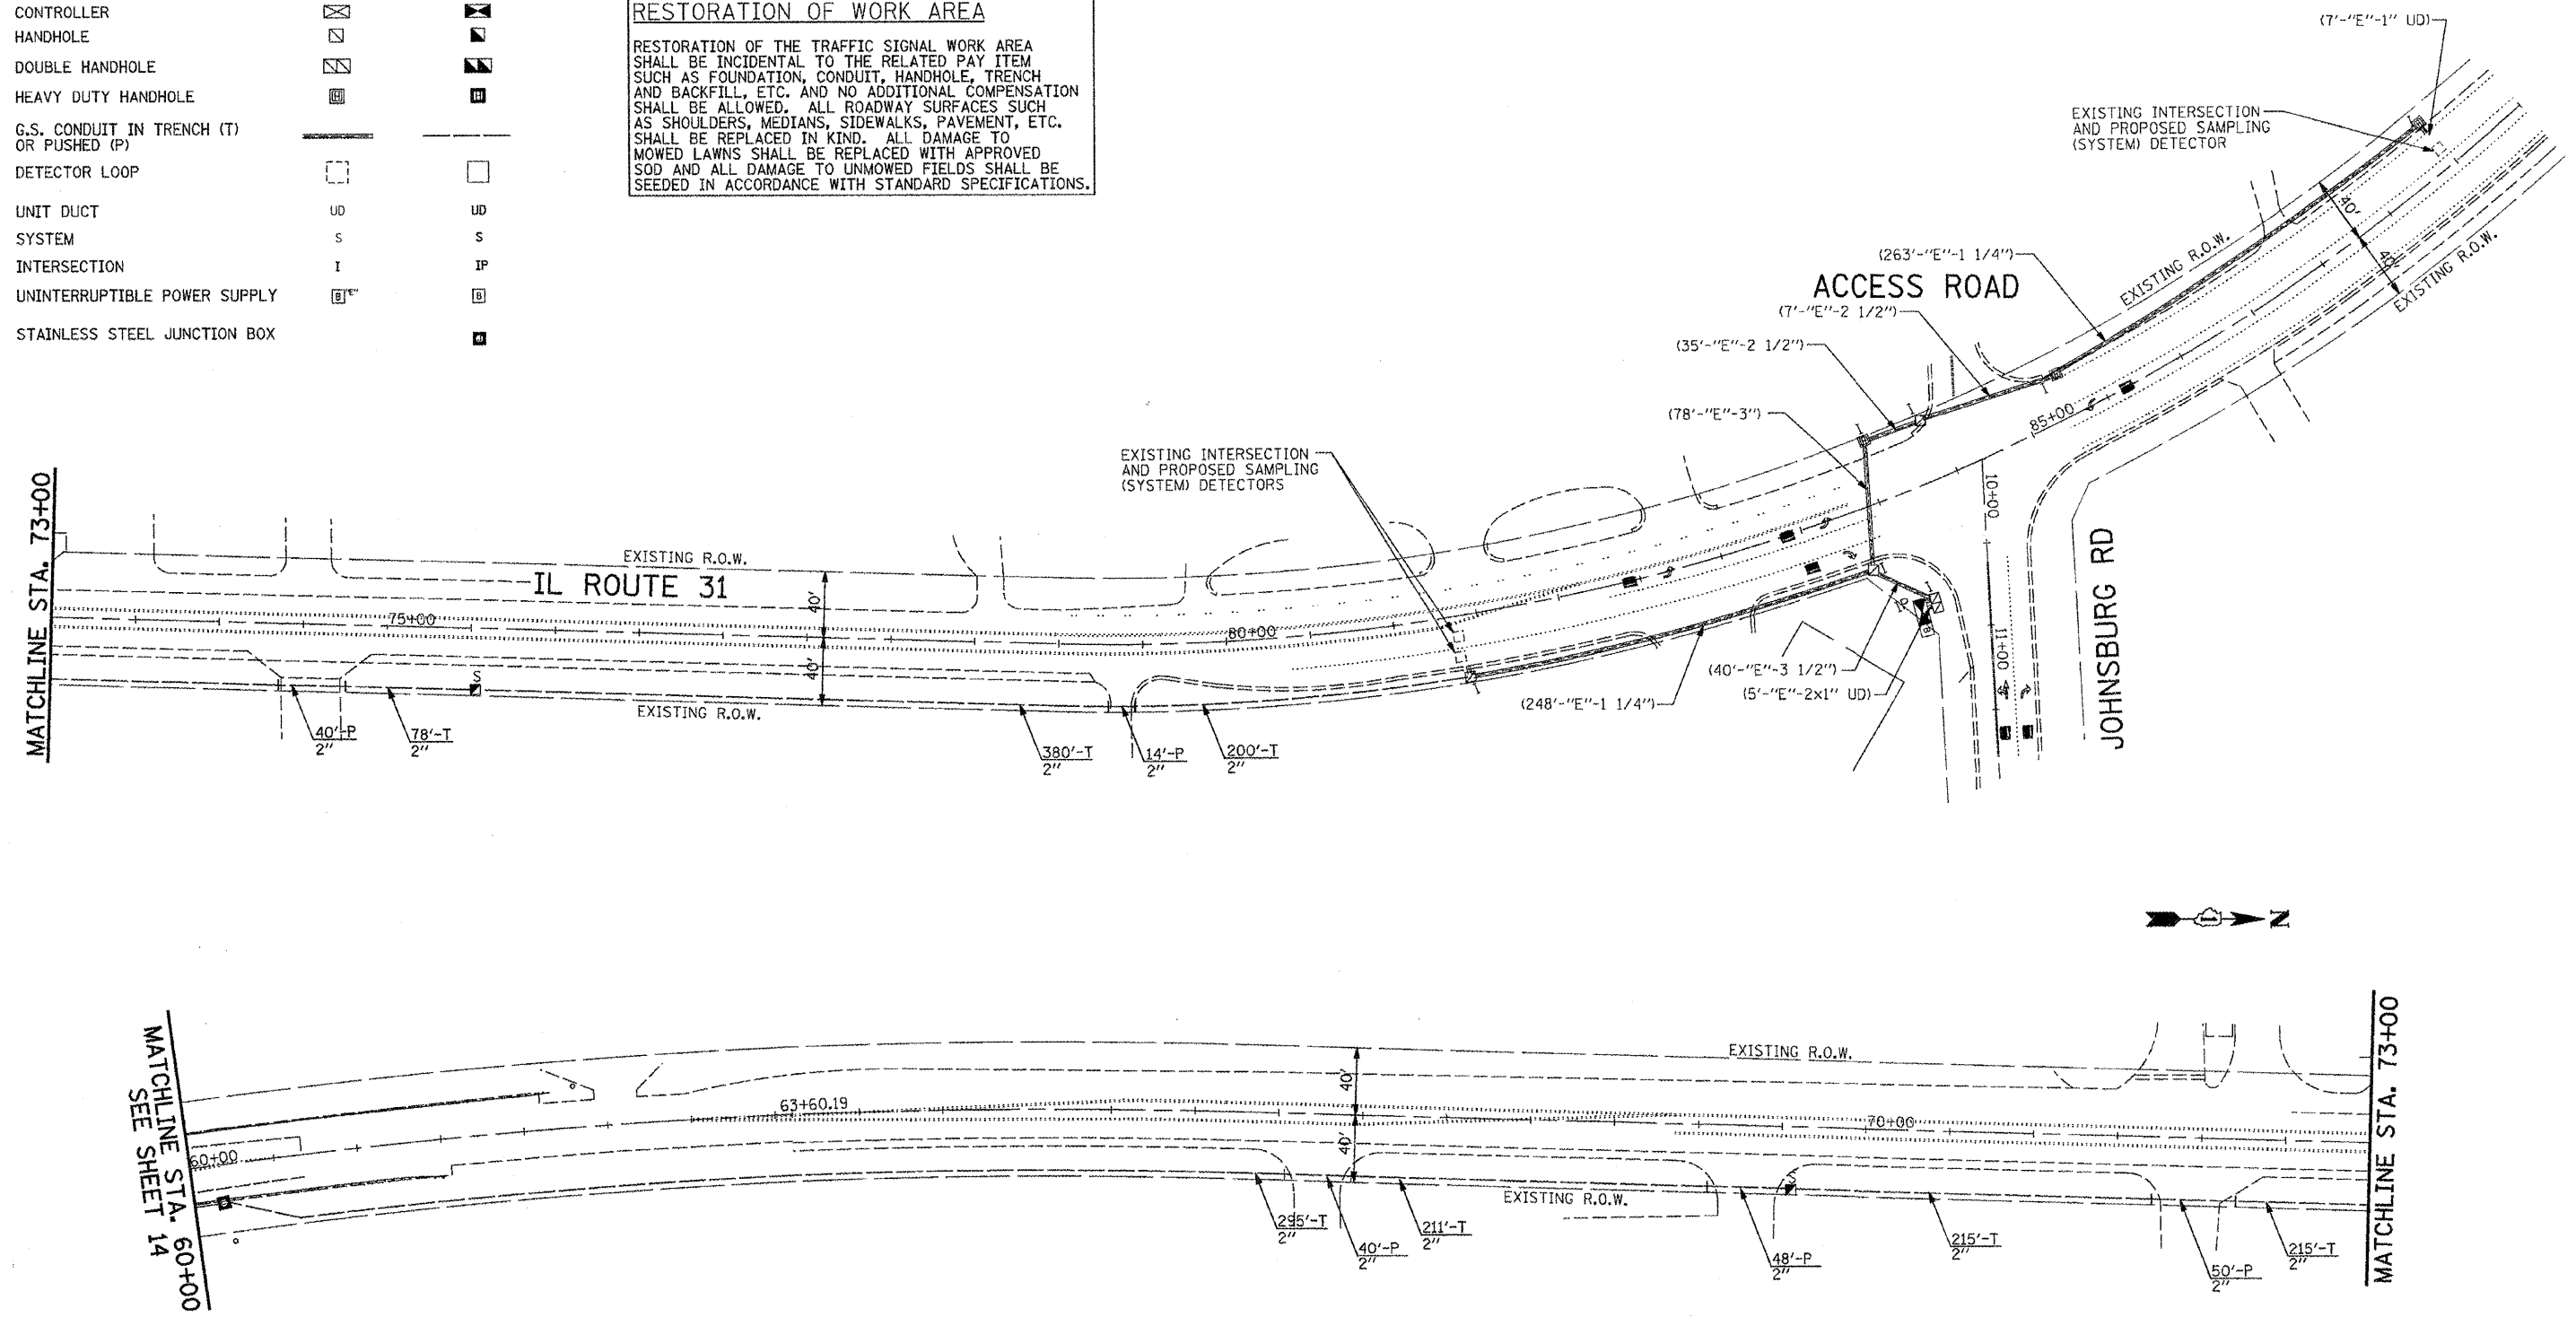


INTERCONNECT PLAN LEGEND

	EXISTING	PROPOSED
CONTROLLER		
HANDHOLE		
DOUBLE HANDHOLE		
HEAVY DUTY HANDHOLE		
G.S. CONDUIT IN TRENCH (T) OR PUSHED (P)		
DETECTOR LOOP		
UNIT DUCT	UD	UD
SYSTEM	S	S
INTERSECTION	I	IP
UNINTERRUPTIBLE POWER SUPPLY		
STAINLESS STEEL JUNCTION BOX		

RESTORATION OF WORK AREA
 RESTORATION OF THE TRAFFIC SIGNAL WORK AREA SHALL BE INCIDENTAL TO THE RELATED PAY ITEM SUCH AS FOUNDATION, CONDUIT, HANDHOLE, TRENCH AND BACKFILL, ETC. AND NO ADDITIONAL COMPENSATION SHALL BE ALLOWED. ALL ROADWAY SURFACES SUCH AS SHOULDERS, MEDIANS, SIDEWALKS, PAVEMENT, ETC. SHALL BE REPLACED IN KIND. ALL DAMAGE TO MOWED LAWNS SHALL BE REPLACED WITH APPROVED SOD AND ALL DAMAGE TO UNMOWED FIELDS SHALL BE SEEDED IN ACCORDANCE WITH STANDARD SPECIFICATIONS.

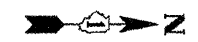

INFRASTRUCTURE ENGINEERING, INC.
 35 W. MONROE ST., SUITE 1540
 CHICAGO, IL 60603-5322
 PHONE 312.425.9560
 FAX 312.425.9564

FILE NAME =	USER NAME = (1224.user)	DESIGNED - LC	REVISED -	STATE OF ILLINOIS DEPARTMENT OF TRANSPORTATION	INTERSECTION PLAN IL RTE 31 FROM JOHNSBURG RD TO BLAKE RD		F.A. RTE.	SECTION	COUNTY	TOTAL SHEETS	SHEET NO.	
R:\P-00\1224\Task 8\00N\Sheets\13-1224-S-INTERCONNECT-01.dgn		DRAWN - BID	REVISED -		SCALE: 1"=50'	SHEET NO. 1 OF 3 SHEETS	STA.	TO STA.	IL 31	2001-125R	Mc HENRY	31 13
		CHECKED - ER	REVISED -									CONTRACT NO. 60F79
		DATE -	REVISED -						FED. ROAD DIST. NO.	ILLINOIS FED. AID PROJECT		