


PLAN	DATE
APPROVED	
PLANNED	
NOTED	
NO.	


PROFILE	DATE
APPROVED	
PLANNED	
NOTED	
NO.	

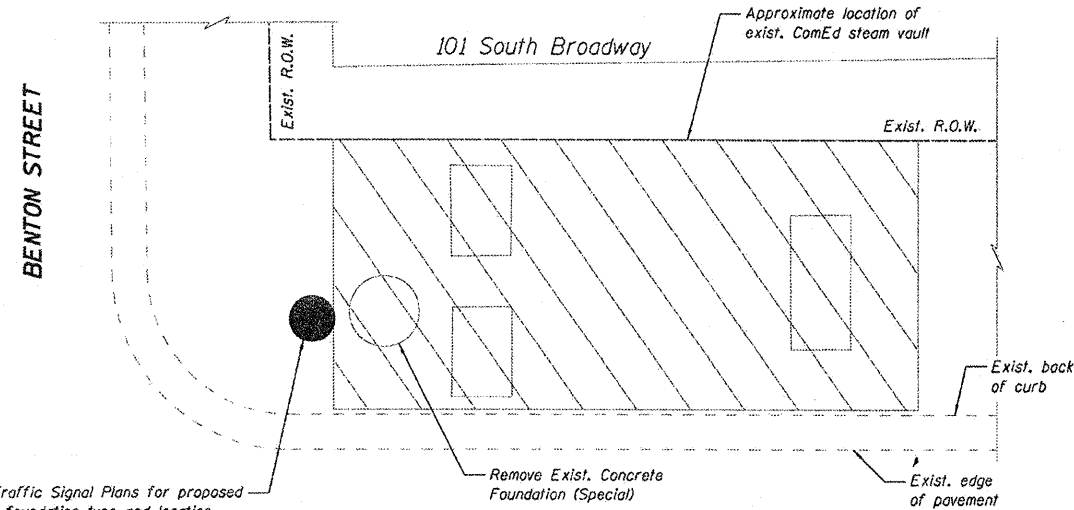

BROADWAY AVENUE

PLAN


101 South Broadway

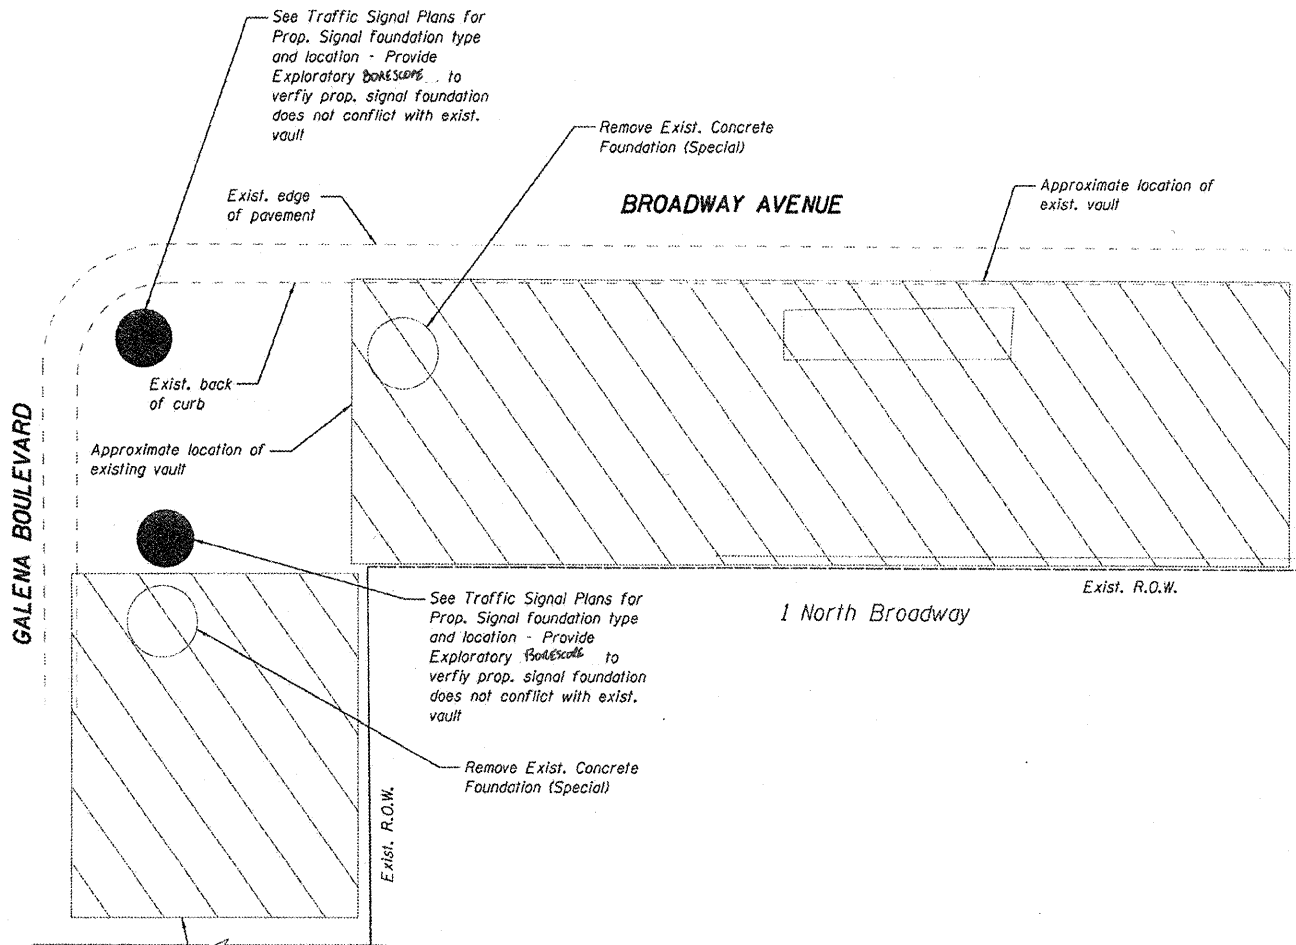

BROADWAY AVENUE

PLAN

1 North Broadway

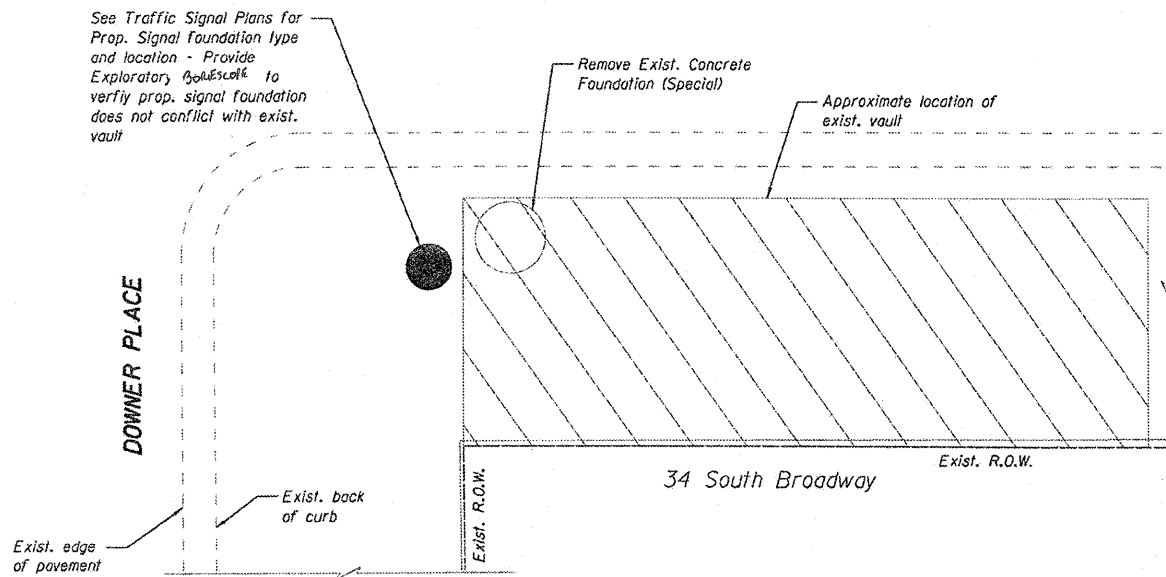

BROADWAY AVENUE

PLAN

34 South Broadway



FILE NAME 270610_3.vault.dwg	USER NAME 9USER	DESIGNED KMA	REVISED	STATE OF ILLINOIS DEPARTMENT OF TRANSPORTATION	SIDWALK VAULT DETAILS IL ROUTE 25 (BROADWAY AVENUE) AT DOWNER PLACE, BENTON STREET, AND GALENA BOULEVARD	F.A. RTE.	SECTION	COUNTY	TOTAL SHEETS	SHEET NO.
	DRAWN WJH	CHECKED ROD	DATE JAN 16 2009			2005-002 TS, 091-313-09 & C91-313-09	KANE	34	34	
	PLDT SCALE N.T.S.					CONTRACT NO. 60F99				
	PLDT DATE 2/11/2009					SCALE:	SHEET NO. OF SHEETS	STA. TO STA.	FED. ROAD DIST. NO. ILLINOIS FED. AID PROJECT	