

60608

F.A.P. RTE.	SECTION	COUNTY	TOTAL SHEETS	SHEET NO.
395	2009-010 TS	COOK	11	1

D-91-323-09

STATE OF ILLINOIS
DEPARTMENT OF TRANSPORTATION
DIVISION OF HIGHWAYS

**PLANS FOR PROPOSED
FEDERAL AID HIGHWAY**

**DISTRICT 1
HIGHWAY SAFETY IMPROVEMENT PROJECT
TRAFFIC SIGNAL MODERNIZATION**

**87th STREET AT KEDZIE AVENUE
PROJECT: HSIP-0395(020)
F.A.P. ROUTE 395
SECTION 2009-010 TS
COOK COUNTY
C-91-323-09**

WORTH TOWNSHIP

INDEX OF SHEETS

- TITLE SHEET
- SUMMARY OF QUANTITIES
- DISTRICT ONE STANDARD TRAFFIC SIGNAL DESIGN DETAILS - SHEET 1 OF 4
- DISTRICT ONE STANDARD TRAFFIC SIGNAL DESIGN DETAILS - SHEET 2 OF 4
- DISTRICT ONE STANDARD TRAFFIC SIGNAL DESIGN DETAILS - SHEET 3 OF 4
- DISTRICT ONE STANDARD TRAFFIC SIGNAL DESIGN DETAILS - SHEET 4 OF 4
- 87th STREET AT KEDZIE AVENUE - TEMPORARY TRAFFIC SIGNAL AND REMOVAL PLAN
- 87th STREET AT KEDZIE AVENUE - TEMPORARY CABLE PLAN
- 87th STREET AT KEDZIE AVENUE - PROPOSED TRAFFIC SIGNAL PLAN
- 87th STREET AT KEDZIE AVENUE - PROPOSED CABLE PLAN
- MAST ARM MOUNTED STREET NAME SIGNS

STANDARD DRAWINGS

424001-05	606001-03	805001-01	814001-02	814006-02
857001-01	857006	862001-01	873001-02	876001
877001-04	878001-07	880001-01	880006-01	886001-01


701501-05	701601-06	701606-05	701701-06	701801-04
720001-01	720016-02	780001-01		

NOTE: STANDARD DRAWINGS REQUIRED (CIRCLED)

PREPARED BY Steve Taura 1/30/09
TRAFFIC ENGINEER DATE

CONTRACT NO. 60608


SCALES PLAN 1" = 20'
INTERCONNECT 1" = 50'

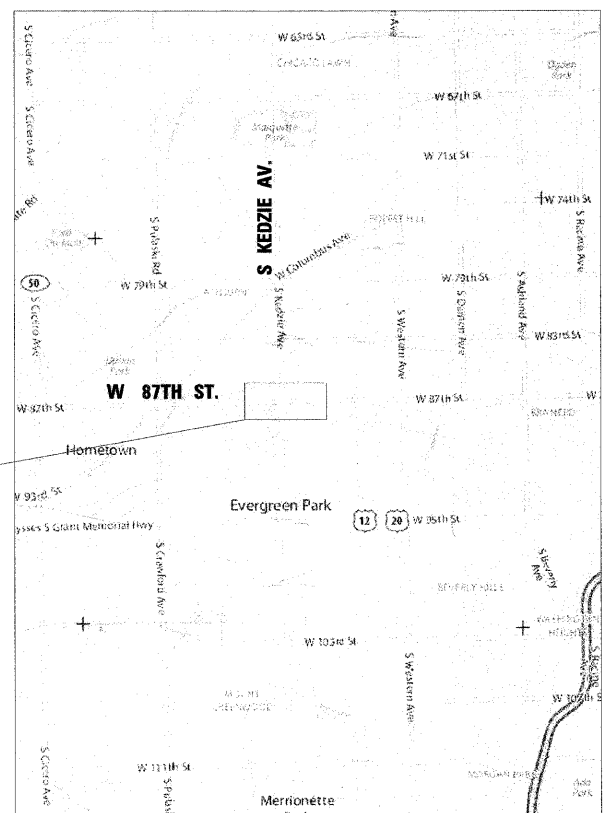


LOCATION MAP



LOCATION OF SECTION INDICATED THIS: -

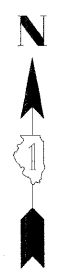

Toby C. Mickey
1/28/09

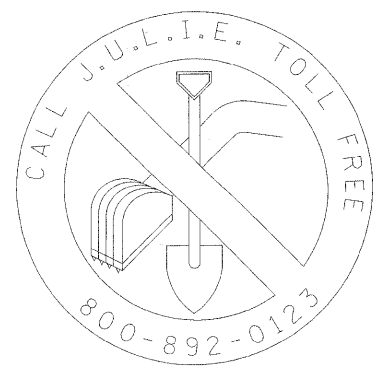

48 - HOURS BEFORE DIGGING

STATE OF ILLINOIS
DEPARTMENT OF TRANSPORTATION
DIVISION OF HIGHWAYS

SUBMITTED Jan 30 2009
Denise M. O'Keefe
DEPUTY DIRECTOR OF HIGHWAYS, REGION ENGINEER

March 27, 2009
Charles J. Ingersoll
ENGINEER OF DESIGN AND ENVIRONMENT

March 27, 2009
Christine M. Reed
DIRECTOR OF HIGHWAYS, CHIEF ENGINEER

**PRINTED BY THE AUTHORITY
OF THE STATE OF ILLINOIS**

DISTRICT 1 BUREAU OF TRAFFIC: STEPHEN TRAVIA/DARYLE DREW (847) 705-4420