


REMOVAL OF EXISTING TRAFFIC SIGNAL EQUIPMENT

THE FOLLOWING ITEMS SHALL BE REMOVED BY THE CONTRACTOR AND SHALL BE DISPOSED OF BY THEM OUTSIDE THE RIGHT-OF-WAY AT THEIR EXPENSE. THE SALVAGE VALUE OF THE REMOVED EQUIPMENT SHALL BE REFLECTED IN THE CONTRACT BID PRICE.

- 1 EACH CONTROLLER AND CABINET (COMPLETE)
- 8 EACH SIGNAL HEAD, 1 - FACE, 3 - SECTION
- 4 EACH SIGNAL HEAD, 1 - FACE, 5 - SECTION
- 6 EACH TRAFFIC SIGNAL BACKPLATE
- 2 EACH SIGNAL POST
- 8 EACH PEDESTRIAN SIGNAL HEAD, 1-FACE
- 8 EACH PEDESTRIAN PUSHBUTTON
- 1 EACH SERVICE INSTALLATION

NOTES:

- 1) EXISTING SIGNAL SHALL REMAIN OPERATIONAL DURING CONSTRUCTION.
- 2) TRAFFIC POSTS AND EQUIPMENT MOUNTED TO THEM SHALL NOT BE REMOVED UNTIL PROPOSED MAST ARM ASSEMBLIES ARE ENERGIZED AND APPROVED FOR OPERATION BY THE ENGINEER.
- 3) REMOVE AND RELOCATE EVP DETECTOR AND BEACON TO PROPOSED MAST ARM. (SEE TRAFFIC SIGNAL MODERNIZATION PLAN)

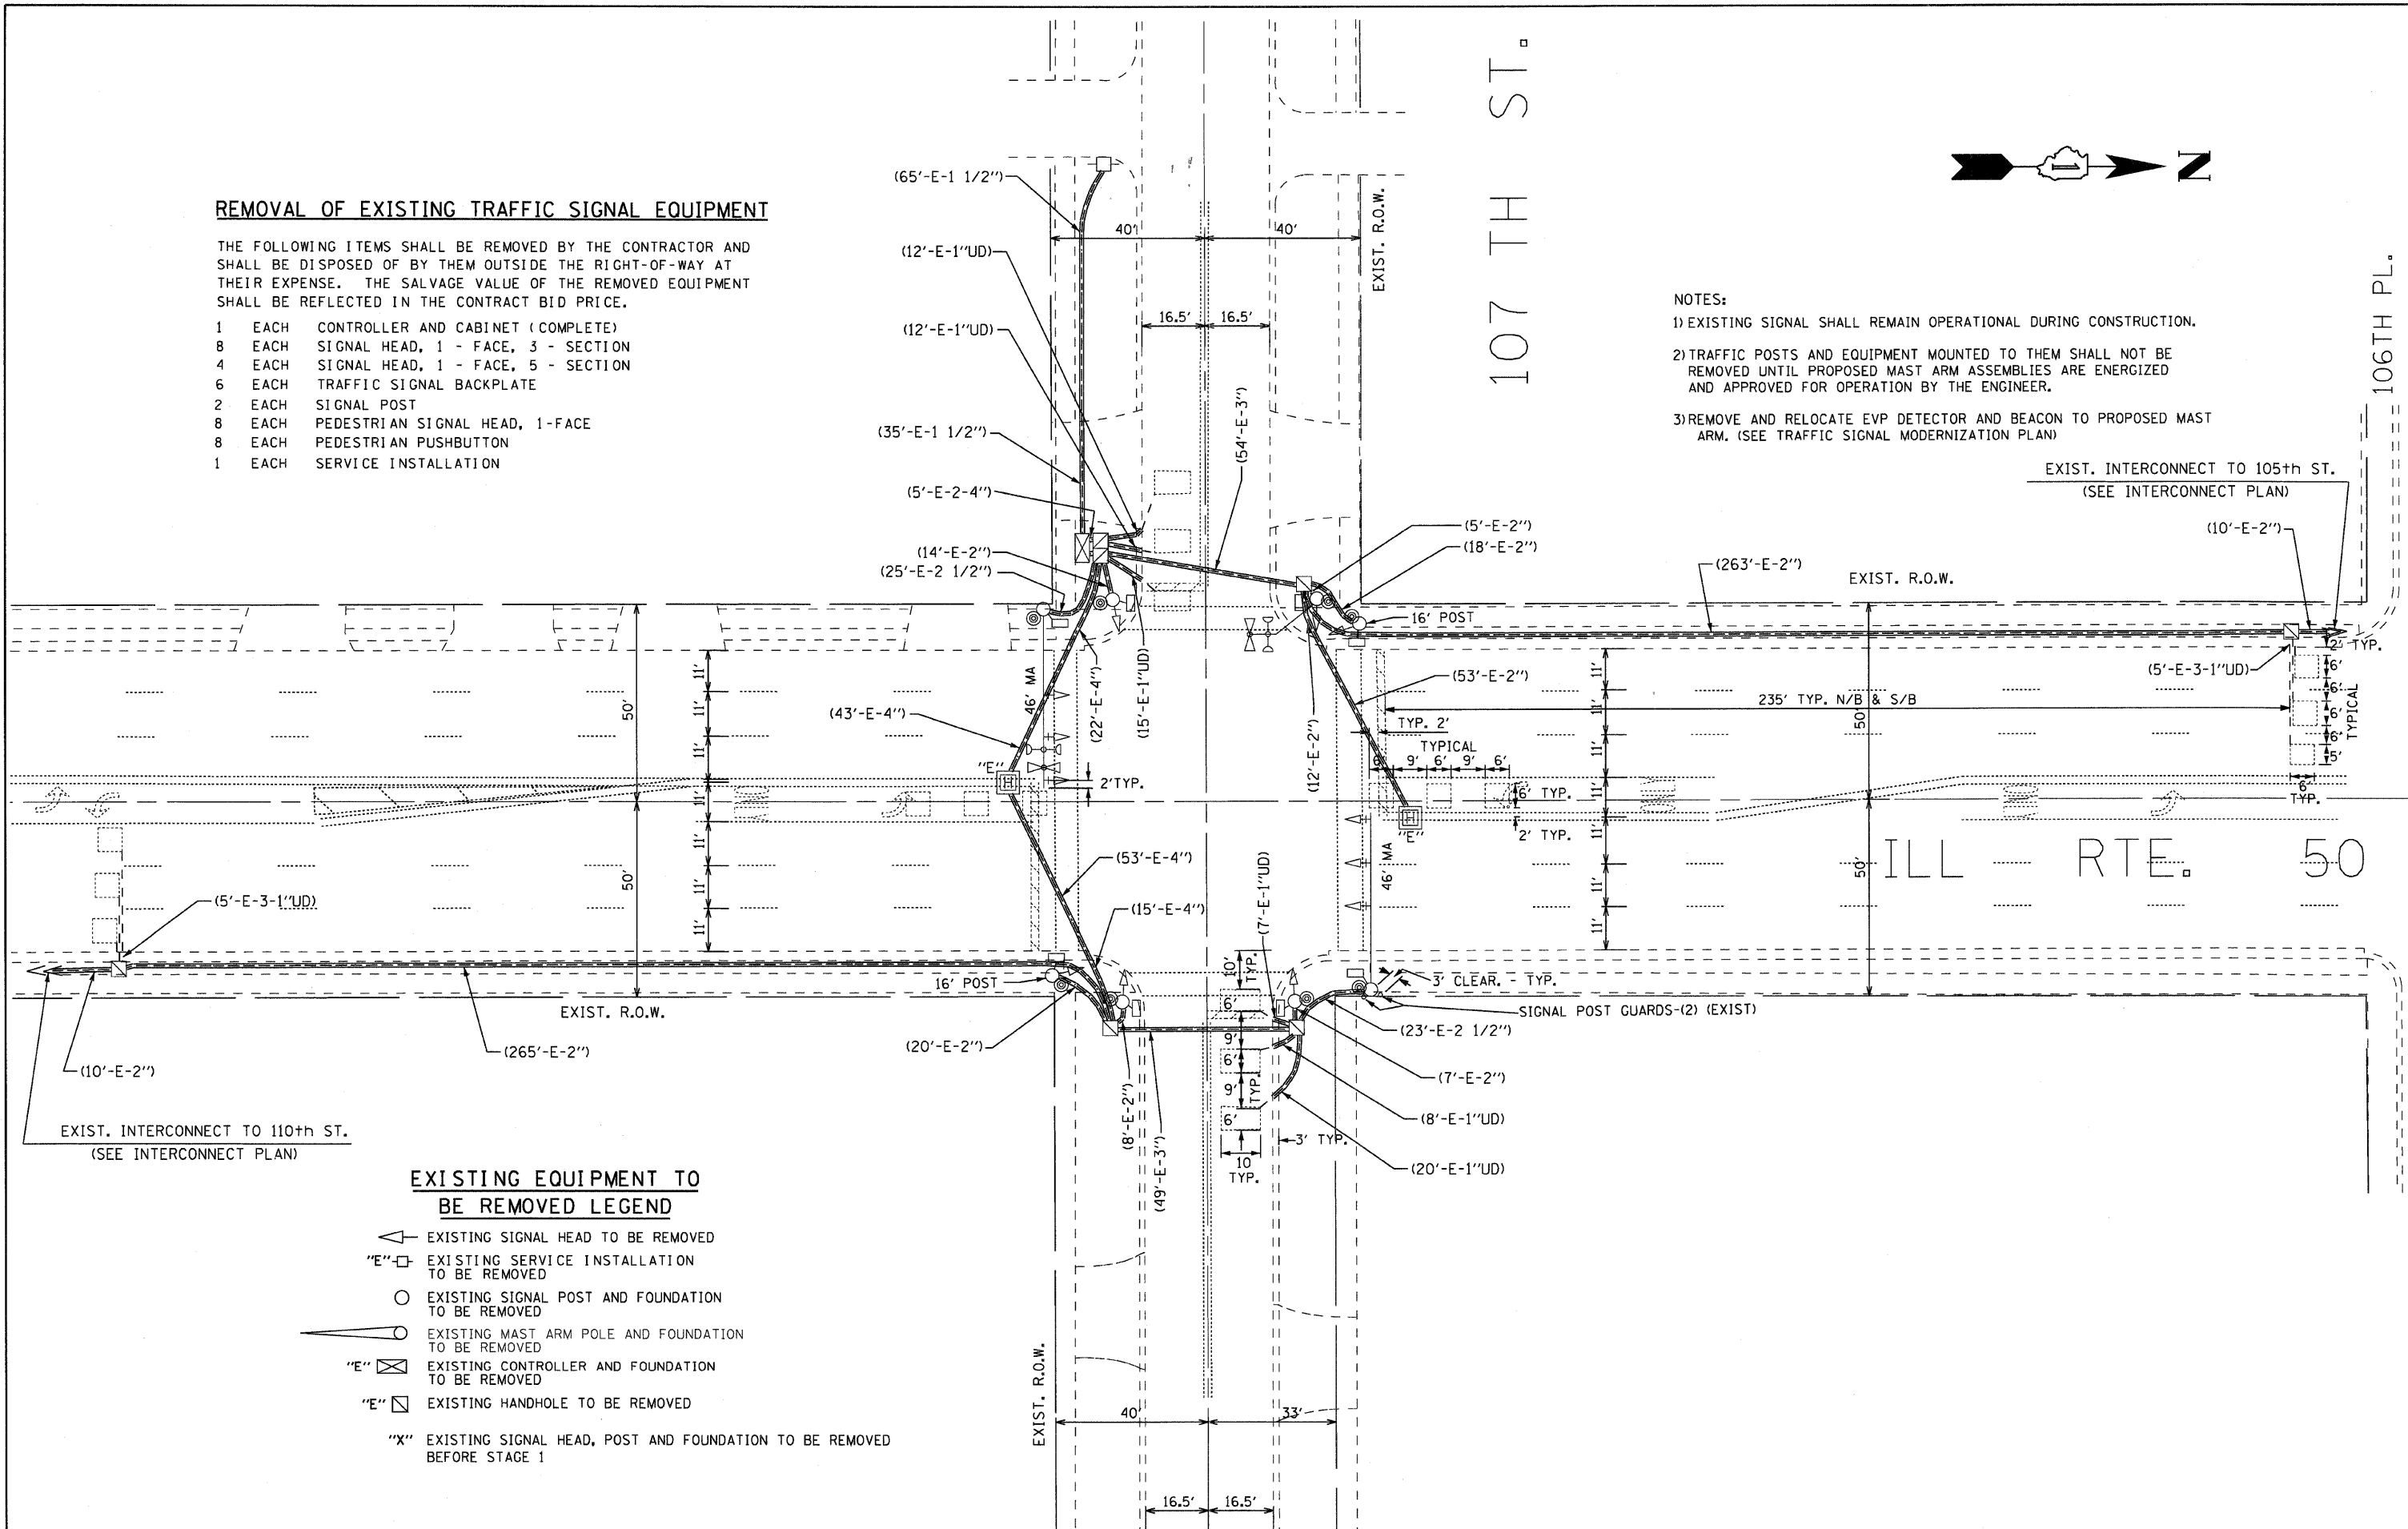

EXISTING EQUIPMENT TO BE REMOVED LEGEND

- EXISTING SIGNAL HEAD TO BE REMOVED
- EXISTING SERVICE INSTALLATION TO BE REMOVED
- EXISTING SIGNAL POST AND FOUNDATION TO BE REMOVED
- EXISTING MAST ARM POLE AND FOUNDATION TO BE REMOVED
- EXISTING CONTROLLER AND FOUNDATION TO BE REMOVED
- EXISTING HANDHOLE TO BE REMOVED
- EXISTING SIGNAL HEAD, POST AND FOUNDATION TO BE REMOVED BEFORE STAGE 1

FILE NAME =	USER NAME = #USER#	DESIGNED - JS	REVISED -
#FILE#		DRAWN - DW	REVISED -
		CHECKED - JD	REVISED -
		DATE -	REVISED -

**STATE OF ILLINOIS
DEPARTMENT OF TRANSPORTATION**

**IL ROUTE 50 (CICERO AVE.) AND 107TH ST.
REMOVE EXISTING TRAFFIC SIGNAL EQUIPMENT PLAN**

SCALE: 1"=20' SHEET NO. 15 OF 29 SHEETS STA. TO STA.

F.A.P. RTE.	SECTION	COUNTY	TOTAL SHEETS	SHEET NO.
350	2009-013 TS	COOK	29	15
FED. ROAD DIST. NO.			ILLINOIS FED. AID PROJECT	
			CONTRACT NO. 60G11	