


LEGEND

- 1 THERMOPLASTIC PAVEMENT MARKING - LINE 4" (YELLOW SOLID LINE)
- 2 THERMOPLASTIC PAVEMENT MARKING - LINE 4" (DOUBLE YELLOW SOLID LINES)
- 3 THERMOPLASTIC PAVEMENT MARKING - LINE 4" (YELLOW - 10' DASH, 30' SKIP)
- 4 THERMOPLASTIC PAVEMENT MARKING - LINE 4" (WHITE LANE LINE - 10' DASH, 30' SKIP)
- 5 THERMOPLASTIC PAVEMENT MARKING - LINE 4" (WHITE SOLID LINE)
- 6 THERMOPLASTIC PAVEMENT MARKING - LINE 6" (WHITE SOLID LINE)
- 7 THERMOPLASTIC PAVEMENT MARKING - LINE 6" (WHITE LANE LINE - 2' DASH, 6' SKIP)
- 8 THERMOPLASTIC PAVEMENT MARKING - LINE 8" (WHITE SOLID LINE)
- 9 THERMOPLASTIC PAVEMENT MARKING - LINE 12" (WHITE SOLID LINE)
- 10 THERMOPLASTIC PAVEMENT MARKING - LINE 12" (WHITE DIAGONAL LINE)
- 11 THERMOPLASTIC PAVEMENT MARKING - LINE 12" (YELLOW DIAGONAL LINE)
- 12 THERMOPLASTIC PAVEMENT MARKING - LINE 24" (WHITE STOP BAR)
- 13 THERMOPLASTIC PAVEMENT MARKING - LETTERS AND SYMBOLS (TYP.)

NOTES:

- 1. RAISED REFLECTIVE PAVEMENT MARKERS SHALL BE USED THROUGHOUT THE IMPROVEMENT LIMITS. SEE DISTRICT DETAIL TC-11 ON SHEET NO. 29
- 2. FOR CROSSWALK DETAILS, SEE DISTRICT DETAIL TC-13 ON SHEET NO. 32
- 3. THE EXACT STATION LIMITS OF THE "NO PASSING" ZONES SHALL CORRESPOND TO THE EXISTING "NO PASSING" SIGNS IN THE FIELD.

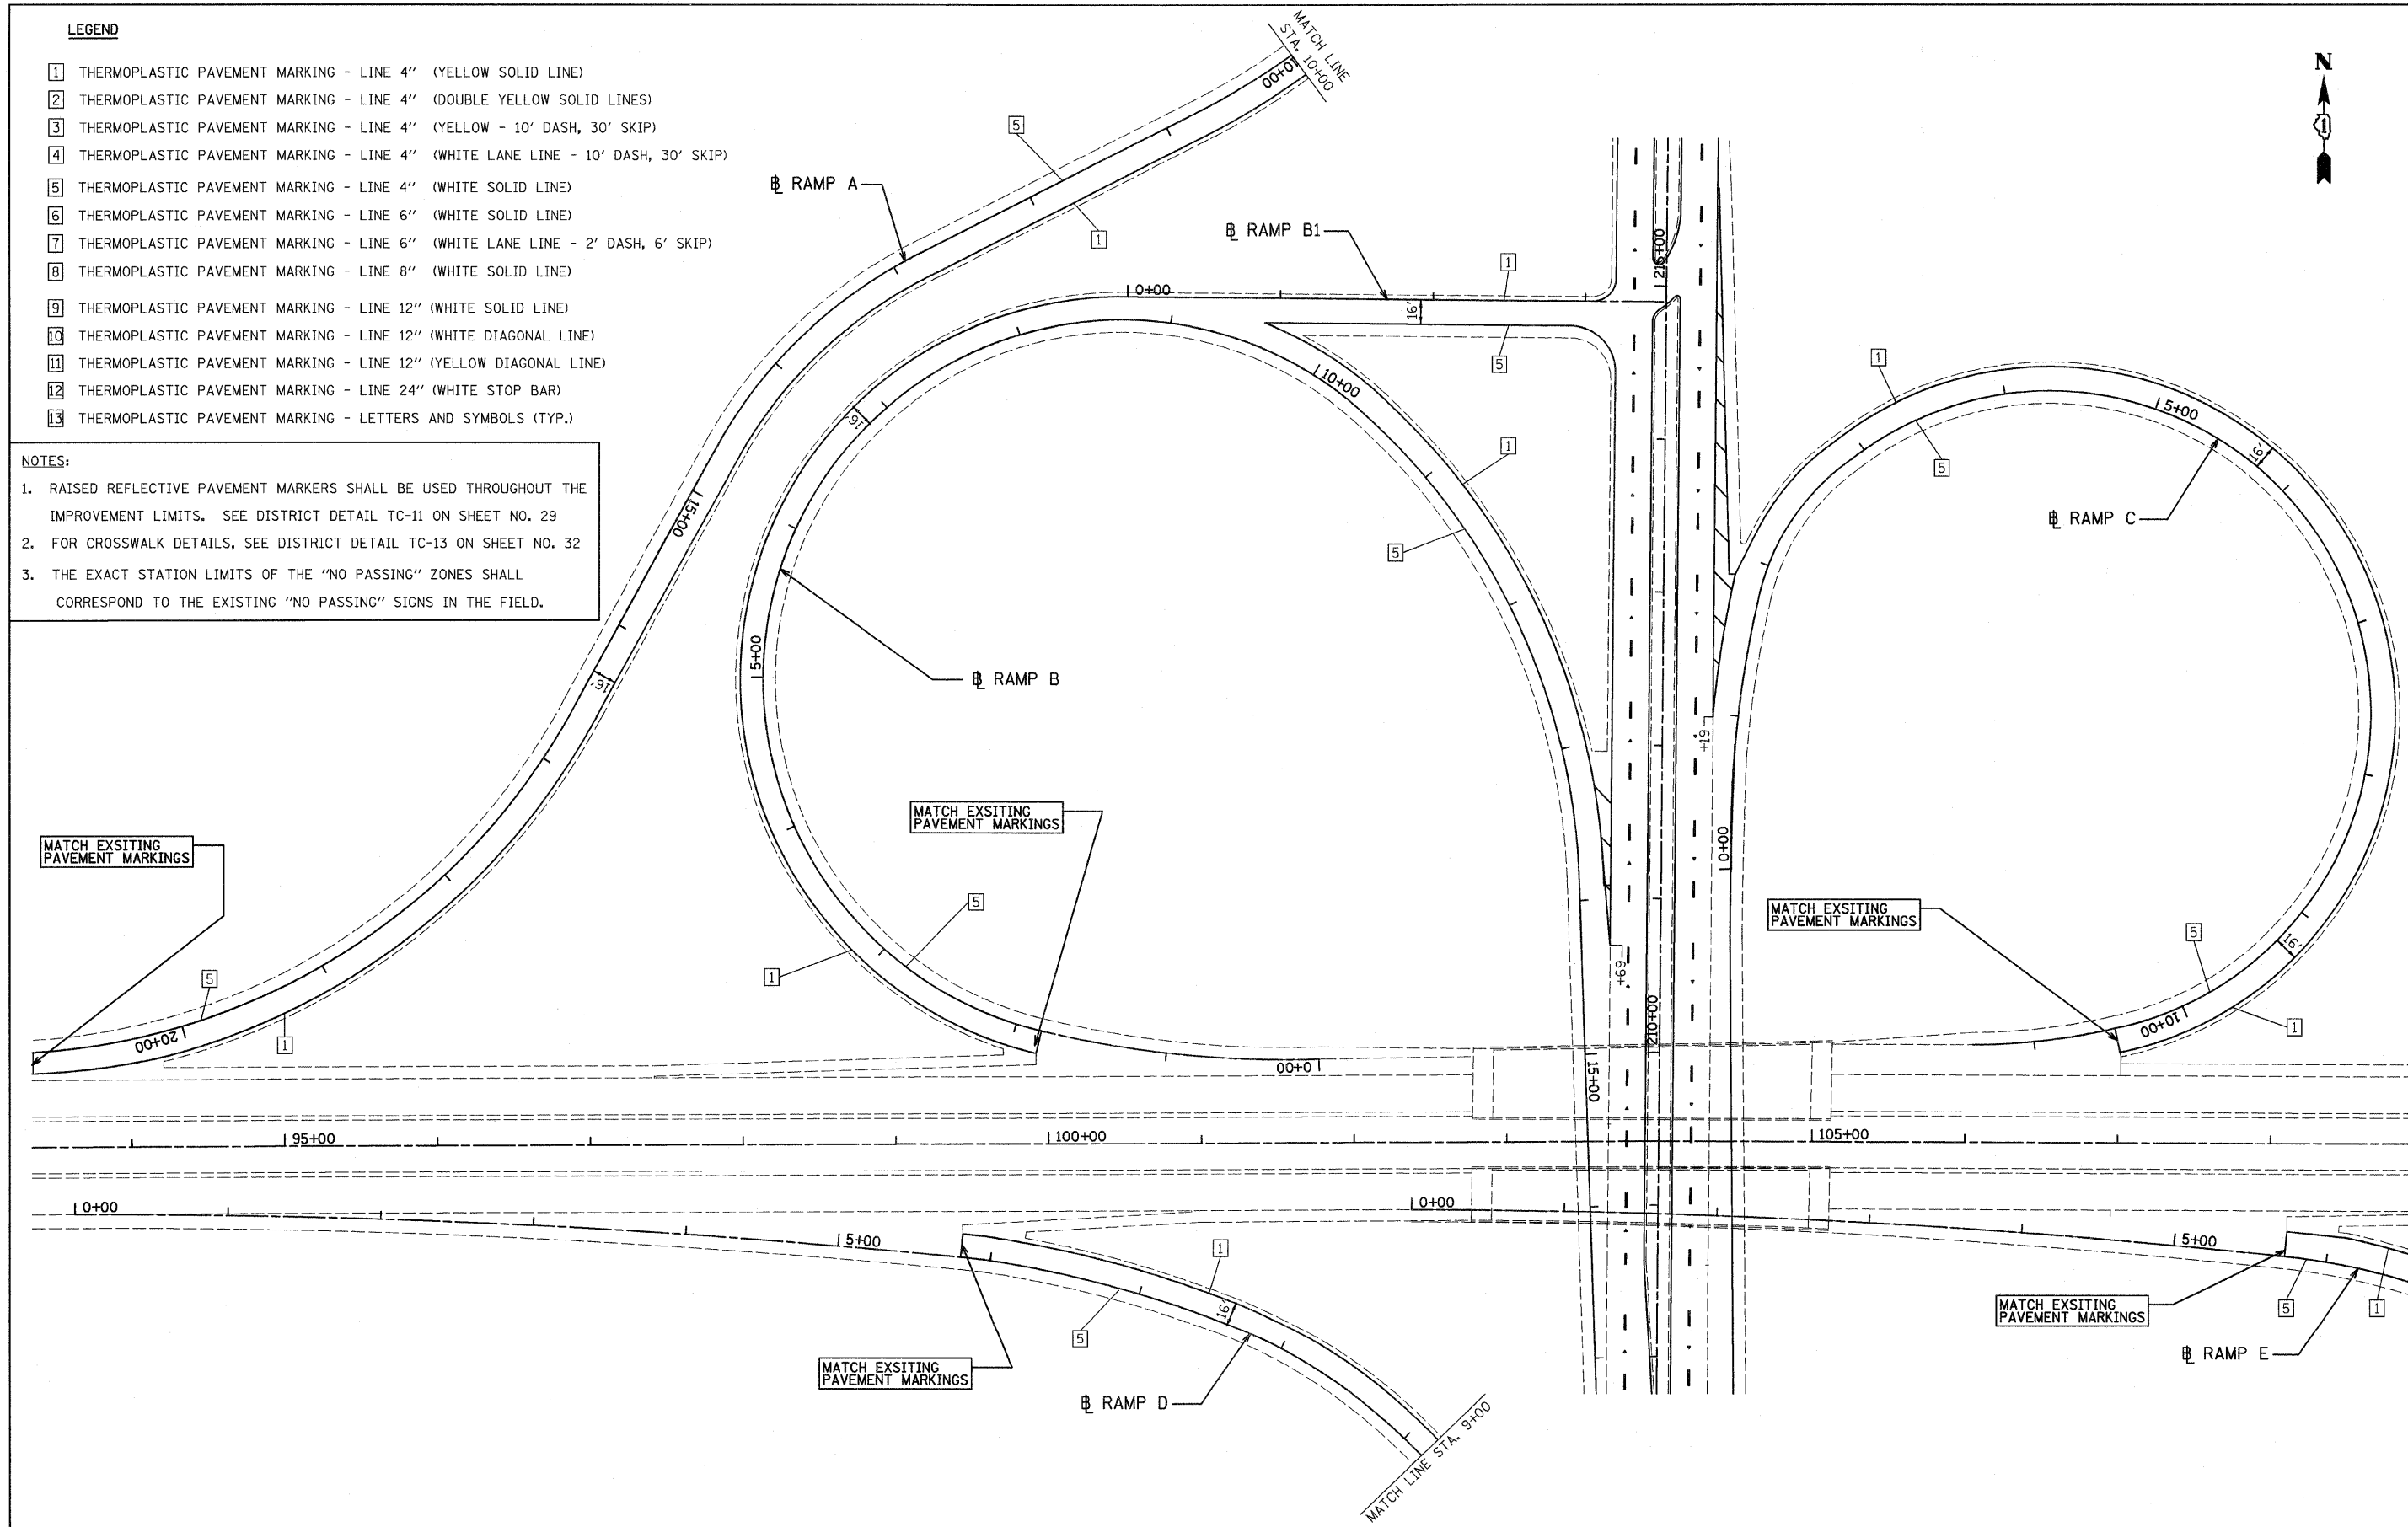

FILE NAME = 0168g12-ahh-pm08.dgn
 PLOT DATE = 2/5/2009



CHRISTIAN-ROGE & ASSOCIATES, INC.
 ENGINEERS-PLANNERS-SURVEYORS
 211 WEST WACKER DRIVE
 CHICAGO, ILLINOIS 60606
 PHONE: (312)372-2023 FAX: (312)372-5274

| | |
|----------------------|-----------|
| DESIGNED - G.F.J. | REVISED - |
| DRAWN - J.V. | REVISED - |
| CHECKED - M.P. | REVISED - |
| DATE - FEBRUARY 2009 | REVISED - |

**STATE OF ILLINOIS
 DEPARTMENT OF TRANSPORTATION**

**PAVEMENT MARKING PLAN
 US 30 / IL 56 TO KENDALL COUNTY LINE & RAMPS AT IL 47**

SCALE: 1" = 50' SHEET NO. 8 OF 9 SHEETS STA. TO STA.

| F.A.P. RTE. | SECTION | COUNTY | TOTAL SHEETS | SHEET NO. |
|---|-------------|--------------|--------------|-----------|
| 326 | 2009-001 RS | KANE/KENDALL | 37 | 22 |
| CONTRACT NO. 60G12 | | | | |
| FED. ROAD DIST. NO. 1 ILLINOIS FED. AID PROJECT | | | | |