


F.A.P. RTE.	SECTION	COUNTY	TOTAL SHEETS	SHEET NO.
337	20R-6	LAKE	149	28
STA.	TO STA.			
FED. ROAD DIST. NO.	ILLINOIS		FED. AID PROJECT	
CONTRACT NO. 62519				

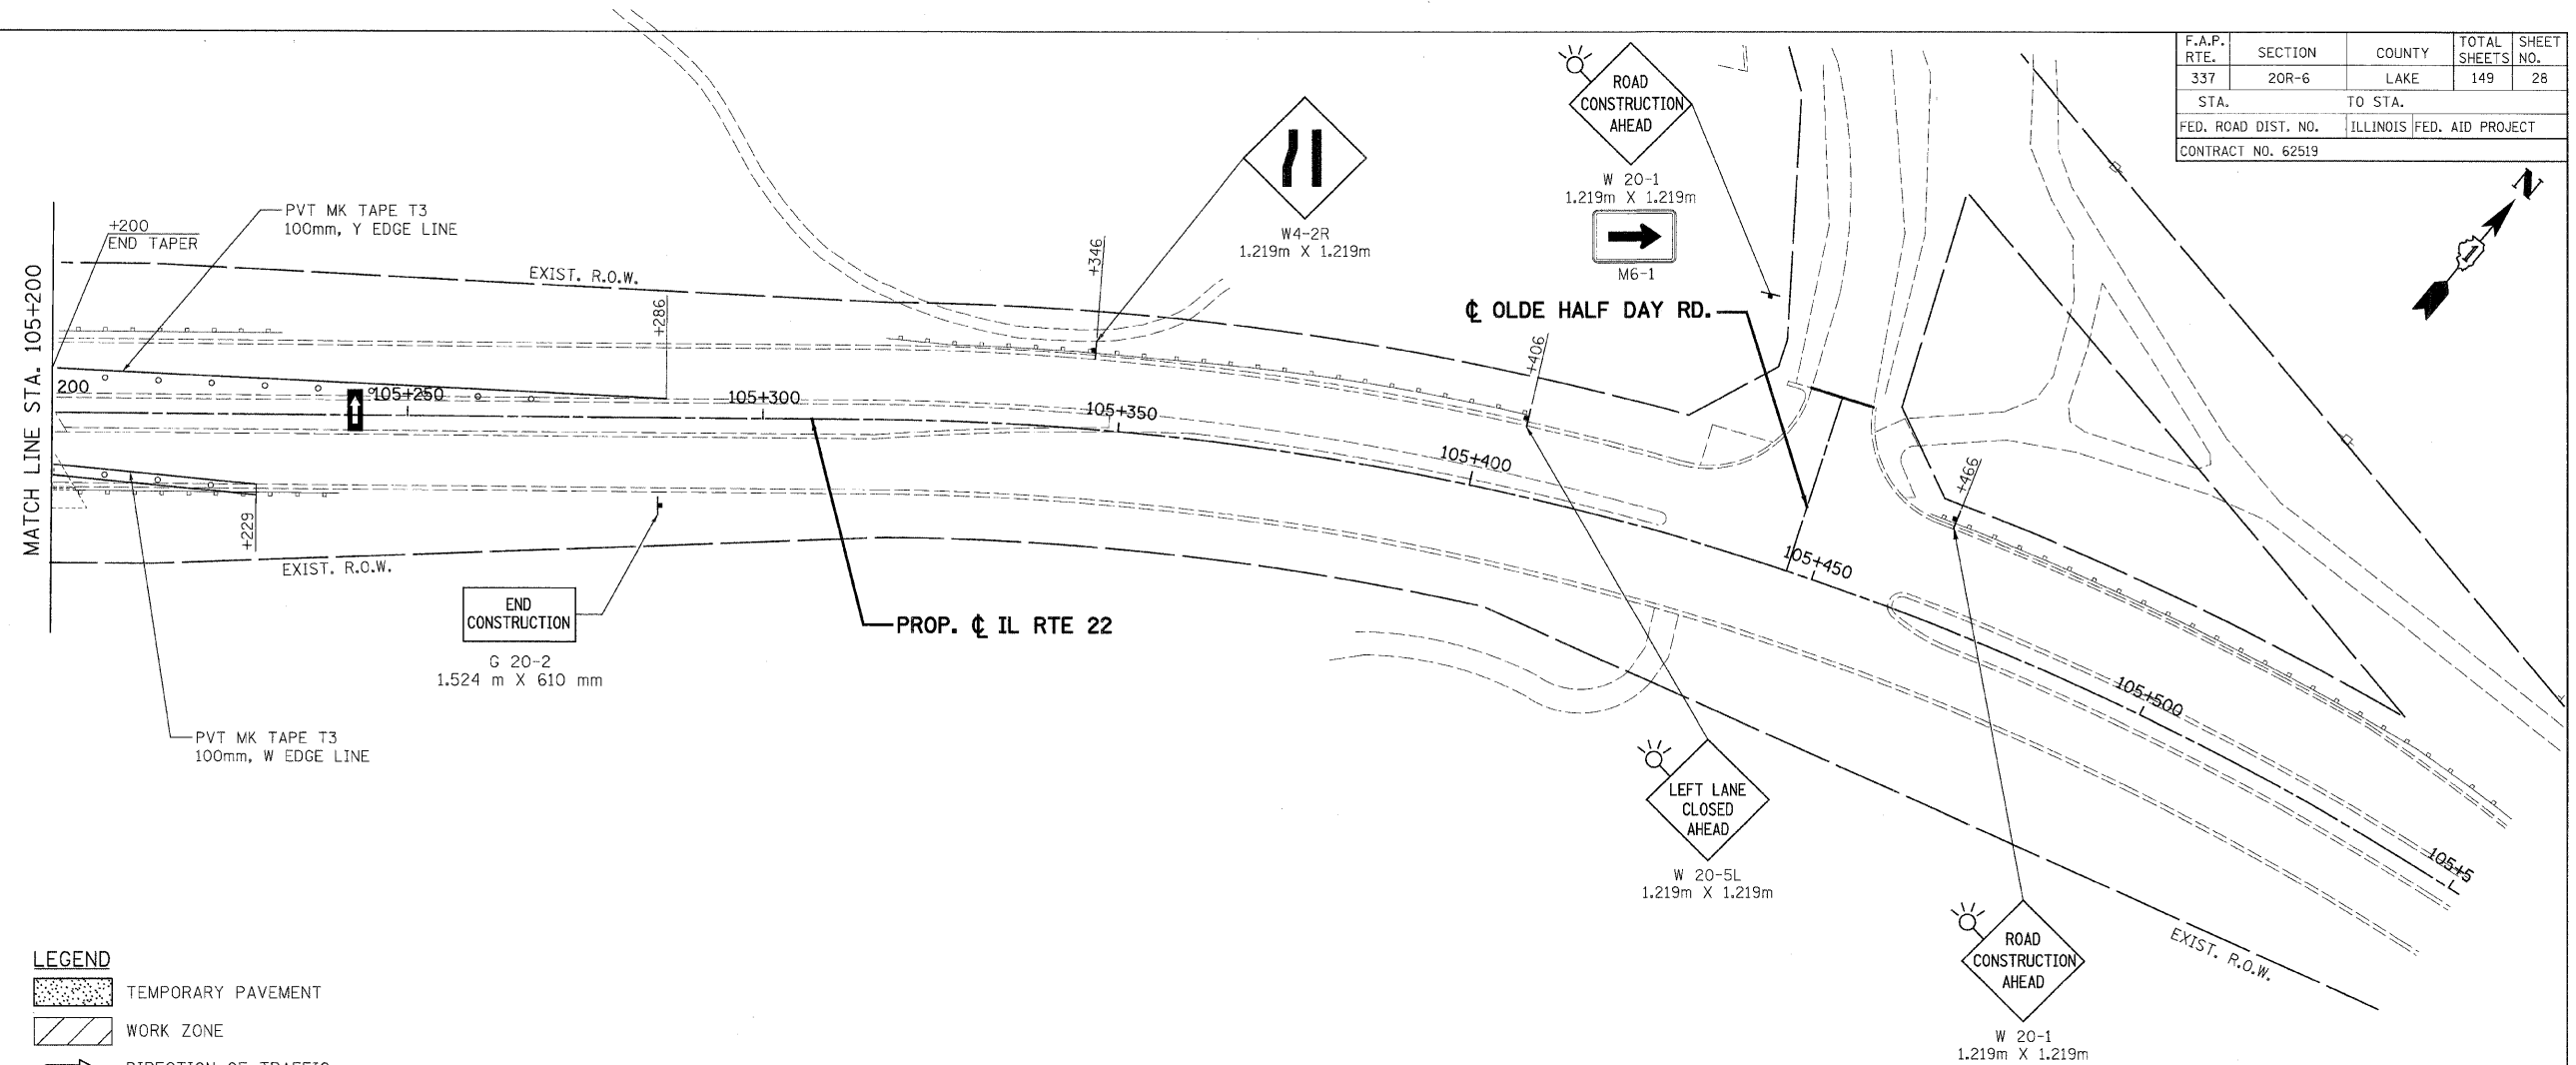

LEGEND

- TEMPORARY PAVEMENT
- WORK ZONE
- DIRECTION OF TRAFFIC
- TYPE II BARRICADES OR DRUMS WITH STEADY BURN LIGHTS @ 15m CENTERS ALONG ROADWAY (TANGENT), 7.5m CENTERS ALONG TAPERS AND 3.5m CENTERS ALONG RADII
- TYPE III BARRICADES WITH FLASHING LIGHTS
- ARROW BOARD

NOTE: ALL TAPERS ARE 45:1 UNLESS OTHERWISE NOTED

P:\Lisle\DOT\917\A0\Drawings\RDWY\M1\Shfts\MOT\S_MOT_01_02.dgn
 PDF(Grey_Large).plt
 P:\Lisle\DOT\917\A0\Drawings\RDWY\M1\Shfts\MOT\S_MOT_01_02.dgn
 hkoepfen(Rdwy_Lisle)
 2/5/2009 5:07:38 PM



REVISIONS		ILLINOIS DEPARTMENT OF TRANSPORTATION FAP ROUTE 337 (IL ROUTE 22) SUGGESTED STAGING OF CONSTRUCTION & TRAFFIC CONTROL STAGE 1 STA. 105+200 TO STA. 105+466 SCALE: 1:500 DATE: 1/28/2009
NAME	DATE	
		DRAWN BY: KEF CHECKED BY: CPK