


F.A.P. RTE.	SECTION	COUNTY	TOTAL SHEETS	SHEET NO.
337	20R-6	LAKE	149	38
STA.		TO STA.		
FED. ROAD DIST. NO.		ILLINOIS FED. AID PROJECT		
CONTRACT NO. 62519				

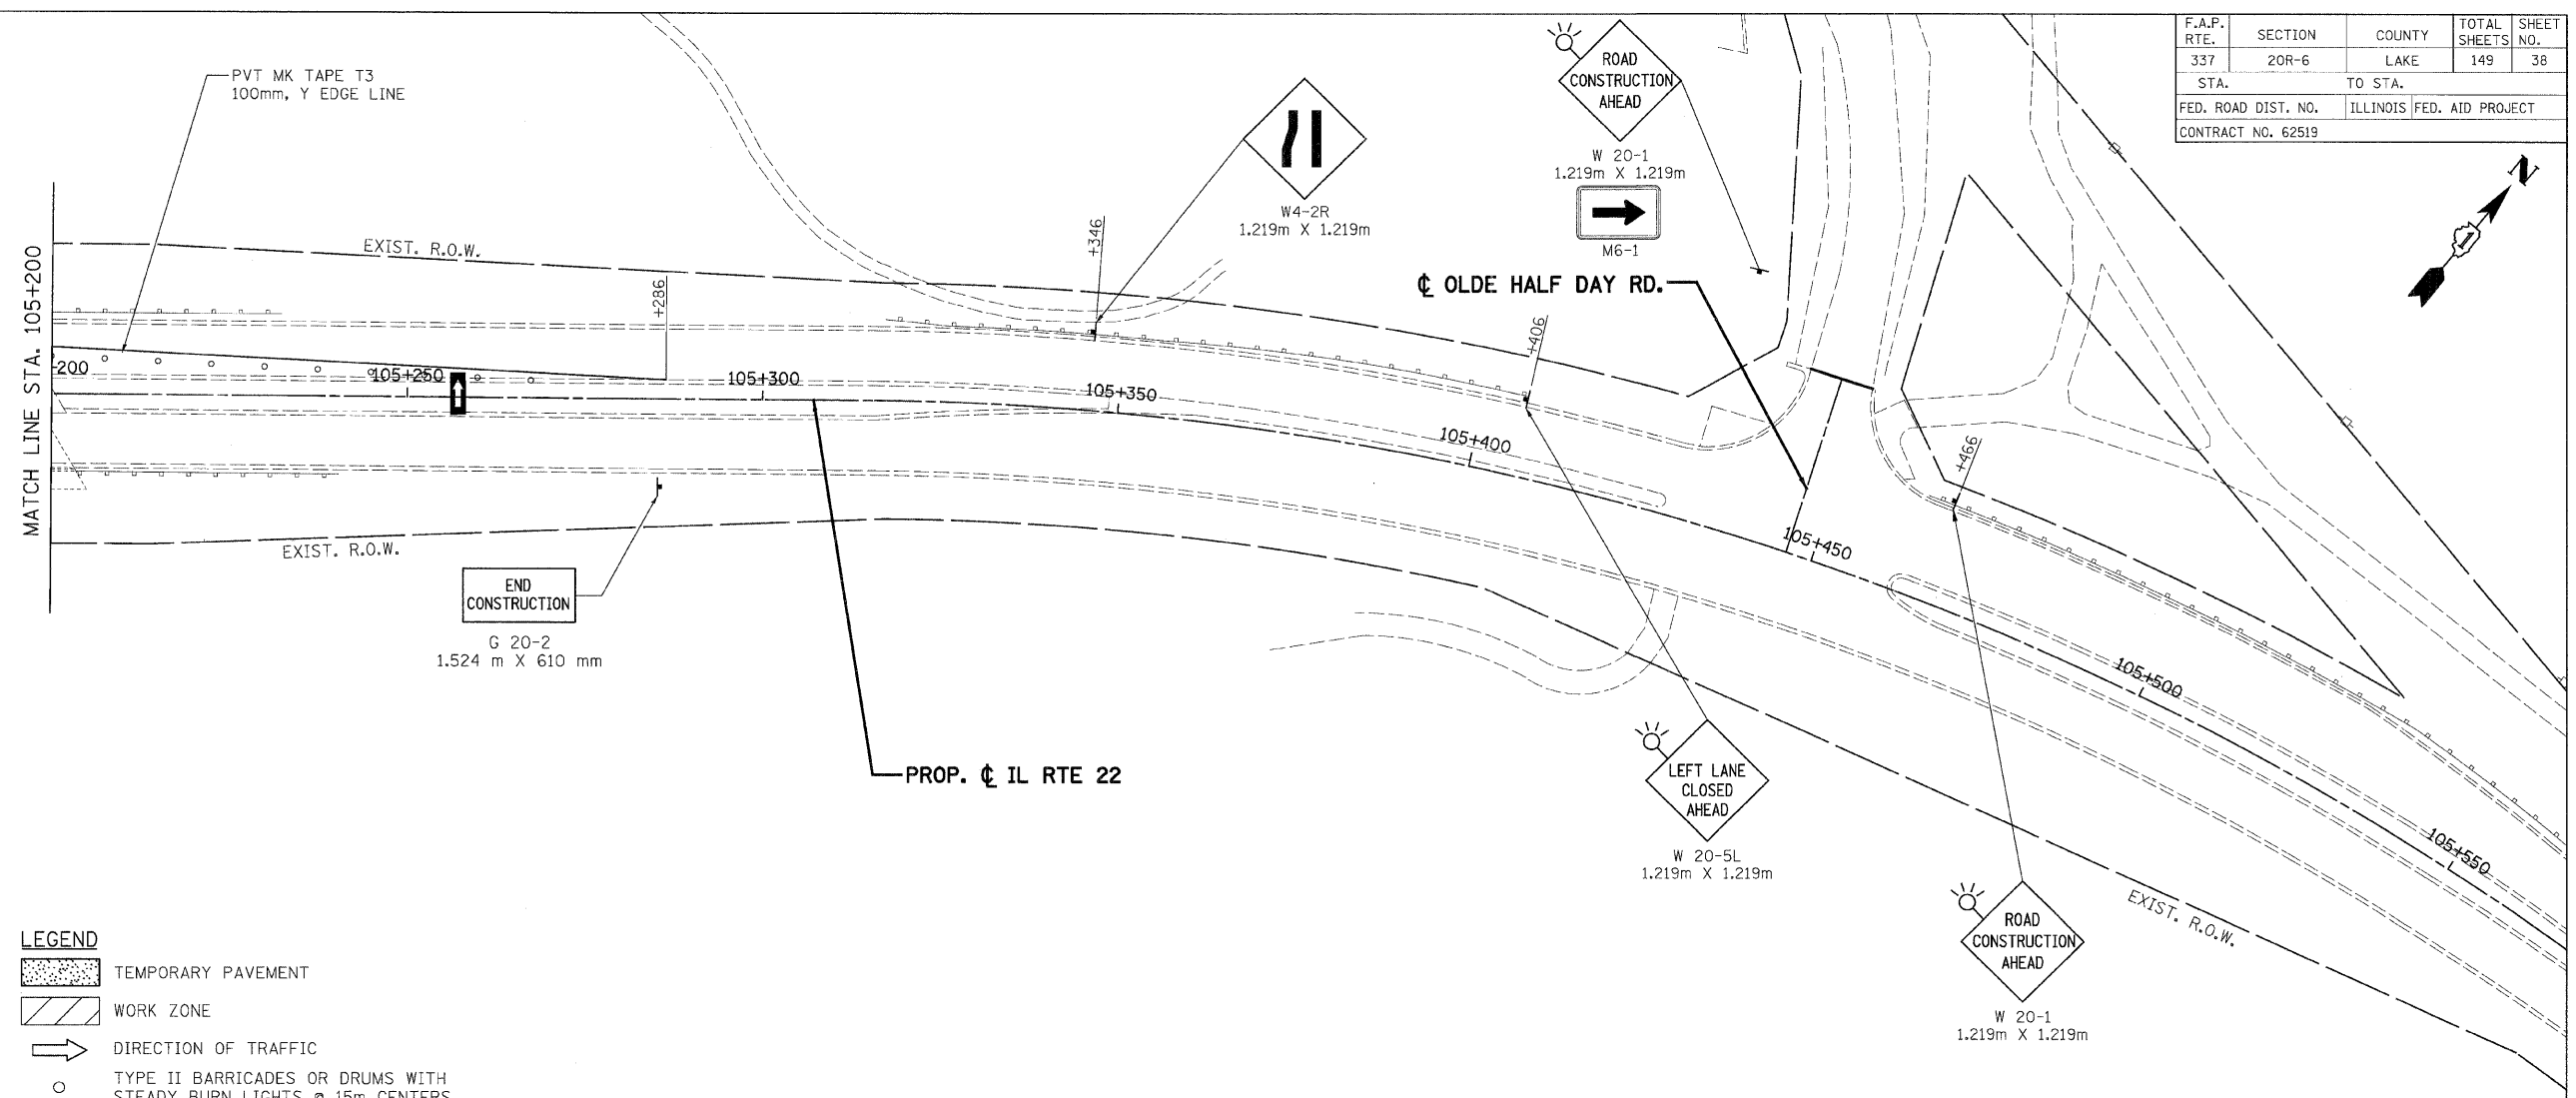

- LEGEND**
- TEMPORARY PAVEMENT
 - WORK ZONE
 - DIRECTION OF TRAFFIC
 - TYPE II BARRICADES OR DRUMS WITH STEADY BURN LIGHTS @ 15m CENTERS ALONG ROADWAY (TANGENT), 7.5m CENTERS ALONG TAPERS AND 3.5m CENTERS ALONG RADII
 - TYPE III BARRICADES WITH FLASHING LIGHTS
 - ARROW BOARD

NOTE: ALL TAPERS ARE 45:1 UNLESS OTHERWISE NOTED

hkoepfer(Rdwy_Lisle) 2/5/2009 5:08:59 PM PDF(Grey_Large).plt P:\Lisle\DOT\97\AO\Drawings\RDWY\MIN\Shfts\MOT\NS_MOT_03_02.dgn



REVISIONS		ILLINOIS DEPARTMENT OF TRANSPORTATION FAP ROUTE 337 (IL ROUTE 22) SUGGESTED STAGING OF CONSTRUCTION & TRAFFIC CONTROL STAGE 3 STA. 105+200 TO STA. 105+466 SCALE: 1:500 DATE: 1/28/2009
NAME	DATE	
		DRAWN BY: KEF CHECKED BY: CPK