



	MEDIAN REMOVAL
	PAVEMENT REMOVAL
	DRIVEWAY PAVEMENT REMOVAL
	TREE REMOVAL

F.A.P. RTE.	SECTION	COUNTY	TOTAL SHEETS	SHEET NO.
337	20R-6	LAKE	149	40
STA.	TO STA.			
FED. ROAD DIST. NO.	ILLINOIS FED. AID PROJECT			
CONTRACT NO. 62519				

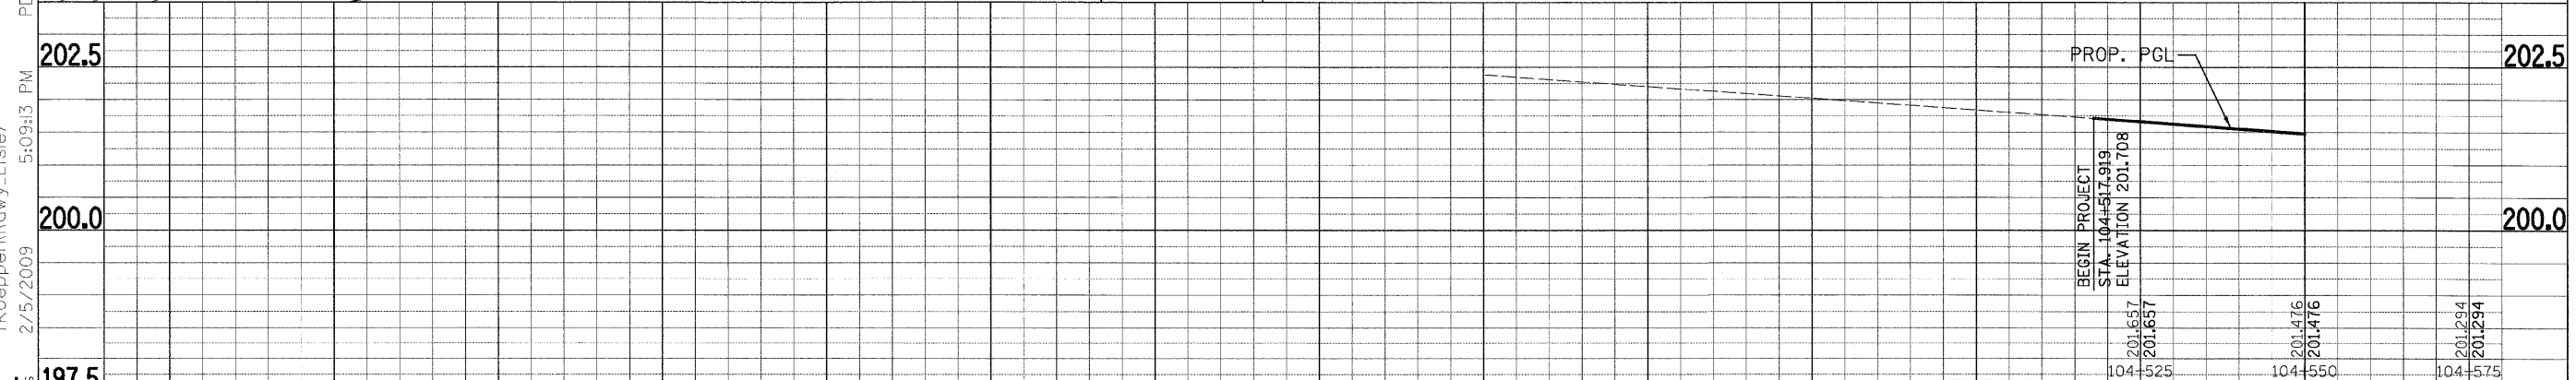

tkoepen(Rdwy_Llisle)
2/5/2009 5:09:13 PM
P:\Llisle\IDOT\9171.A0\Drawings\RDWY\MIN\Shfts\RDV\S_PP_00.dgn
PDF(Grey_Large).dft

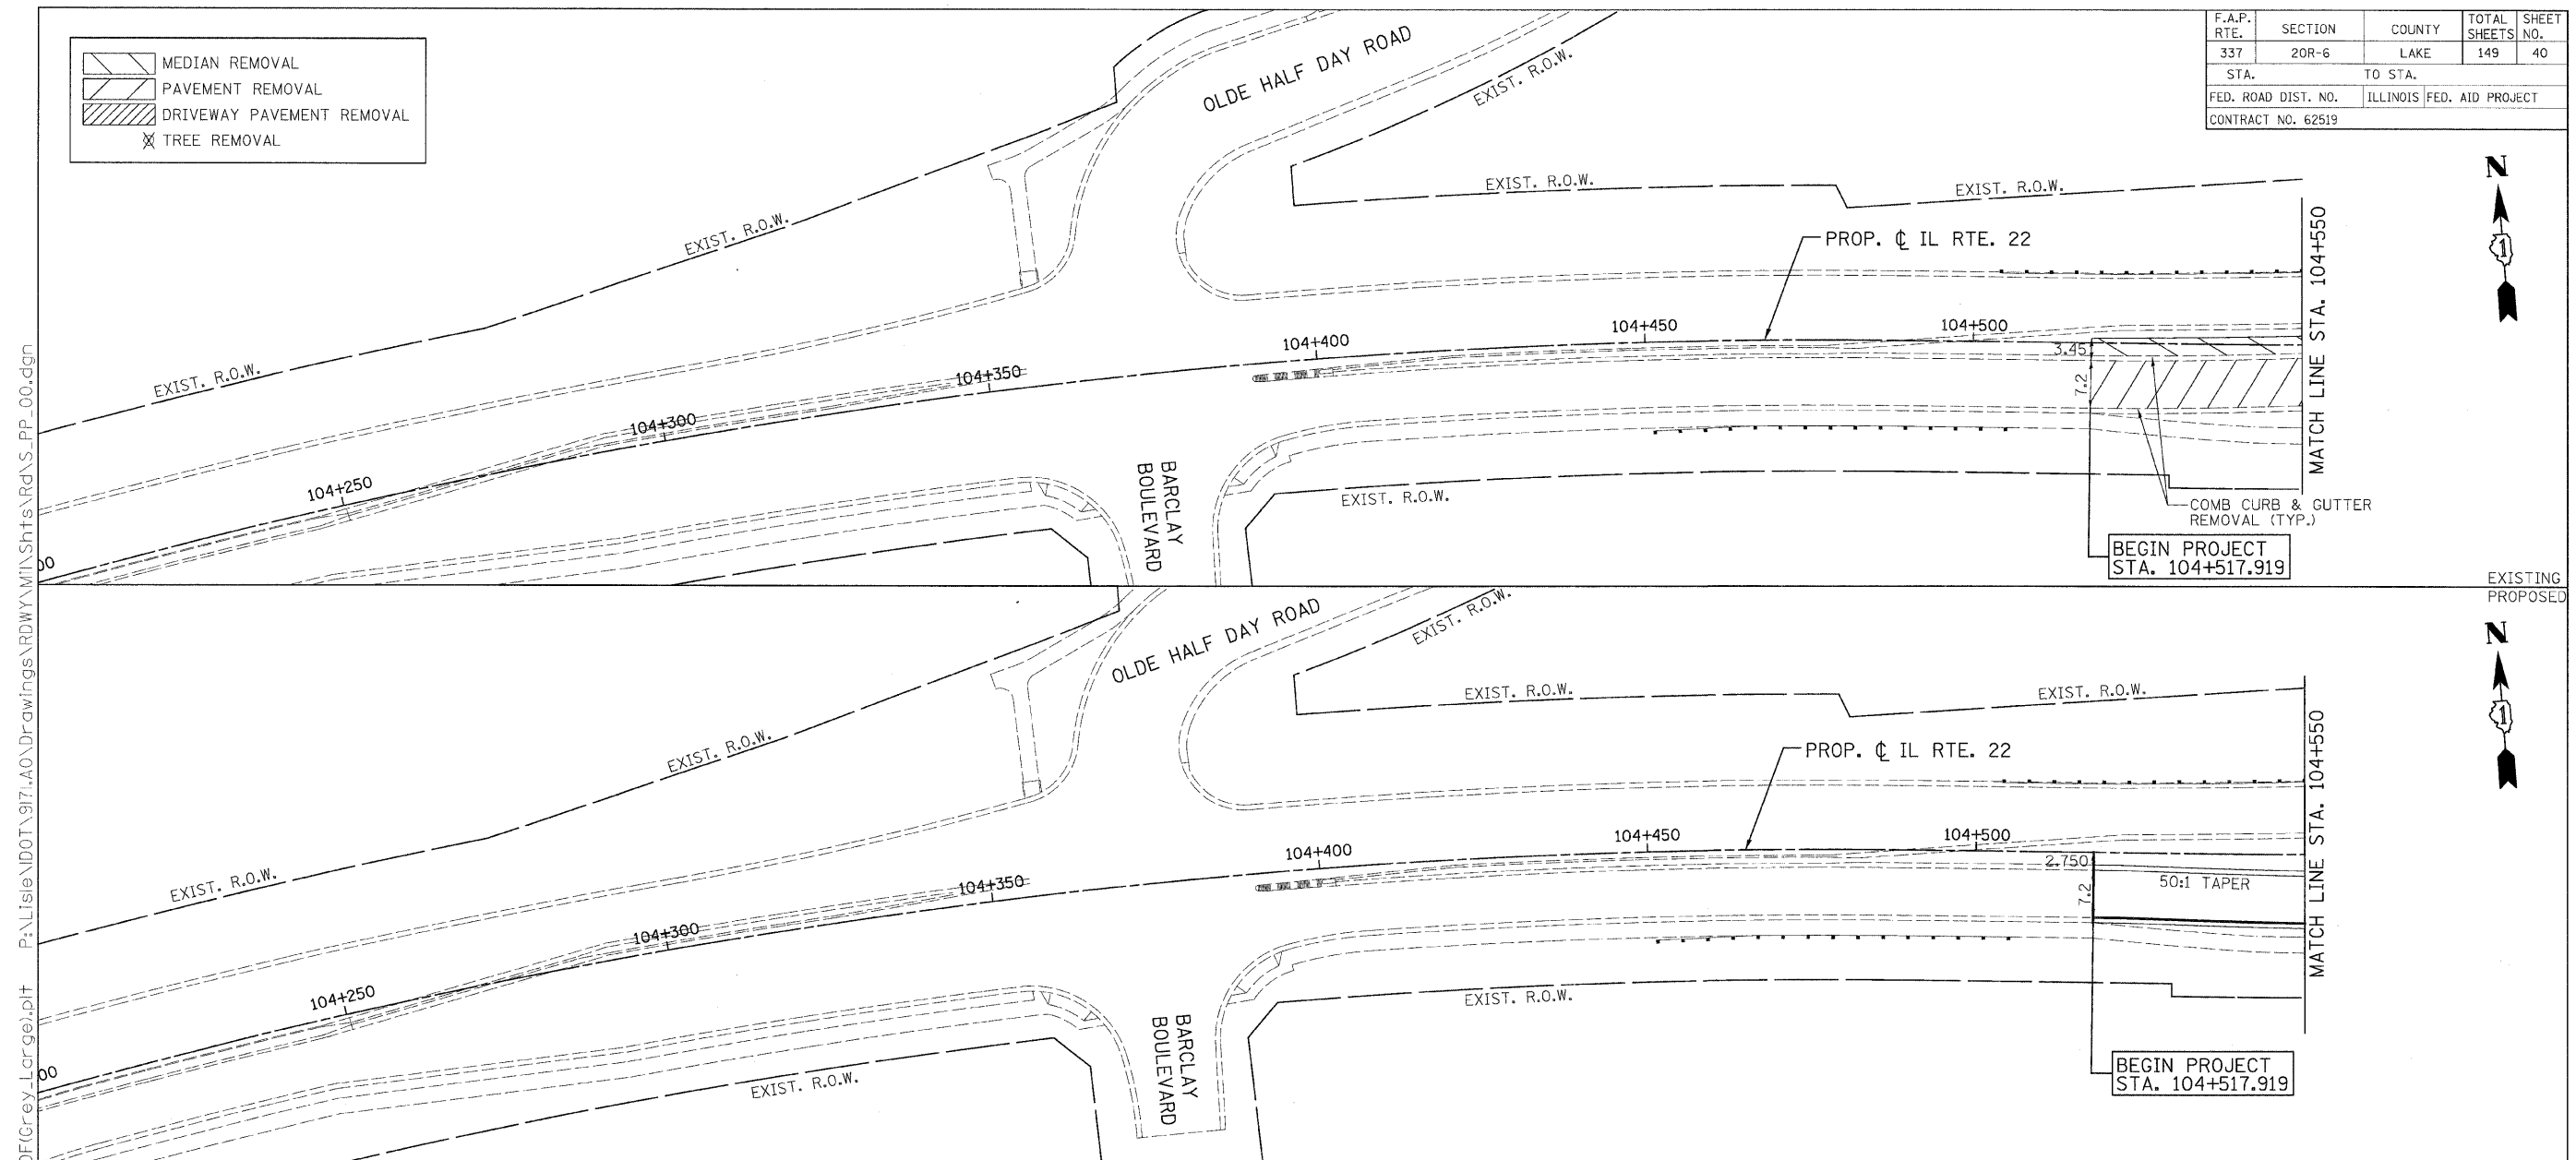

REVISIONS	
NAME	DATE

ILLINOIS DEPARTMENT OF TRANSPORTATION
FAP ROUTE 337 (IL ROUTE 22)

PLAN & PROFILE
STA. 107+517.919 TO STA. 104+550

SCALE: VERT. 1:50
HORIZ. 1:500

DATE: 1/28/2009

DRAWN BY: TCK
CHECKED BY: DTH