
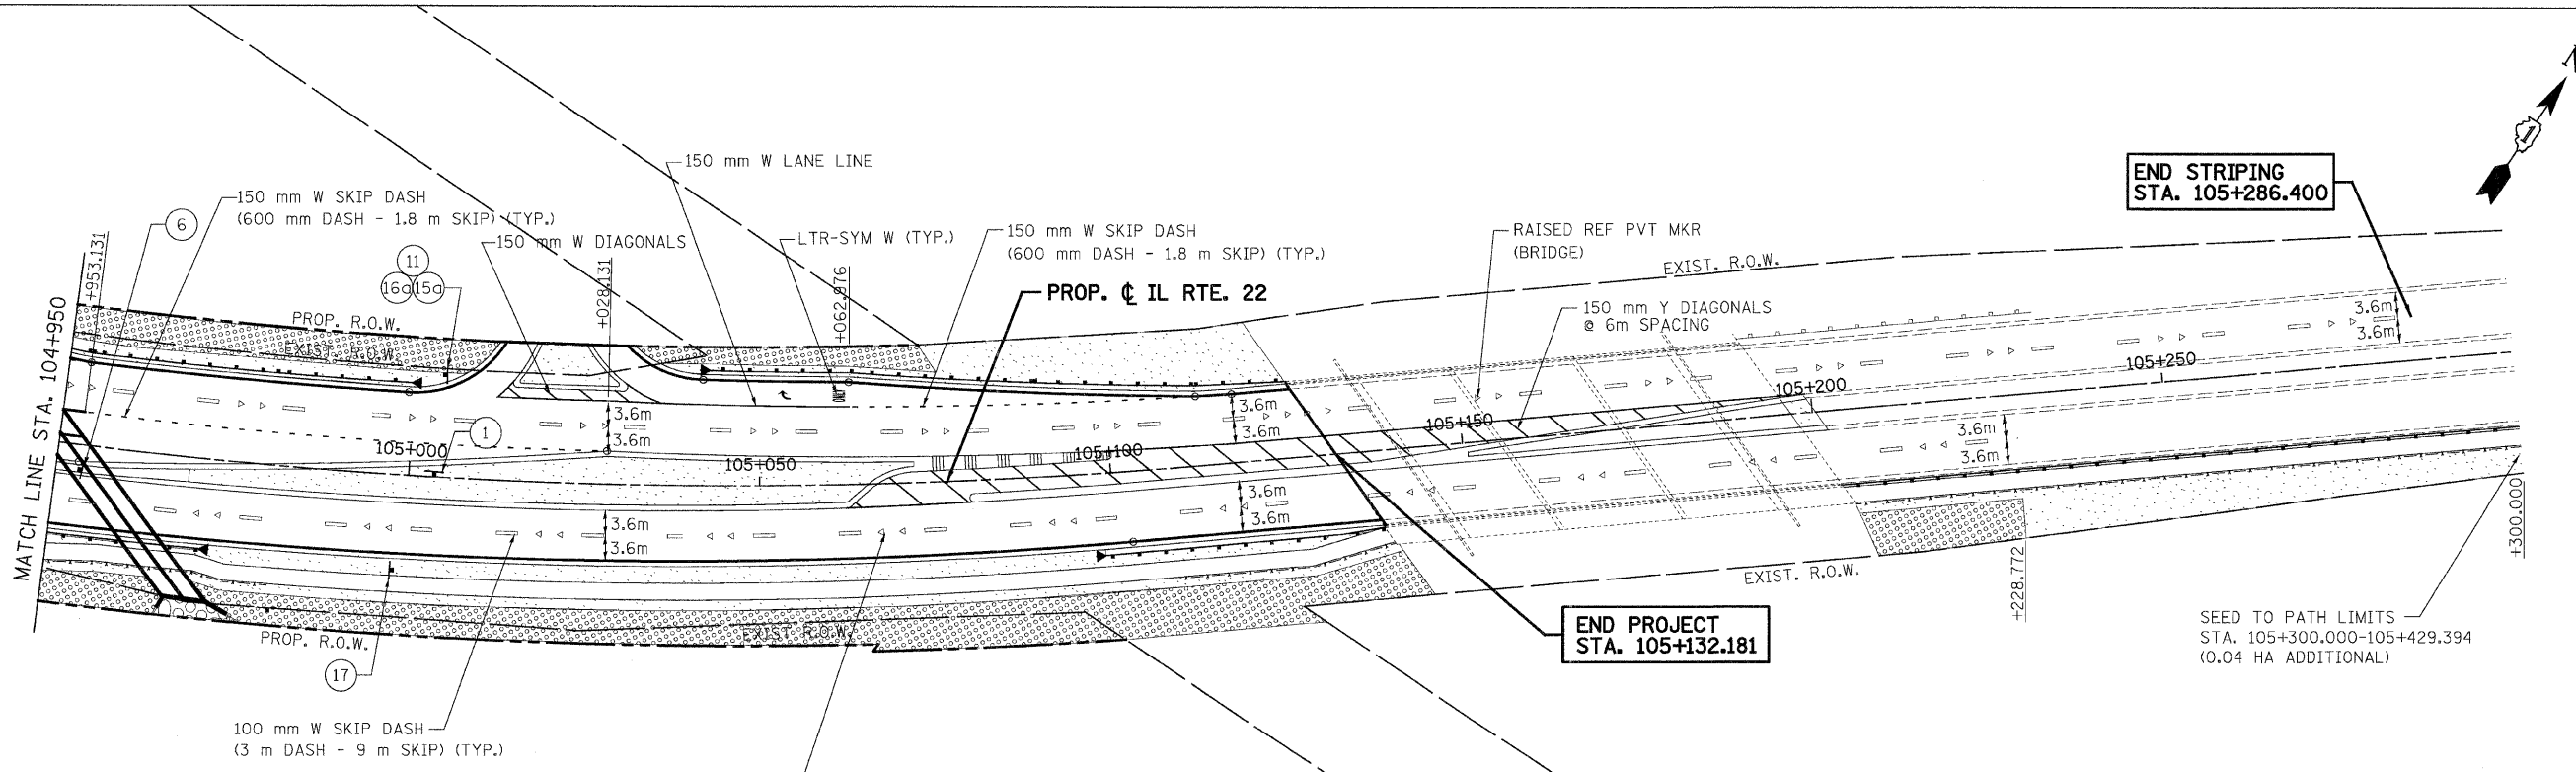


F.A.P. RTE.	SECTION	COUNTY	TOTAL SHEETS	SHEET NO.
337	20R-6	LAKE	149	61
STA. 104+600		TO STA. 105+286.400		
FED. ROAD DIST. NO.		ILLINOIS FED. AID PROJECT		
CONTRACT NO. 62519				

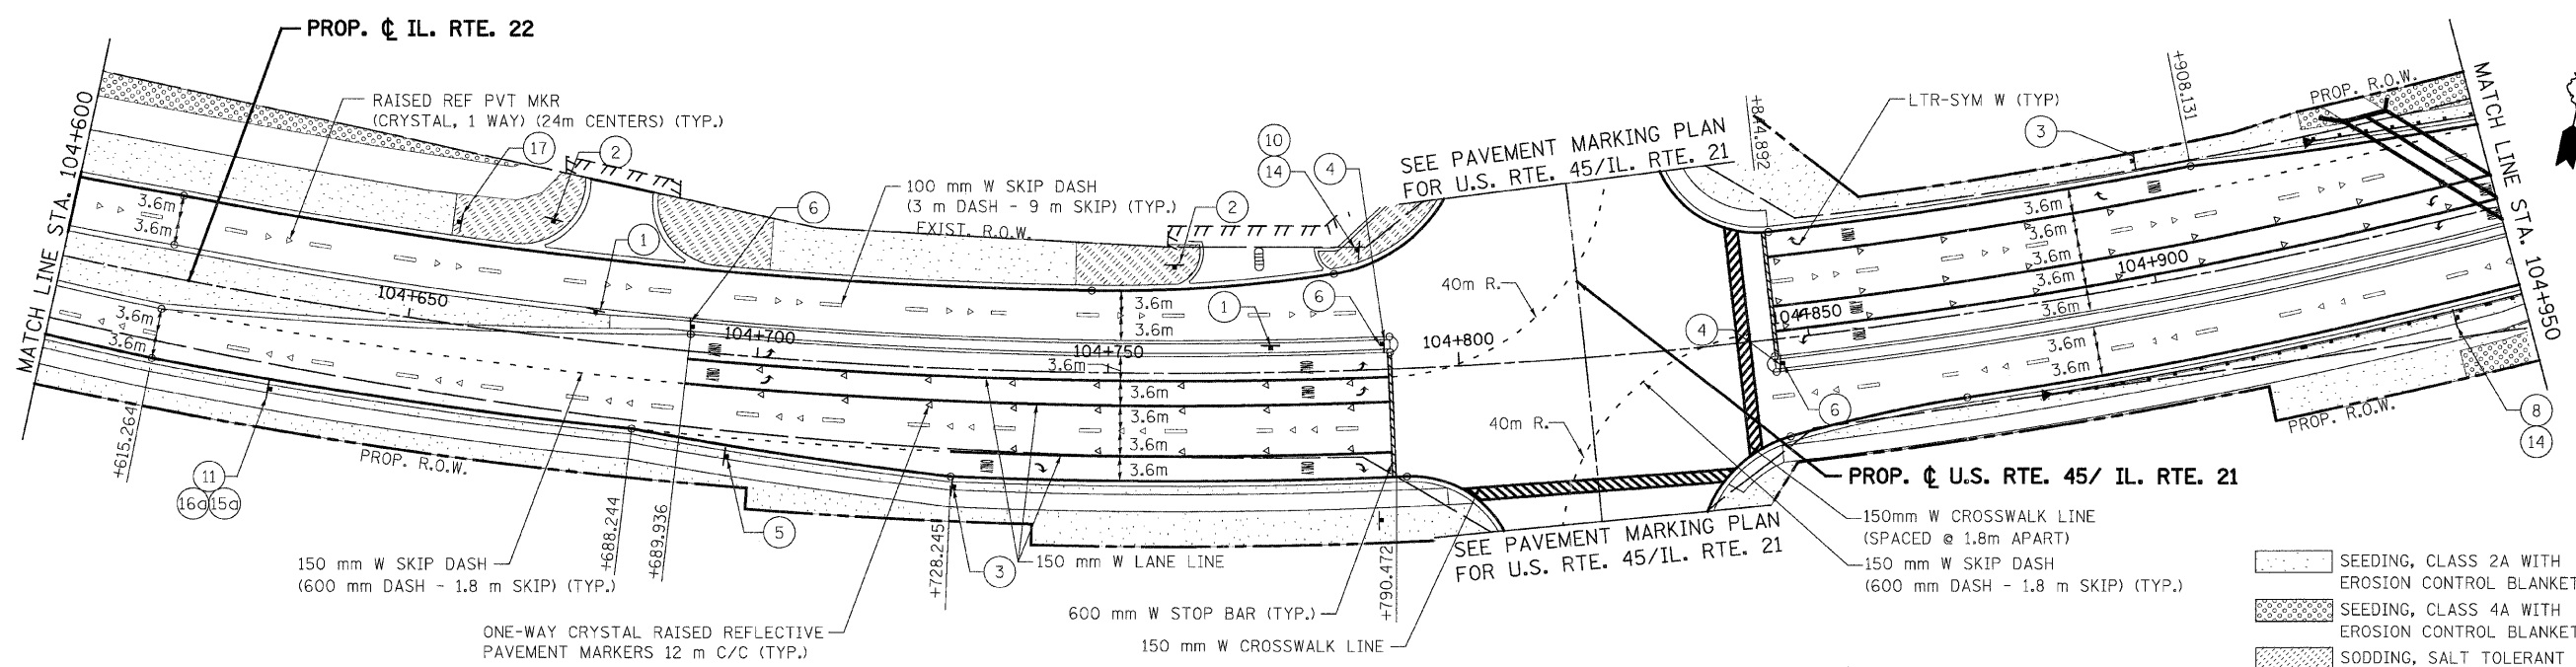

NOTES:

- ALL PAVEMENT SHALL BE PROVIDED WITH POLYUREA PAVEMENT MARKINGS.
- THE CONTRACTOR SHALL CONTACT DEBBIE HANLON AT 847-438-2300 TWO WEEKS PRIOR TO INSTALLING FINAL PAVEMENT MARKINGS.

REVISIONS	
NAME	DATE

ILLINOIS DEPARTMENT OF TRANSPORTATION
 FAP ROUTE 337 (IL ROUTE 22)
 PAVEMENT MARKING, SIGNING, & LANDSCAPING PLAN
 STA. 104+600 TO STA. 105+300
 SCALE: 1:500
 DATE: 1/28/2009
 DRAWN BY: TCK
 CHECKED BY: DTH

P:\Lislie\DOT\9171\AO\Drawings\RDWY\Mil\Shnts\Strp\S.Strp_01.dgn
 PDF(Grey_Large).plt
 5:13:00 PM
 2/5/2009
 tkoeppen(Rdwy_Lislie)
PATRICK ENGINEERING INC.
 LISIE, ILLINOIS