


F.A.P. RTE.	SECTION	COUNTY	TOTAL SHEETS	SHEET NO.
337	20R-6	LAKE	149	70
STA.	TO STA.			
FED. ROAD DIST. NO.	ILLINOIS	FED. AID PROJECT		


TRAFFIC SIGNAL LEGEND

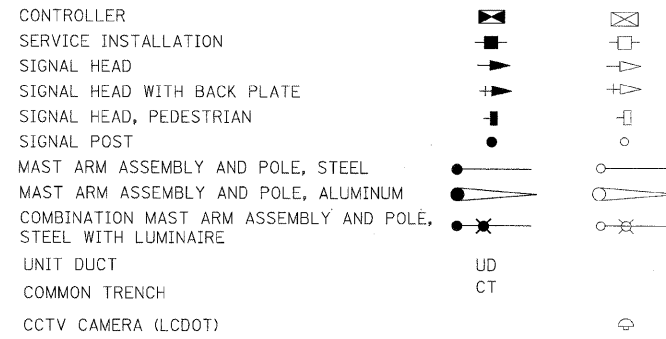


LEFT ON GREEN ARROW ONLY

THE TRAFFIC SIGNAL CONTROL EQUIPMENT FOR THIS PROJECT SHALL BE "ECONOLITE ASC/3" TO MATCH THE EXISTING ADJACENT SYSTEM.

R10-5
4 REQUIRED
600mmX750mm
SIGN PANEL TYPE 1

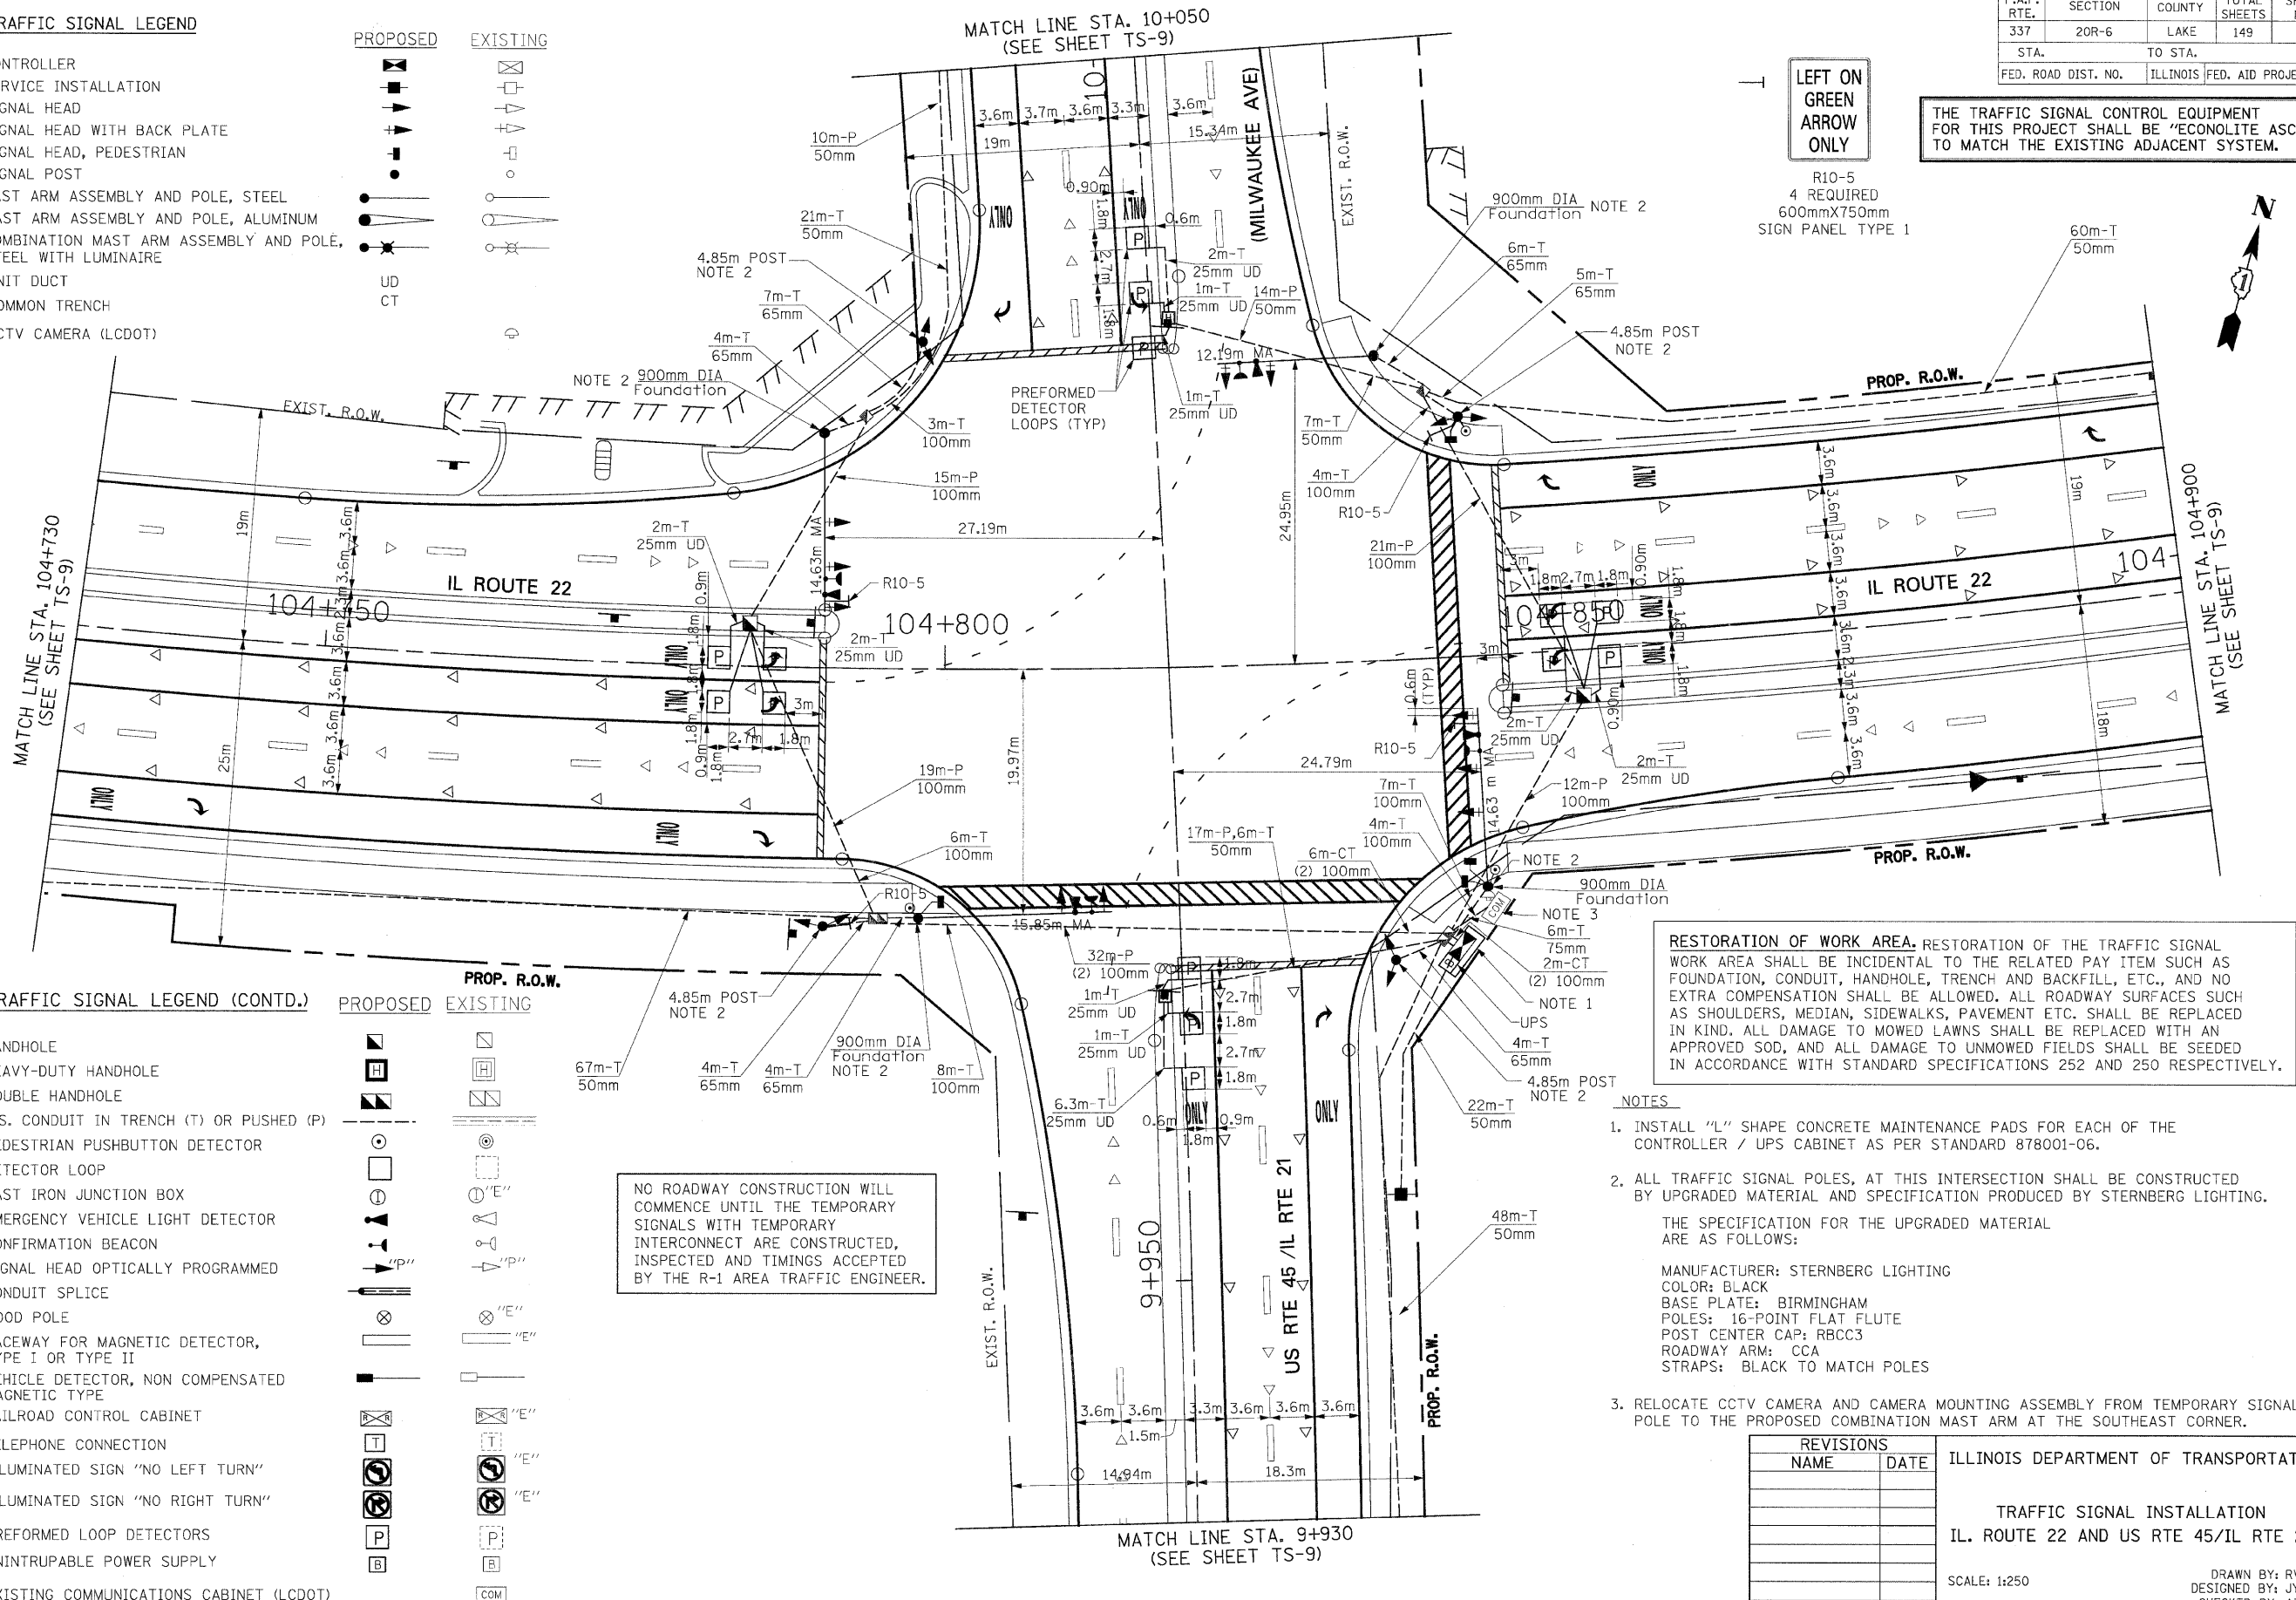

TRAFFIC SIGNAL LEGEND (CONTD.)

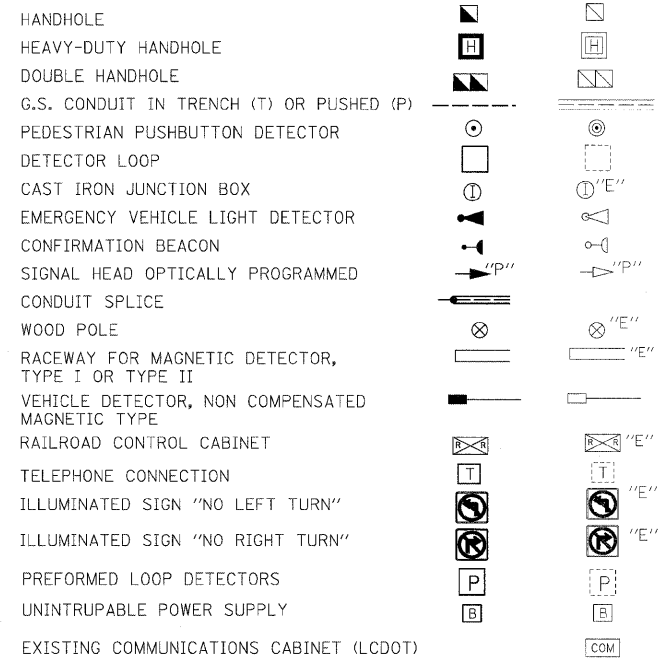

NO ROADWAY CONSTRUCTION WILL COMMENCE UNTIL THE TEMPORARY SIGNALS WITH TEMPORARY INTERCONNECT ARE CONSTRUCTED, INSPECTED AND TIMINGS ACCEPTED BY THE R-1 AREA TRAFFIC ENGINEER.

RESTORATION OF WORK AREA. RESTORATION OF THE TRAFFIC SIGNAL WORK AREA SHALL BE INCIDENTAL TO THE RELATED PAY ITEM SUCH AS FOUNDATION, CONDUIT, HANDHOLE, TRENCH AND BACKFILL, ETC., AND NO EXTRA COMPENSATION SHALL BE ALLOWED. ALL ROADWAY SURFACES SUCH AS SHOULDERS, MEDIAN, SIDEWALKS, PAVEMENT ETC. SHALL BE REPLACED IN KIND. ALL DAMAGE TO MOWED LAWNS SHALL BE REPLACED WITH AN APPROVED SOD, AND ALL DAMAGE TO UNMOWED FIELDS SHALL BE SEEDED IN ACCORDANCE WITH STANDARD SPECIFICATIONS 252 AND 250 RESPECTIVELY.

NOTES

- INSTALL "L" SHAPE CONCRETE MAINTENANCE PADS FOR EACH OF THE CONTROLLER / UPS CABINET AS PER STANDARD 878001-06.
- ALL TRAFFIC SIGNAL POLES, AT THIS INTERSECTION SHALL BE CONSTRUCTED BY UPGRADED MATERIAL AND SPECIFICATION PRODUCED BY STERNBERG LIGHTING. THE SPECIFICATION FOR THE UPGRADED MATERIAL ARE AS FOLLOWS:
MANUFACTURER: STERNBERG LIGHTING
COLOR: BLACK
BASE PLATE: BIRMINGHAM
POLES: 16-POINT FLAT FLUTE
POST CENTER CAP: RBCC3
ROADWAY ARM: CCA
STRAPS: BLACK TO MATCH POLES
- RELOCATE CCTV CAMERA AND CAMERA MOUNTING ASSEMBLY FROM TEMPORARY SIGNAL POLE TO THE PROPOSED COMBINATION MAST ARM AT THE SOUTHEAST CORNER.

REVISIONS		ILLINOIS DEPARTMENT OF TRANSPORTATION
NAME	DATE	
		<p>TRAFFIC SIGNAL INSTALLATION IL. ROUTE 22 AND US RTE 45/IL RTE 21</p> <p>SCALE: 1:250 DATE: 1-15-2009</p> <p>DRAWN BY: RV DESIGNED BY: JY/AS CHECKED BY: AZ/MSA</p>

PATRICK
ENGINEERING INC.
LISLE, ILLINOIS

P:\11\11001\9171.A0\Drawings\RDWY\M1\Shets\Traf\m.lwp.in.dgn
2/5/2009 5:14:20 PM