


F.A.P. RTE.	SECTION	COUNTY	TOTAL SHEETS	SHEET NO.
337	20R-6	LAKE	149	110
STA. 104+650.000 TO STA. 104+675.000				
FED. ROAD DIST. NO. - ILLINOIS FED. AID PROJECT				
CONTRACT NO. 62519				

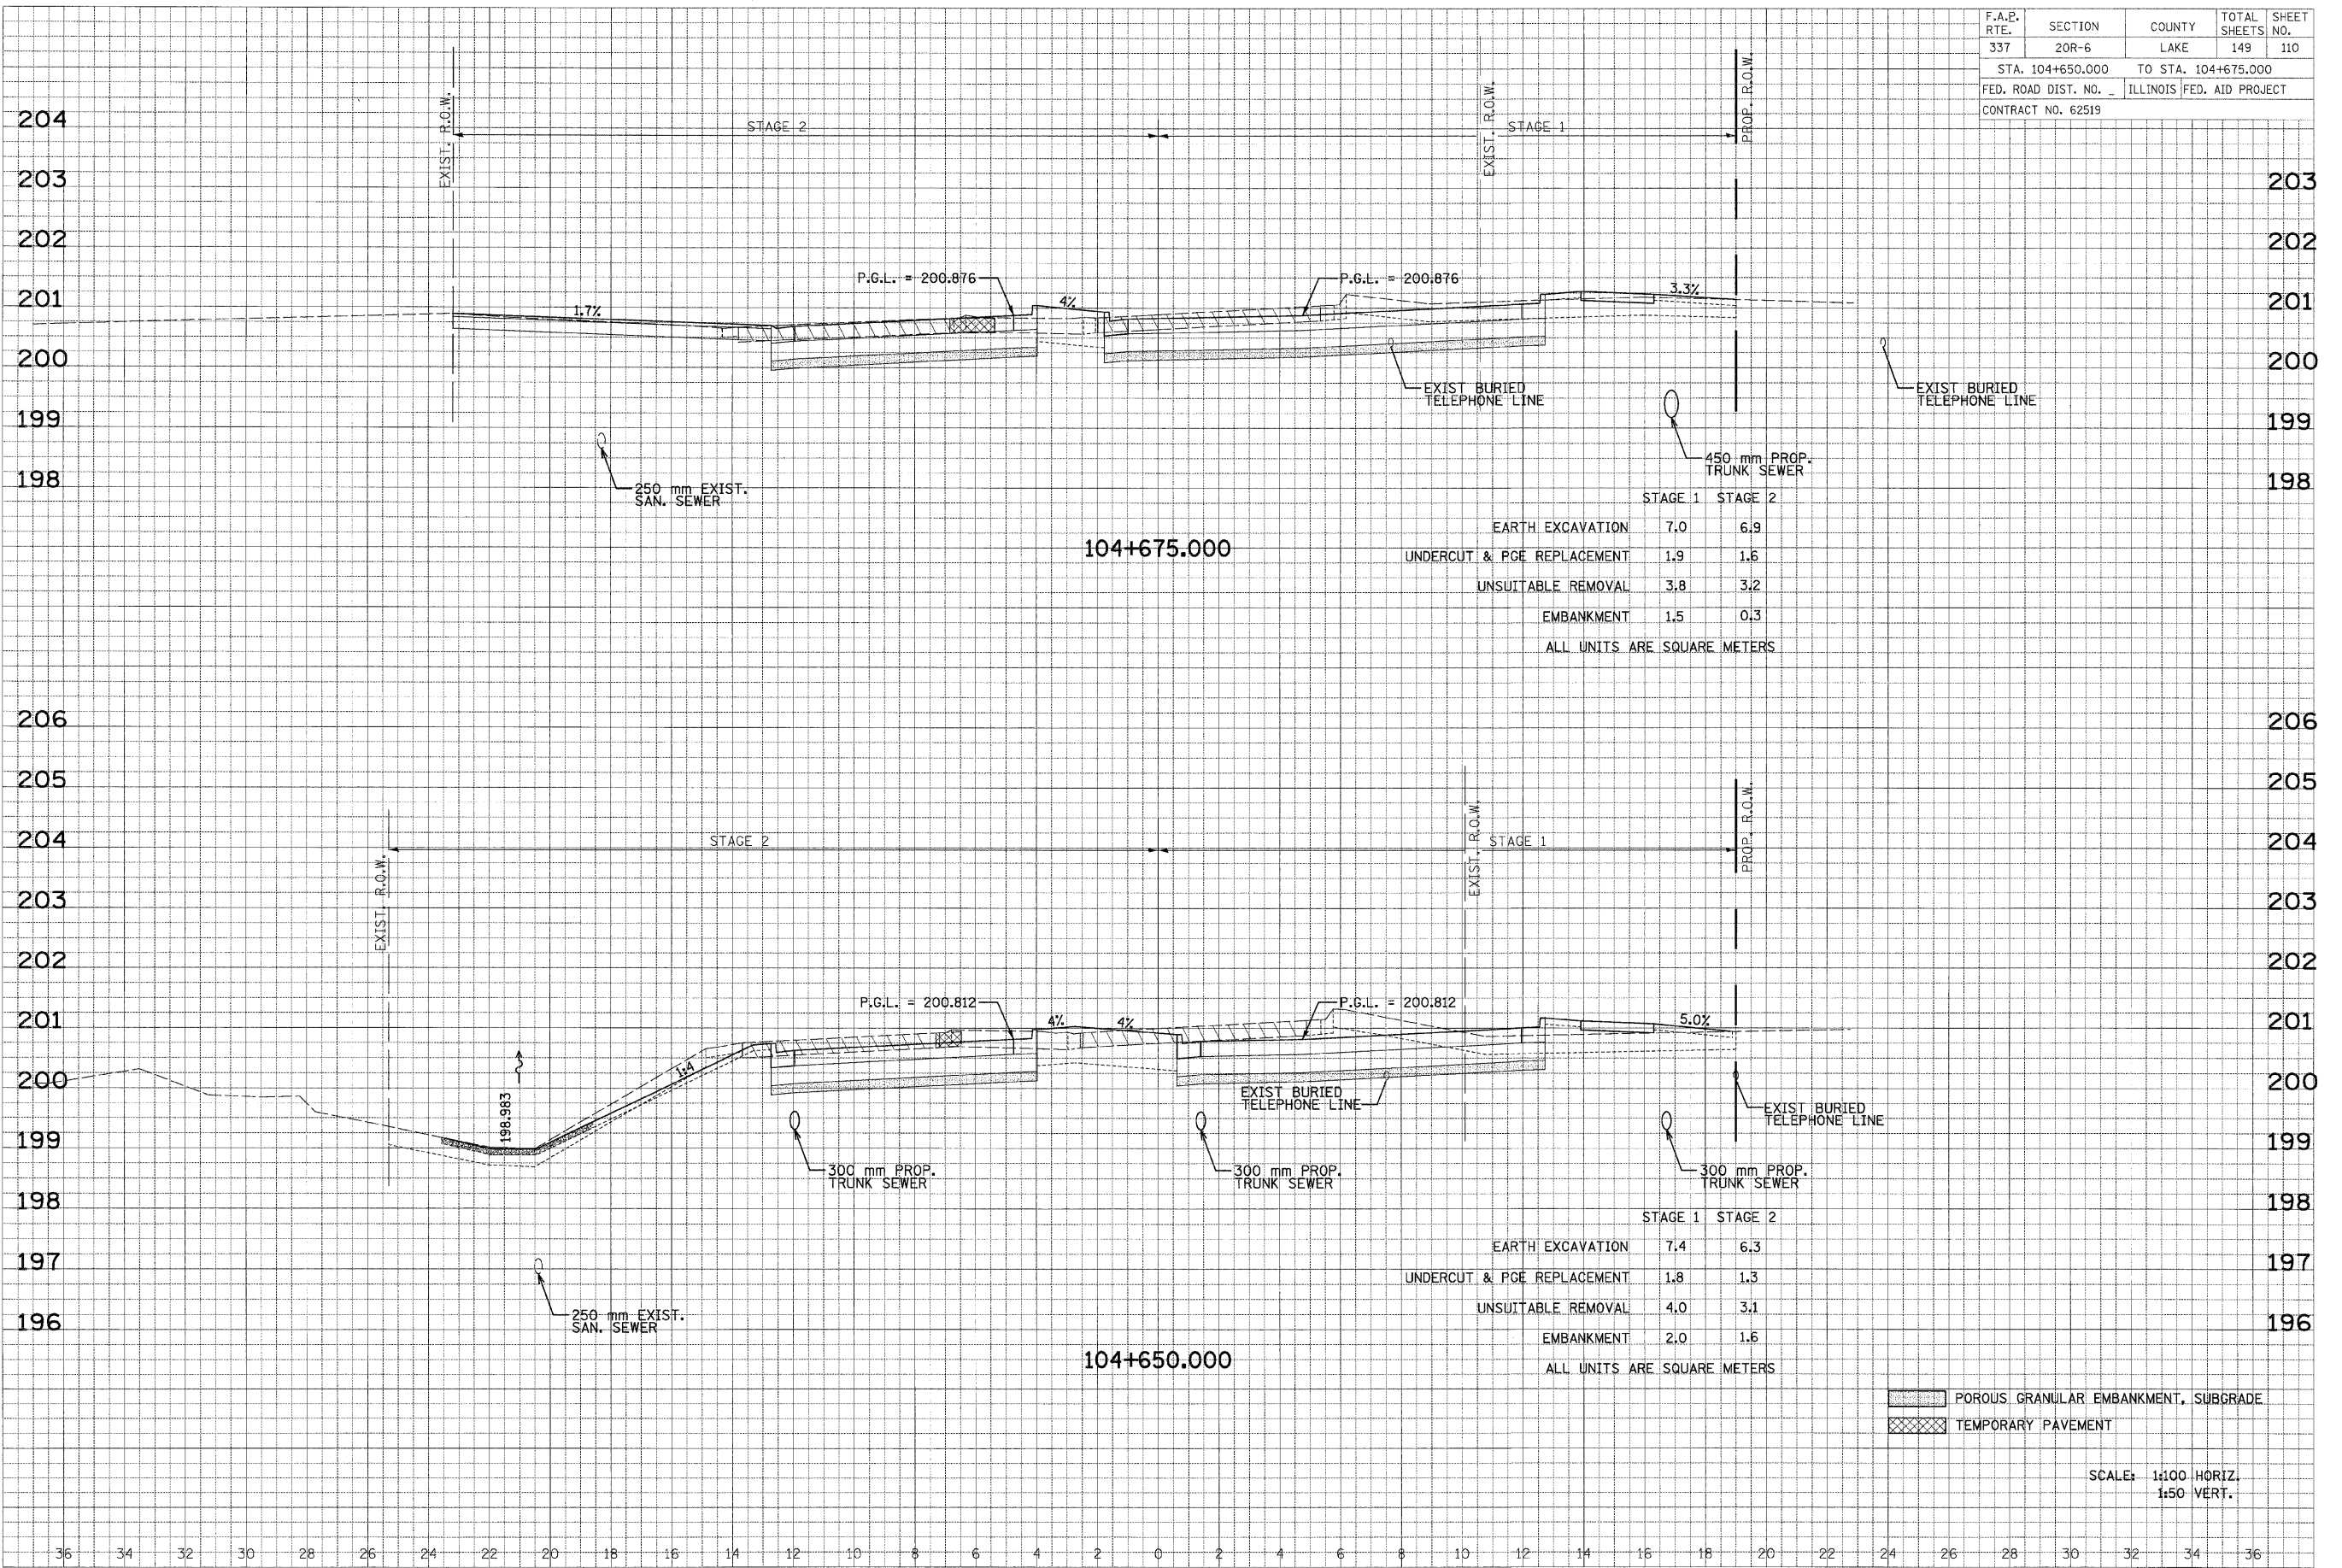

	STAGE 1	STAGE 2
EARTH EXCAVATION	7.0	6.9
UNDERCUT & PGE REPLACEMENT	1.9	1.6
UNSUITABLE REMOVAL	3.8	3.2
EMBANKMENT	1.5	0.3

ALL UNITS ARE SQUARE METERS

	STAGE 1	STAGE 2
EARTH EXCAVATION	7.4	6.3
UNDERCUT & PGE REPLACEMENT	1.8	1.3
UNSUITABLE REMOVAL	4.0	3.1
EMBANKMENT	2.0	1.6

ALL UNITS ARE SQUARE METERS

POROUS GRANULAR EMBANKMENT, SUBGRADE  
 TEMPORARY PAVEMENT

SCALE: 1:100 HORIZ.  
1:50 VERT.

FINAL SURVEY  
 SURVEYED \_\_\_\_\_ DATE \_\_\_\_\_  
 NOTE BOOK \_\_\_\_\_  
 TEMPLATES \_\_\_\_\_  
 AREAS CHECKED \_\_\_\_\_  
 NO. \_\_\_\_\_

ORIGINAL SURVEY  
 SURVEYED \_\_\_\_\_ DATE \_\_\_\_\_  
 NOTE BOOK \_\_\_\_\_  
 TEMPLATES \_\_\_\_\_  
 AREAS CHECKED \_\_\_\_\_  
 NO. \_\_\_\_\_