


F.A.P. RTE.	SECTION	COUNTY	TOTAL SHEETS	SHEET NO.
337	20R-6	LAKE	149	112
STA. 104+750.000		TO STA. 104+775.000		
FED. ROAD DIST. NO. -		ILLINOIS FED. AID PROJECT		
CONTRACT NO. 62519				


DATE _____ BY _____
 SURVEYED _____
 PLAN NO. _____
 NOTE BOOK _____
 AREAS CHECKED _____
 NO. _____

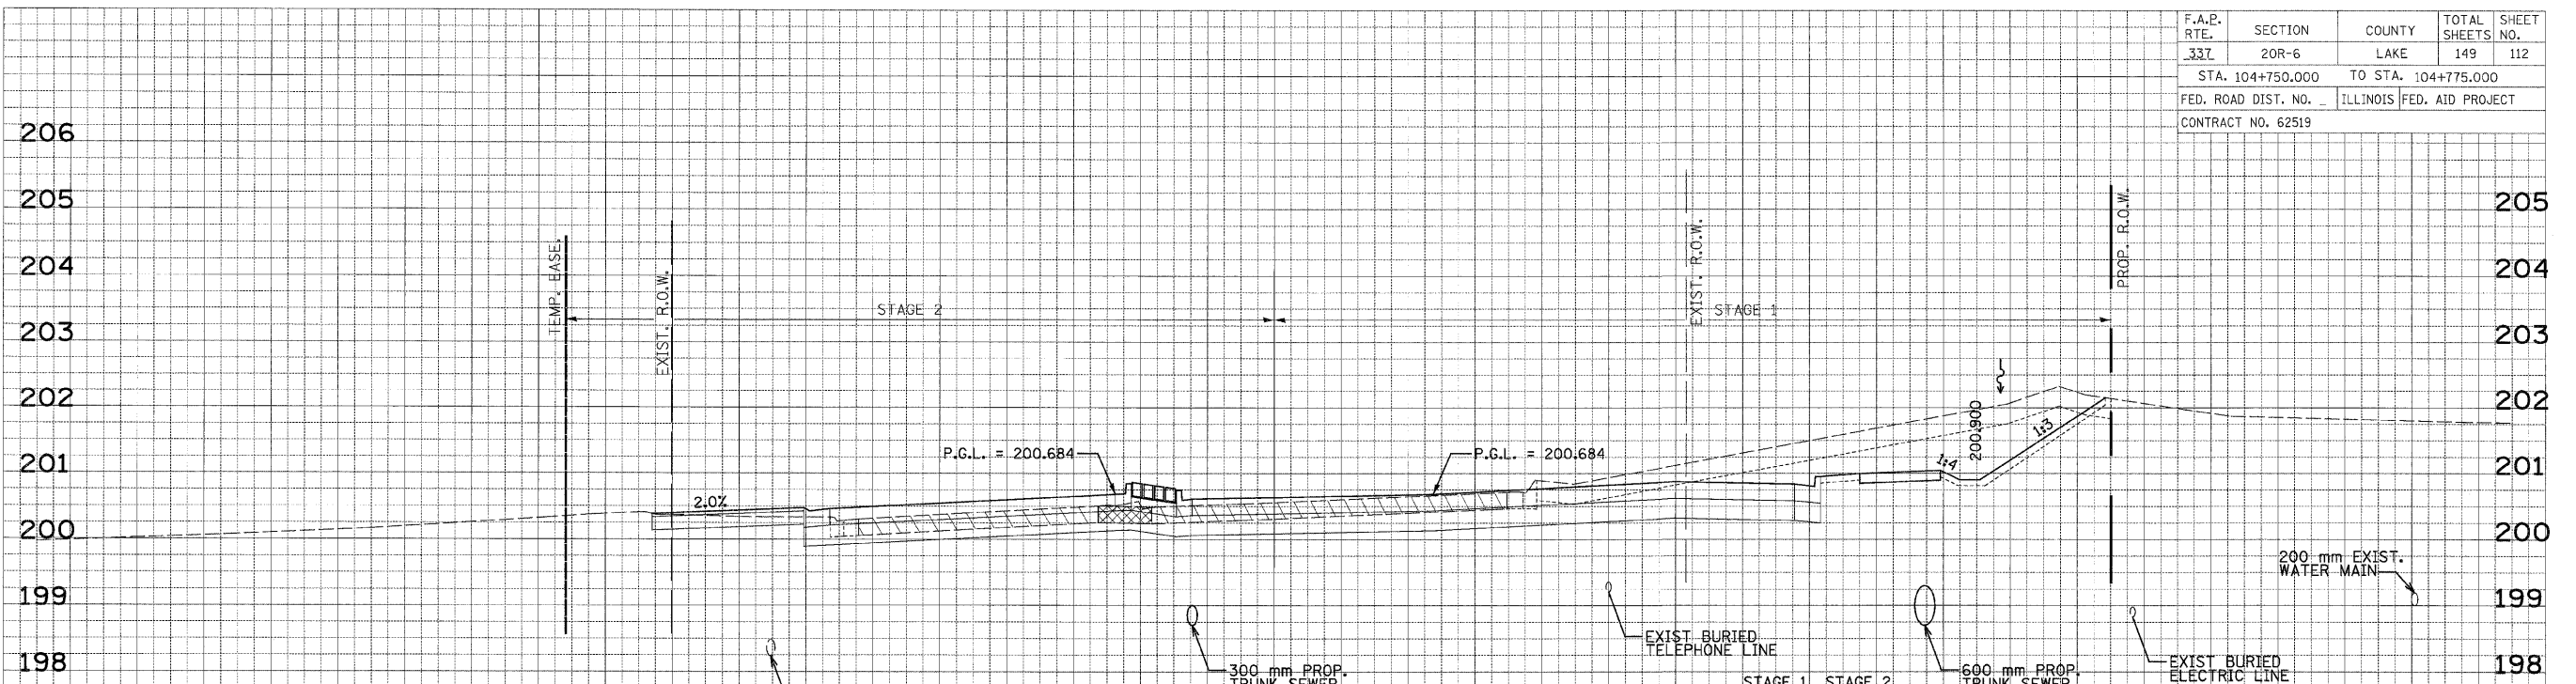

104+775.000

	STAGE 1	STAGE 2
EARTH EXCAVATION	11.5	2.8
UNDERCUT & PGE REPLACEMENT	0.0	0.0
UNSUITABLE REMOVAL	5.2	0.0
EMBANKMENT	0.1	0.0
ALL UNITS ARE SQUARE METERS		

DATE _____ BY _____
 SURVEYED _____
 PLAN NO. _____
 NOTE BOOK _____
 AREAS CHECKED _____
 NO. _____

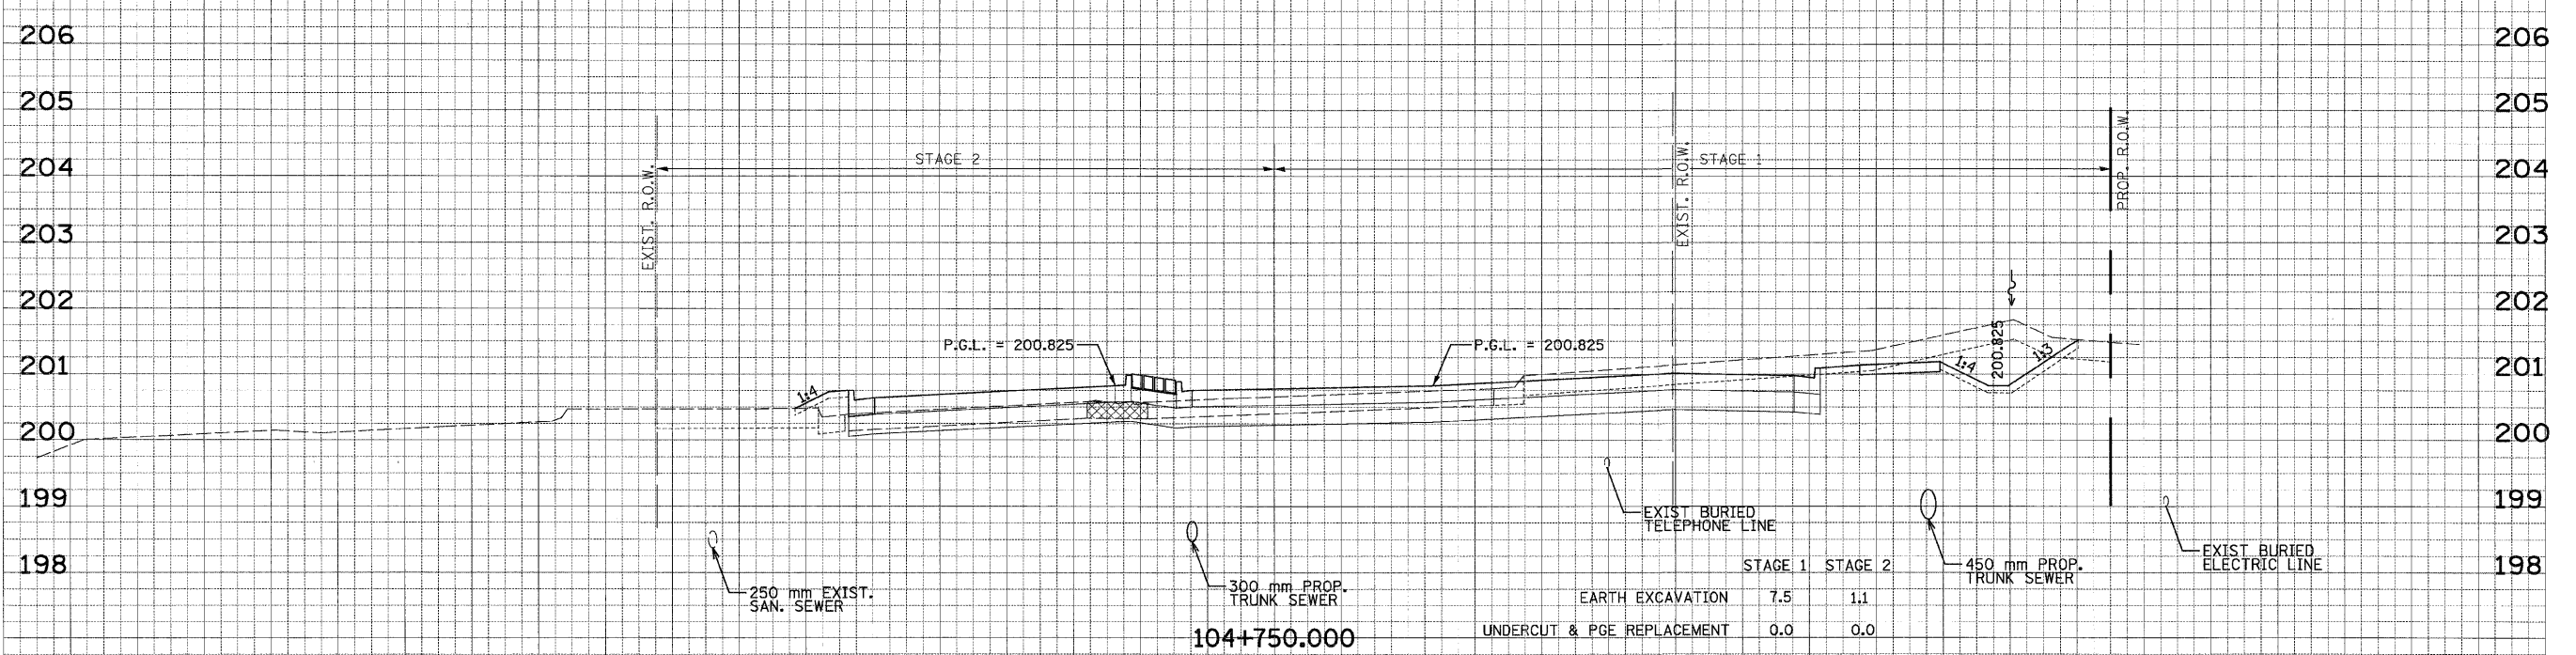

104+750.000

	STAGE 1	STAGE 2
EARTH EXCAVATION	7.5	1.1
UNDERCUT & PGE REPLACEMENT	0.0	0.0
UNSUITABLE REMOVAL	5.3	1.4
EMBANKMENT	0.3	1.9
ALL UNITS ARE SQUARE METERS		

TEMPORARY PAVEMENT

SCALE: 1:100 HORIZ.
1:50 VERT.

