


F.A.P. RTE.	SECTION	COUNTY	TOTAL SHEETS	SHEET NO.
337	20R-6	LAKE	149	114
STA. 104+850.000 TO STA. 104+875.000				
FED. ROAD DIST. NO. ILLINOIS FED. AID PROJECT				
CONTRACT NO. 62519				


FINAL SURVEY SURVEYED BY DATE  
 NOTE BOOK NO. TEMPLATE AREAS CHECKED

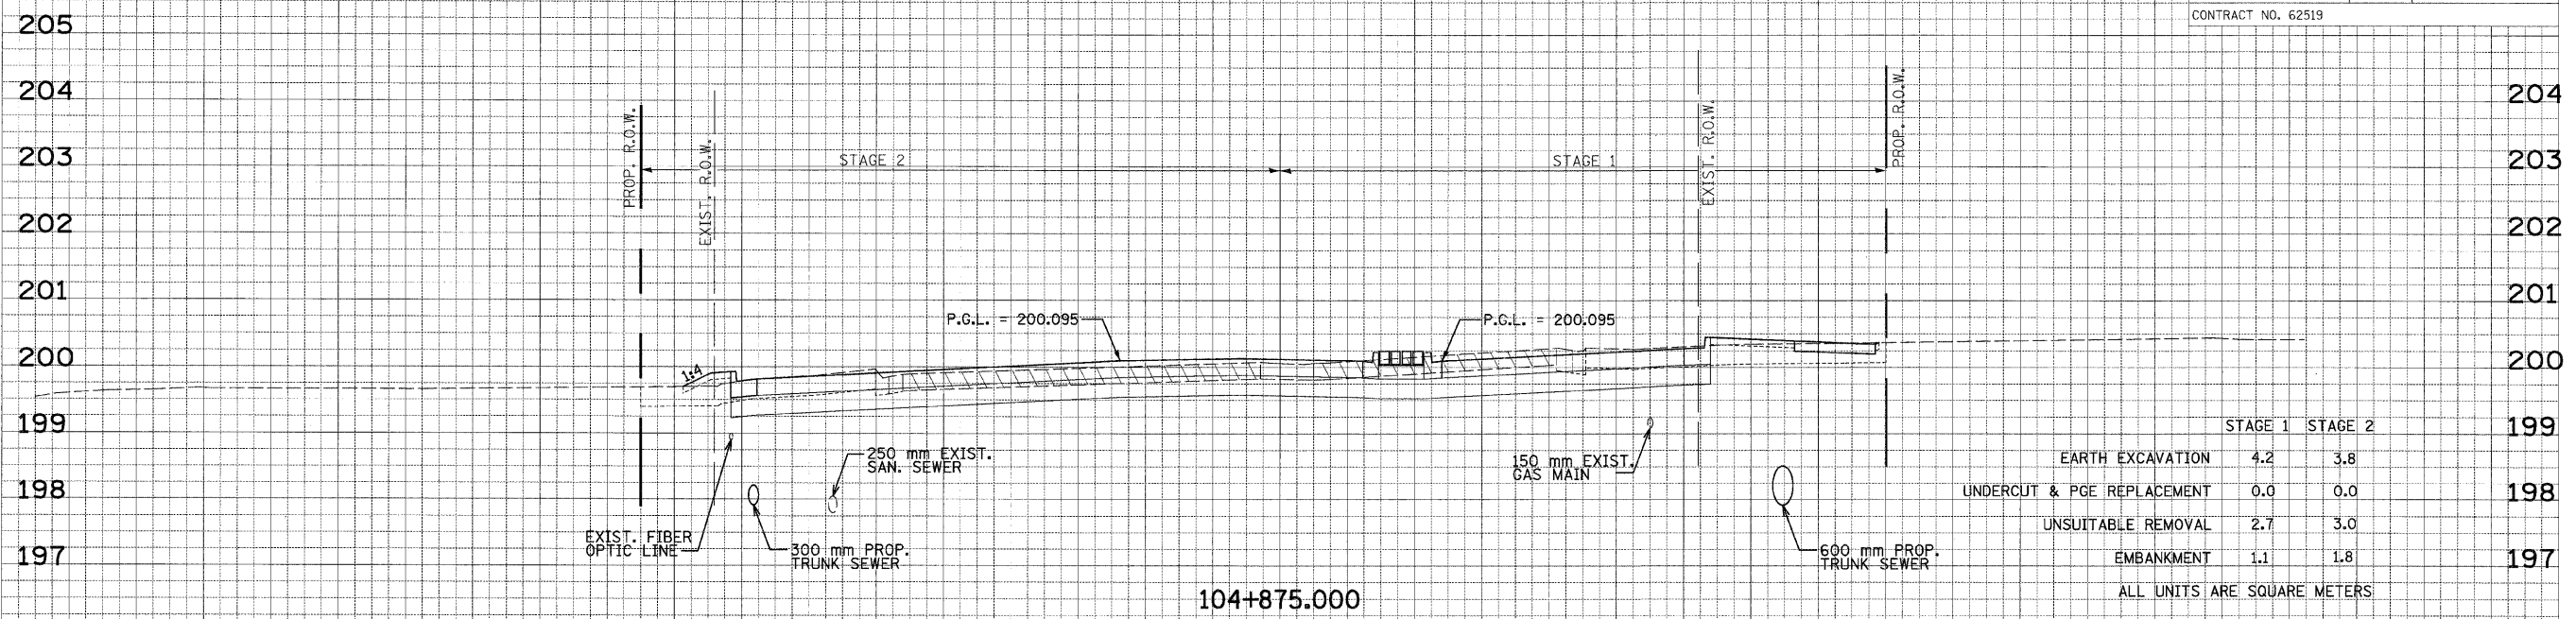

	STAGE 1	STAGE 2
EARTH EXCAVATION	4.2	3.8
UNDERCUT & PGE REPLACEMENT	0.0	0.0
UNSUITABLE REMOVAL	2.7	3.0
EMBANKMENT	1.1	1.8

ALL UNITS ARE SQUARE METERS

ORIGINAL SURVEY SURVEYED BY DATE  
 NOTE BOOK NO. TEMPLATE AREAS CHECKED

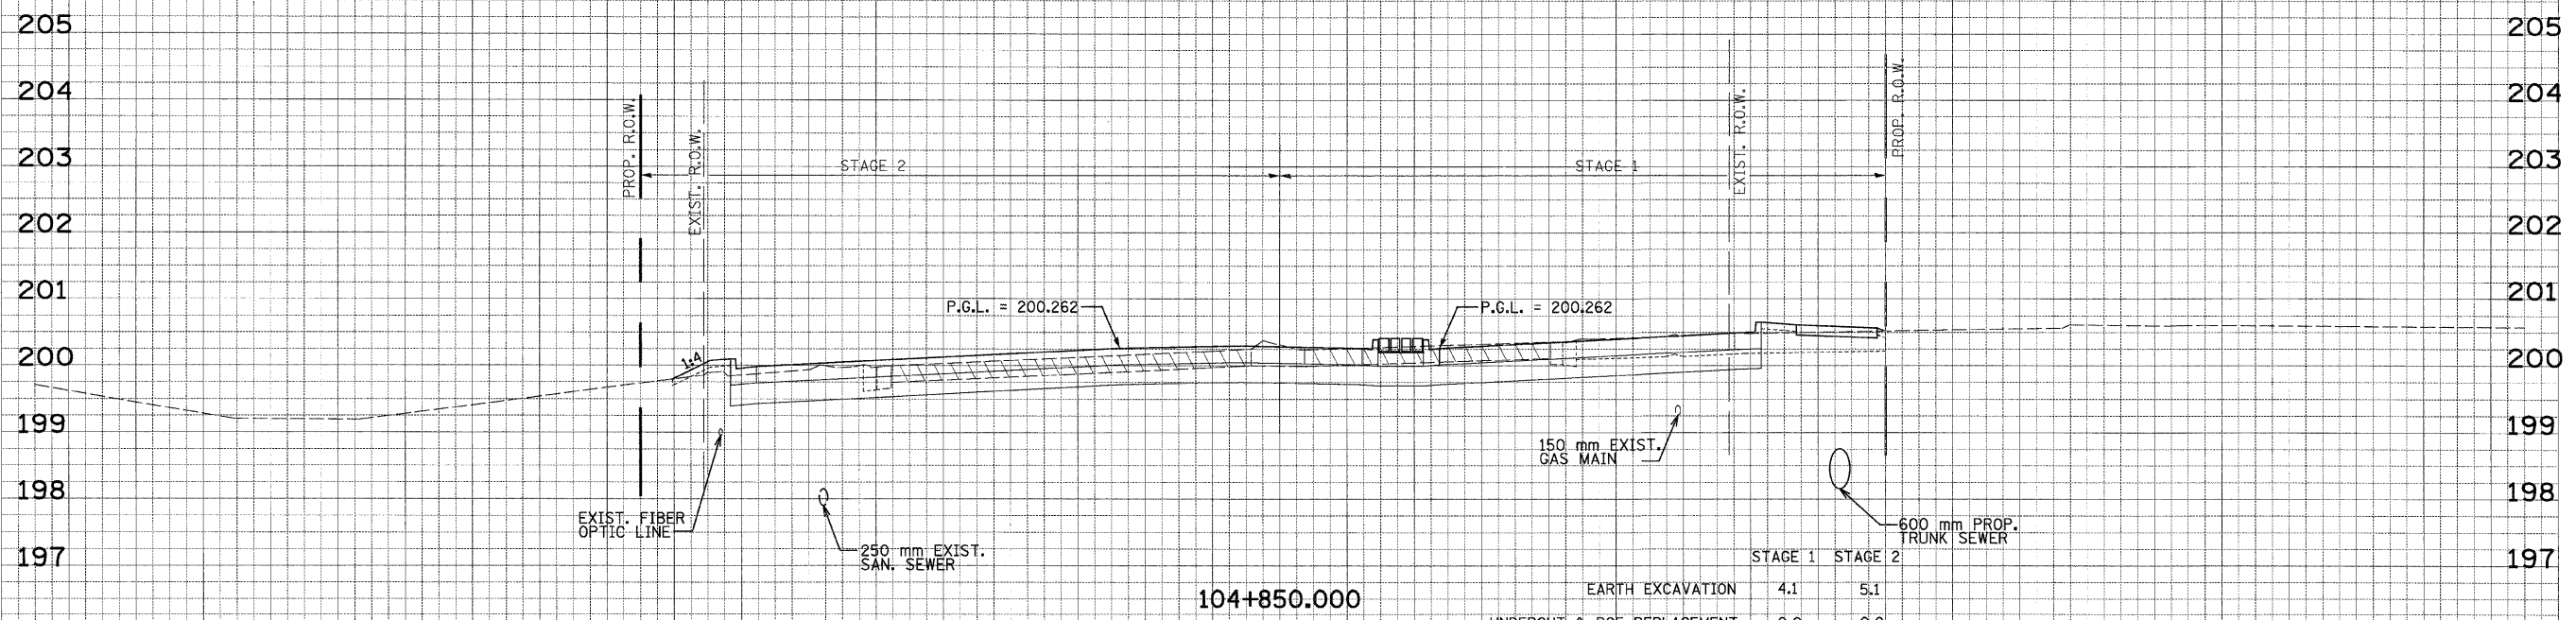

	STAGE 1	STAGE 2
EARTH EXCAVATION	4.1	5.1
UNDERCUT & PGE REPLACEMENT	0.0	0.0
UNSUITABLE REMOVAL	2.8	0.0
EMBANKMENT	0.9	0.0

ALL UNITS ARE SQUARE METERS

TEMPORARY PAVEMENT

SCALE: 1:100 HORIZ.  
1:50 VERT.