


F.A.P. RTE.	SECTION	COUNTY	TOTAL SHEETS	SHEET NO.
337	20-R-3	LAKE	149	122
STA. 105+250.000		TO STA. 105+275.000		
FED. ROAD DIST. NO.		ILLINOIS	FED. AID PROJECT	

FINAL	SURVEYED	BY	DATE
CURVEY	PLOTTED		
NOTE BOOK	AREAS		
NO.	CHECKED		

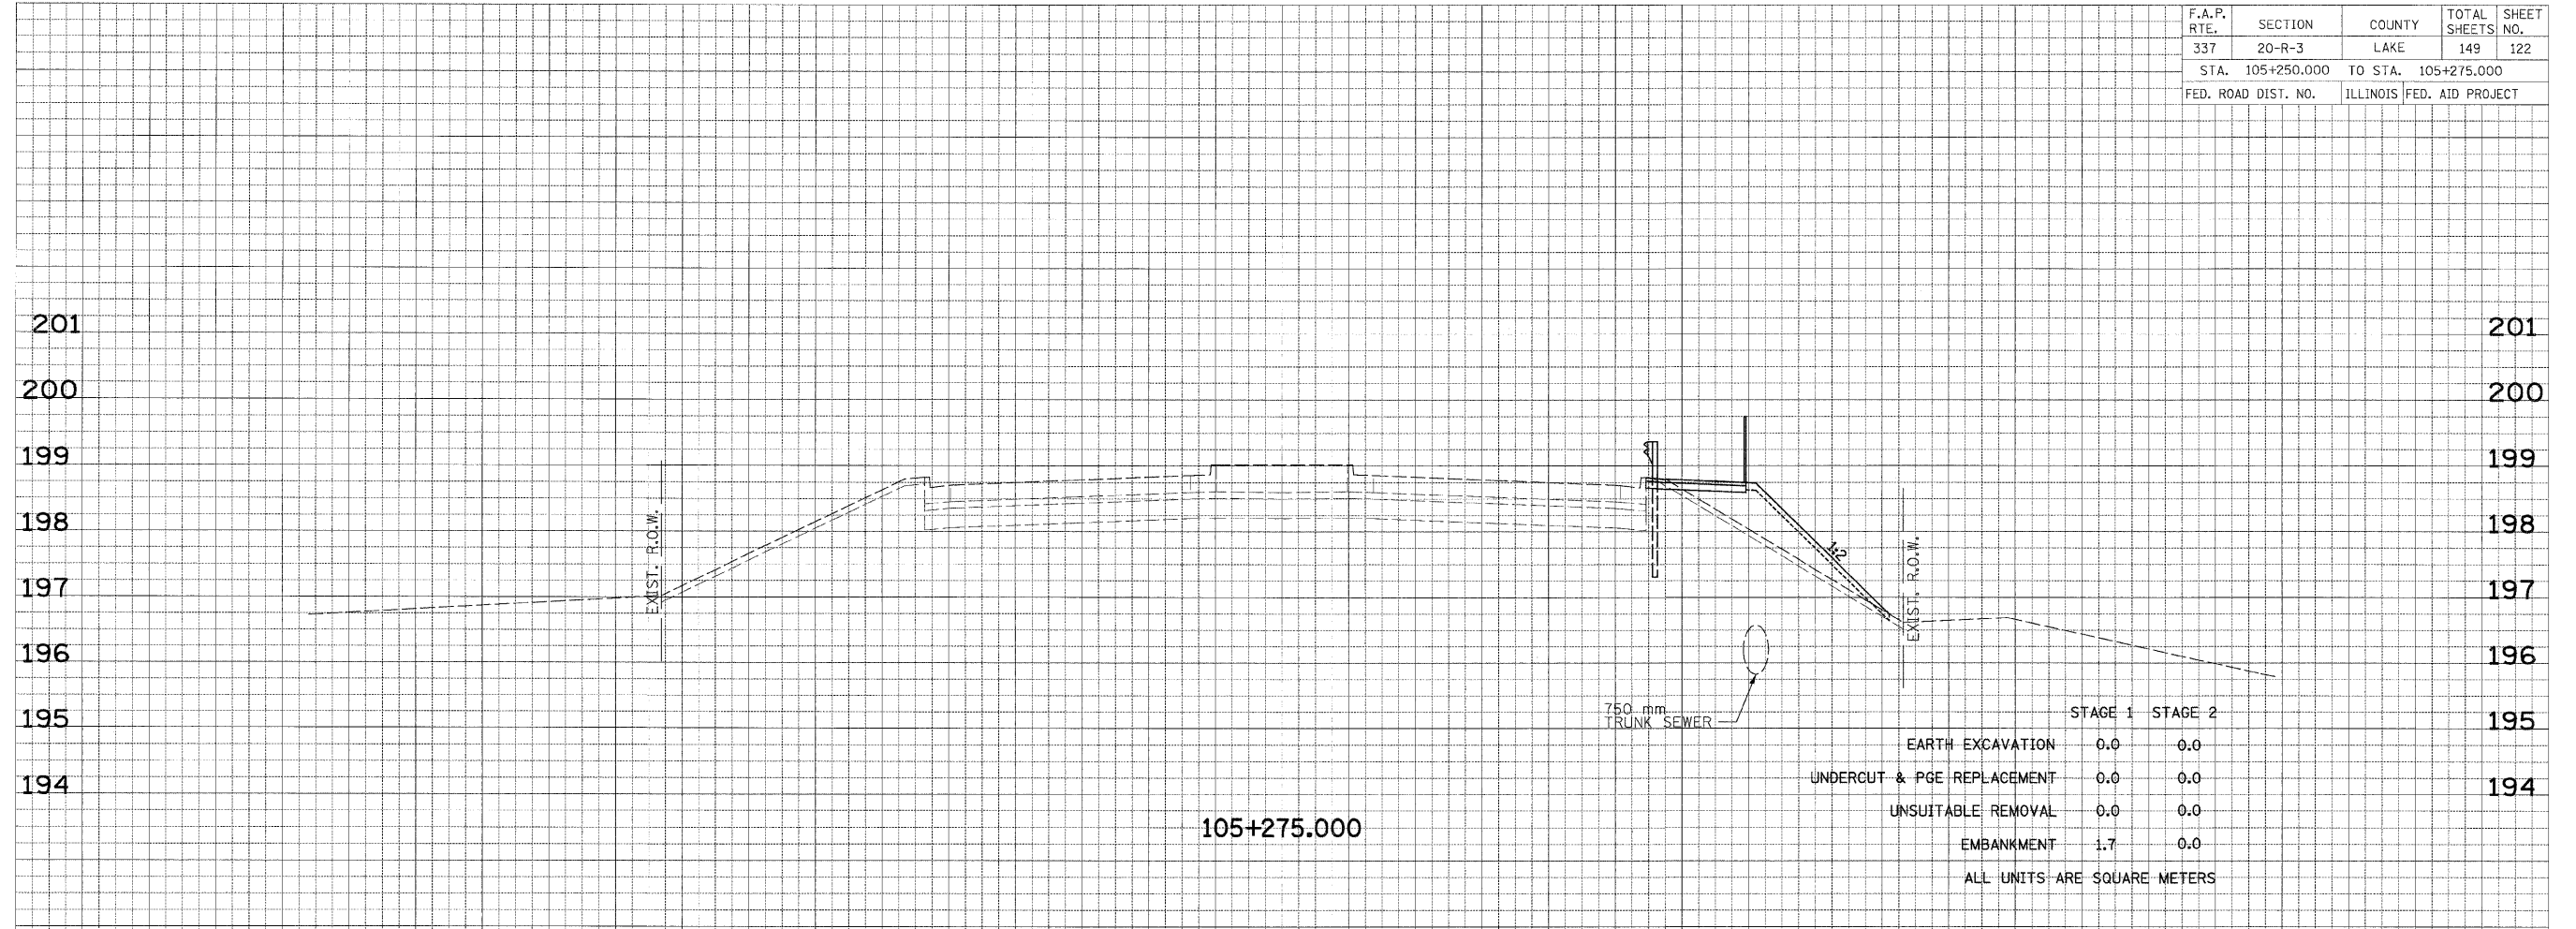

ORIGINAL	SURVEYED	BY	DATE
CURVEY	PLOTTED		
NOTE BOOK	AREAS		
NO.	CHECKED		

