


F.A.P. RTE.	SECTION	COUNTY	TOTAL SHEETS	SHEET NO.
337	20-R-3	LAKE	149	124
STA. 105+350.000		TO STA. 105+375.000		
FED. ROAD DIST. NO.		ILLINOIS FED. AID PROJECT		

FINI	SURVEYED	DATE
SURVEY	PLOTTED	
NOTE BOOK	AREAS	
NO.	CHECKED	

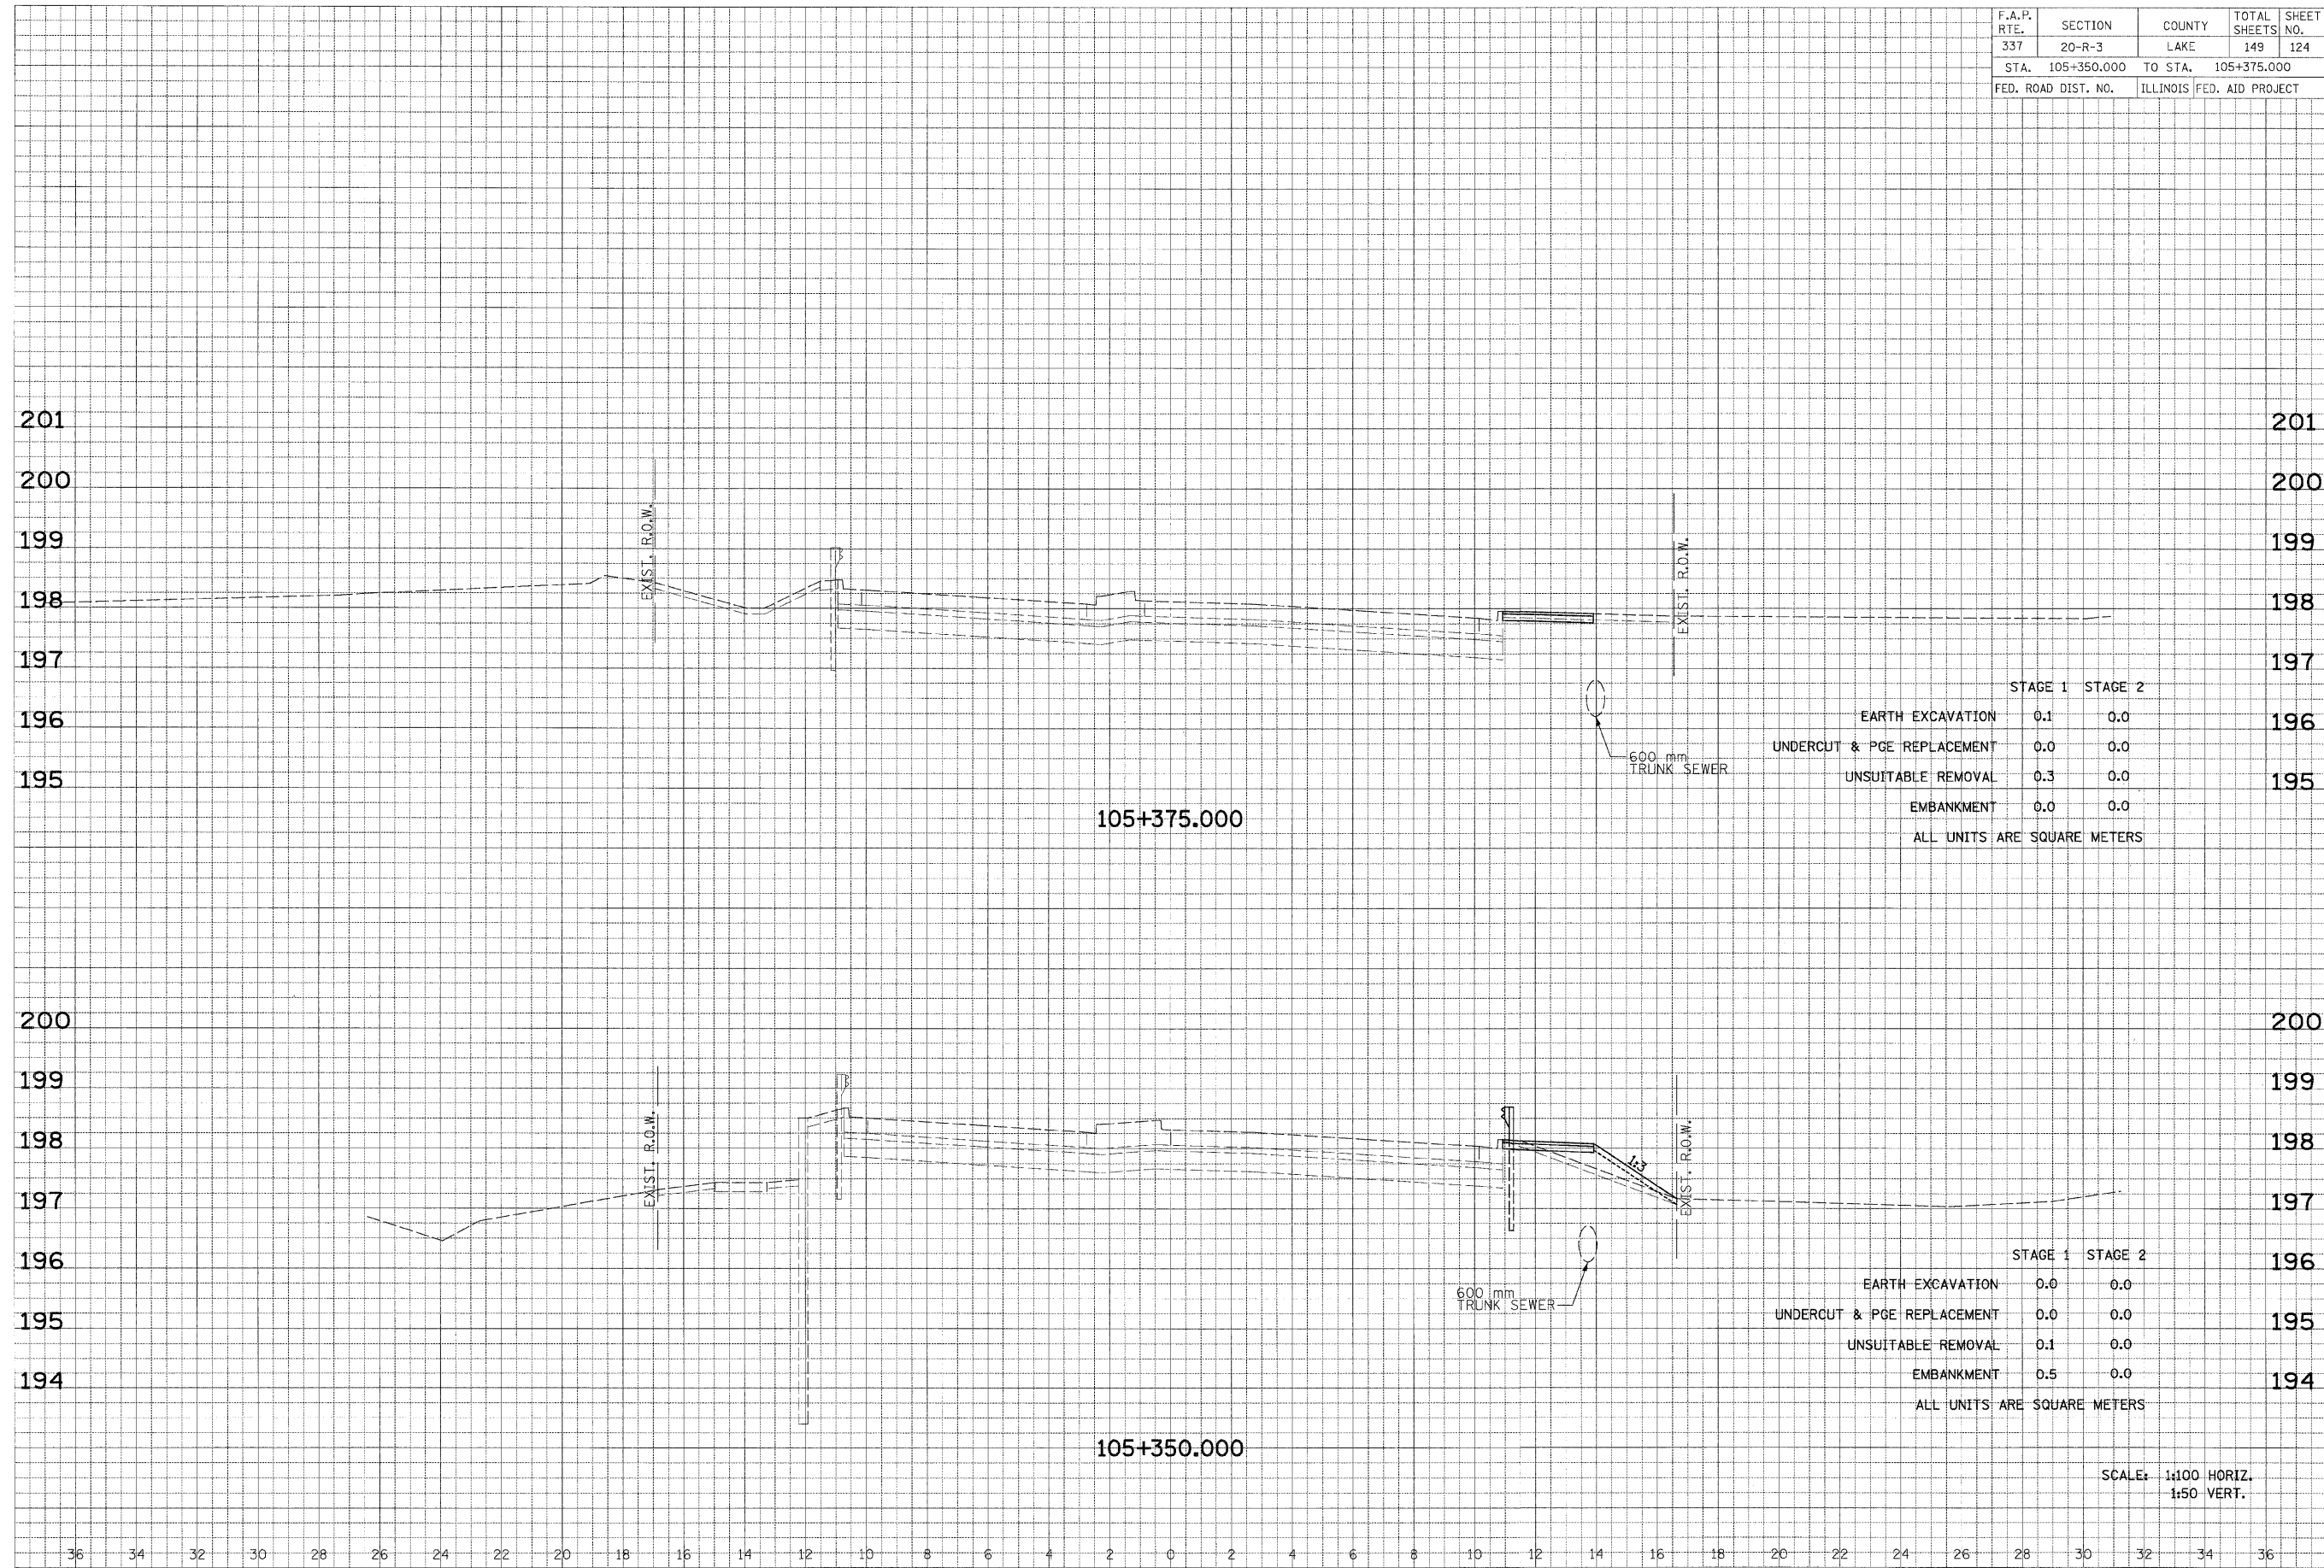

ORIGINAL	SURVEYED	DATE
SURVEY	PLOTTED	
NOTE BOOK	AREAS	
NO.	CHECKED	