


F.A.P. RTE.	SECTION	COUNTY	TOTAL SHEETS	SHEET NO.
337	20-R-3	LAKE	149	125
STA. 105+400.000		TO STA. 105+425.000		
FED. ROAD DIST. NO.		ILLINOIS FED. AID PROJECT		

FINAL SURVEY	SURVEYED	BY	DATE
NOTE BOOK NO.	PLOTTED		
	AREAS CHECKED		

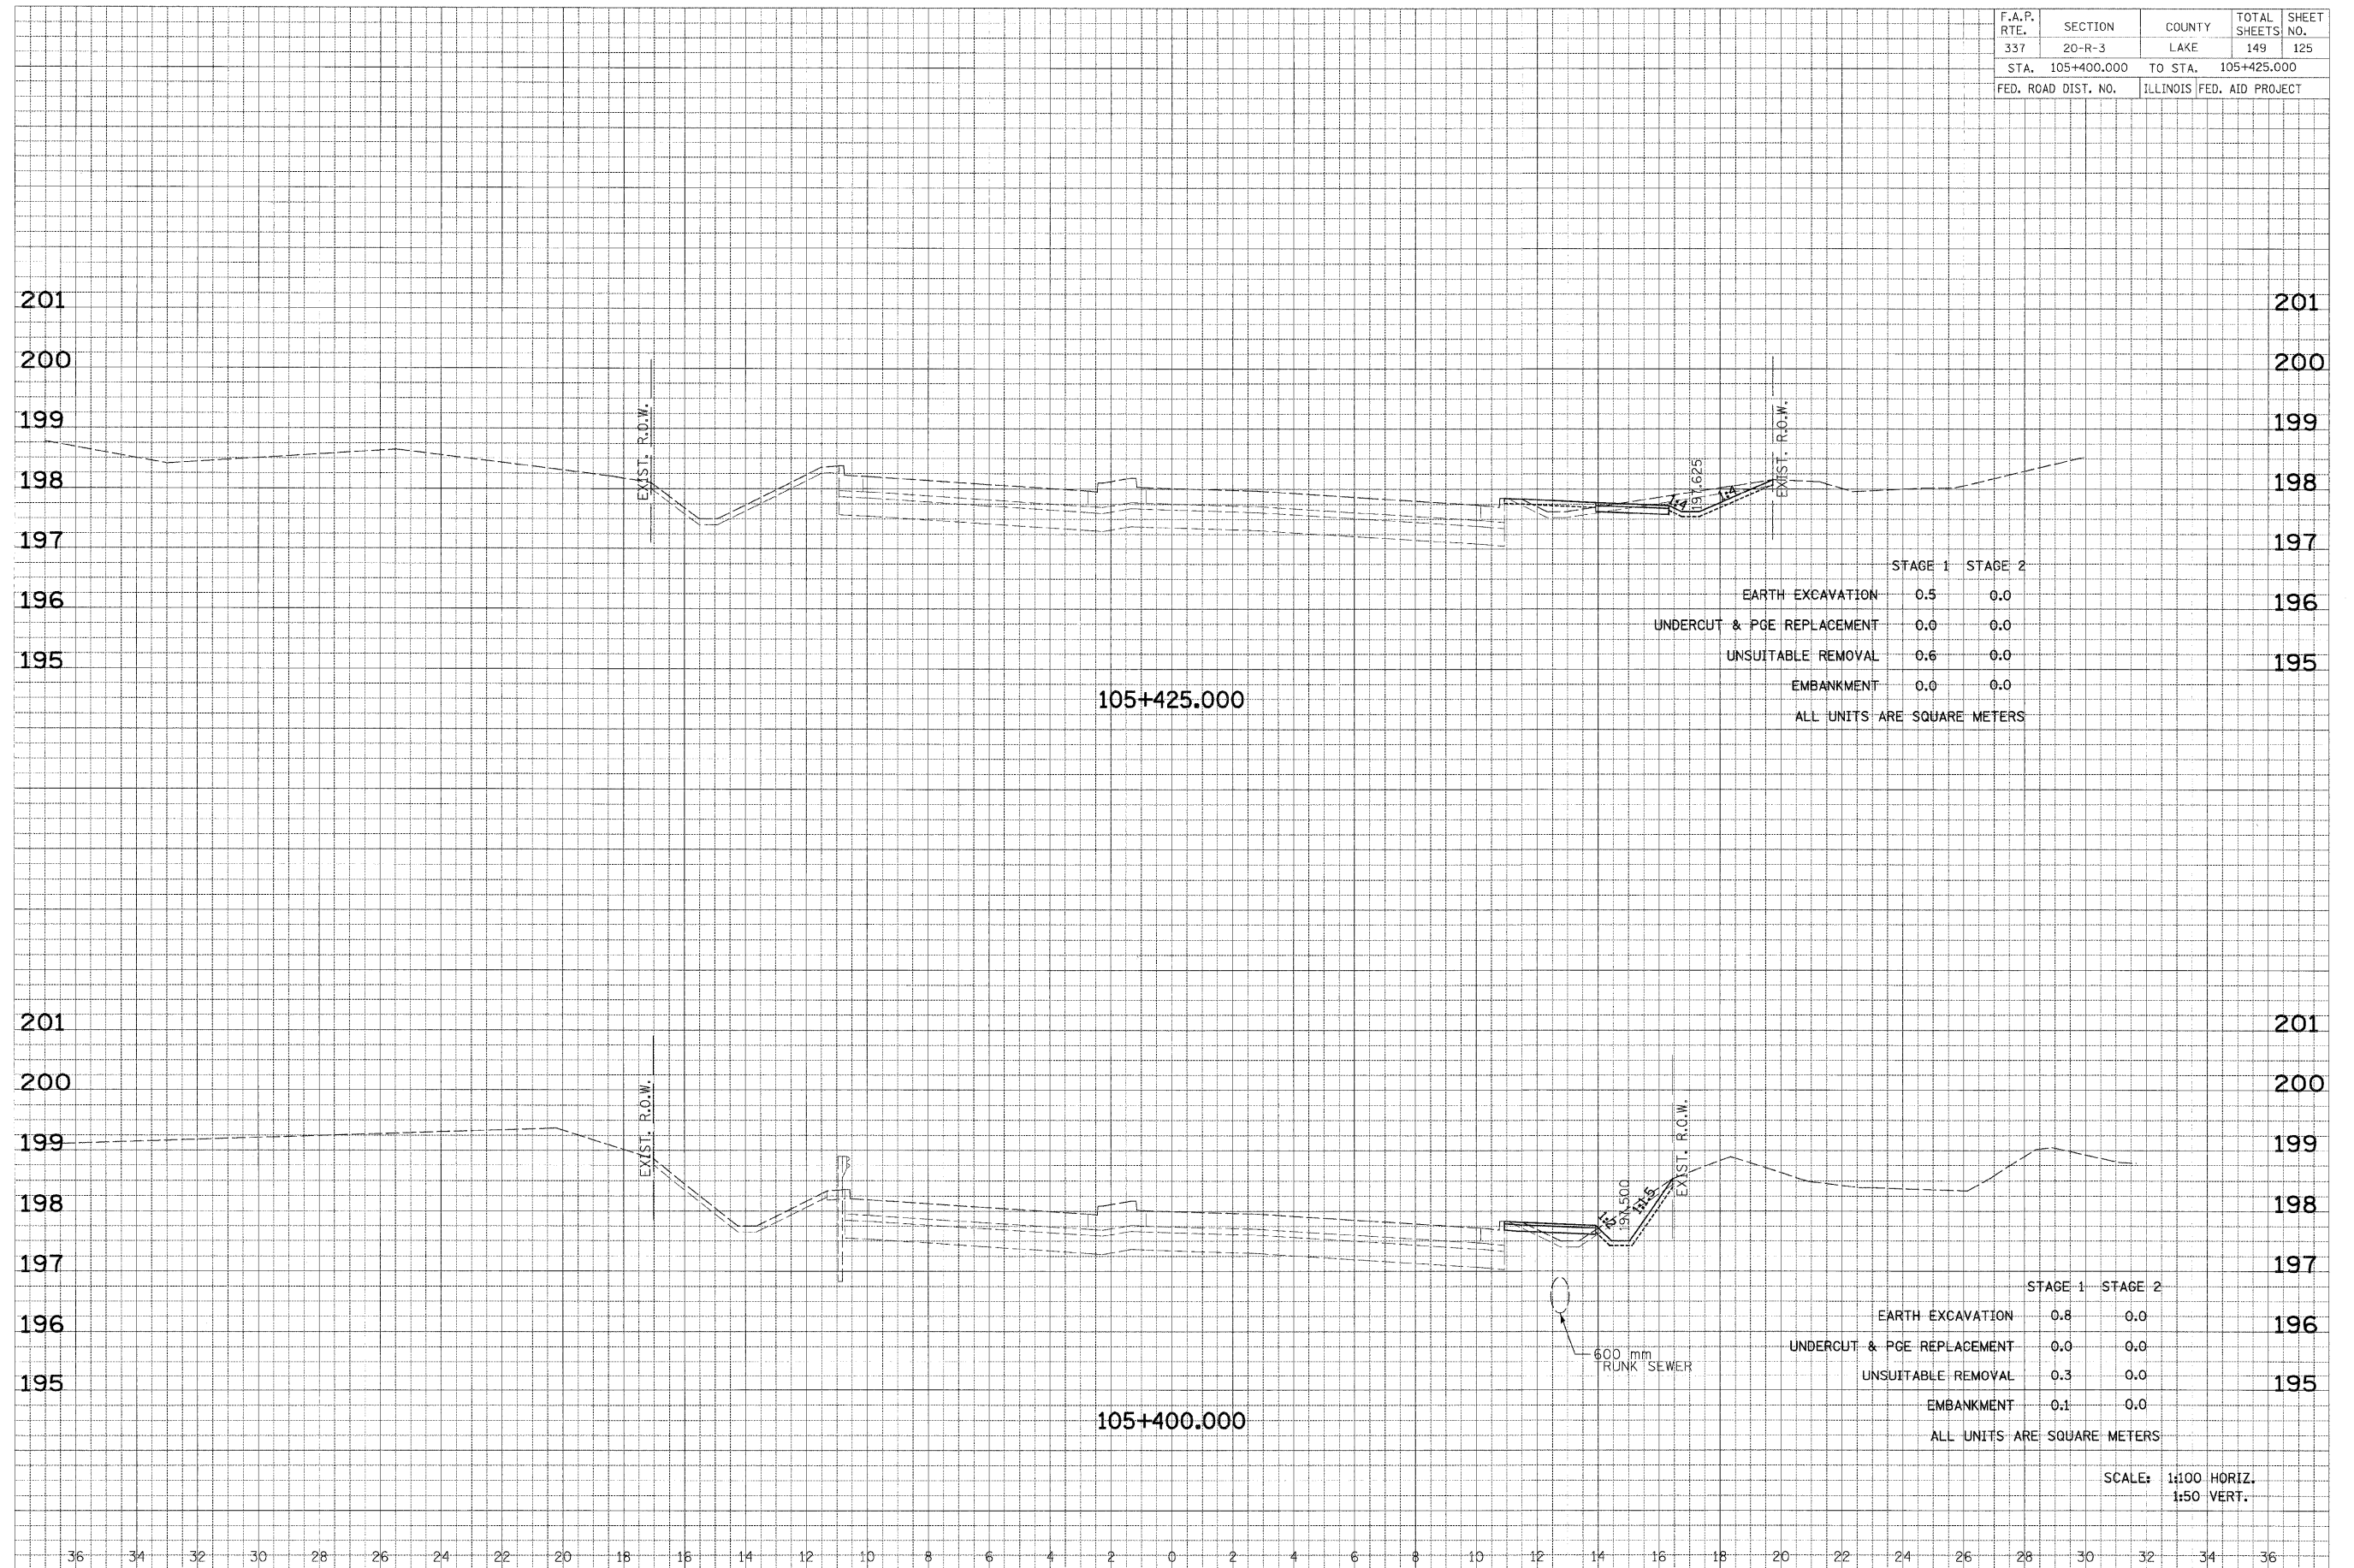

ORIGINAL SURVEY	SURVEYED	BY	DATE
NOTE BOOK NO.	PLOTTED		
	AREAS CHECKED		

	STAGE 1	STAGE 2
EARTH EXCAVATION	0.5	0.0
UNDERCUT & PGE REPLACEMENT	0.0	0.0
UNSUITABLE REMOVAL	0.6	0.0
EMBANKMENT	0.0	0.0

ALL UNITS ARE SQUARE METERS

	STAGE 1	STAGE 2
EARTH EXCAVATION	0.8	0.0
UNDERCUT & PGE REPLACEMENT	0.0	0.0
UNSUITABLE REMOVAL	0.3	0.0
EMBANKMENT	0.1	0.0

ALL UNITS ARE SQUARE METERS

SCALE: 1:100 HORIZ.
1:50 VERT.