



F.A.P. RTE.	SECTION	COUNTY	TOTAL SHEETS	SHEET NO.
337	20R-6	LAKE	149	126
STA. 9+845.844		TO STA. 9+875.000		
FED. ROAD DIST. NO.		ILLINOIS FED. AID PROJECT		
CONTRACT NO. 62519				

FINAL SURVEY	DATE
SURVEYED	BY
PLOTTED	
NOTE BOOK	
AREAS	
CHECKED	
NO.	

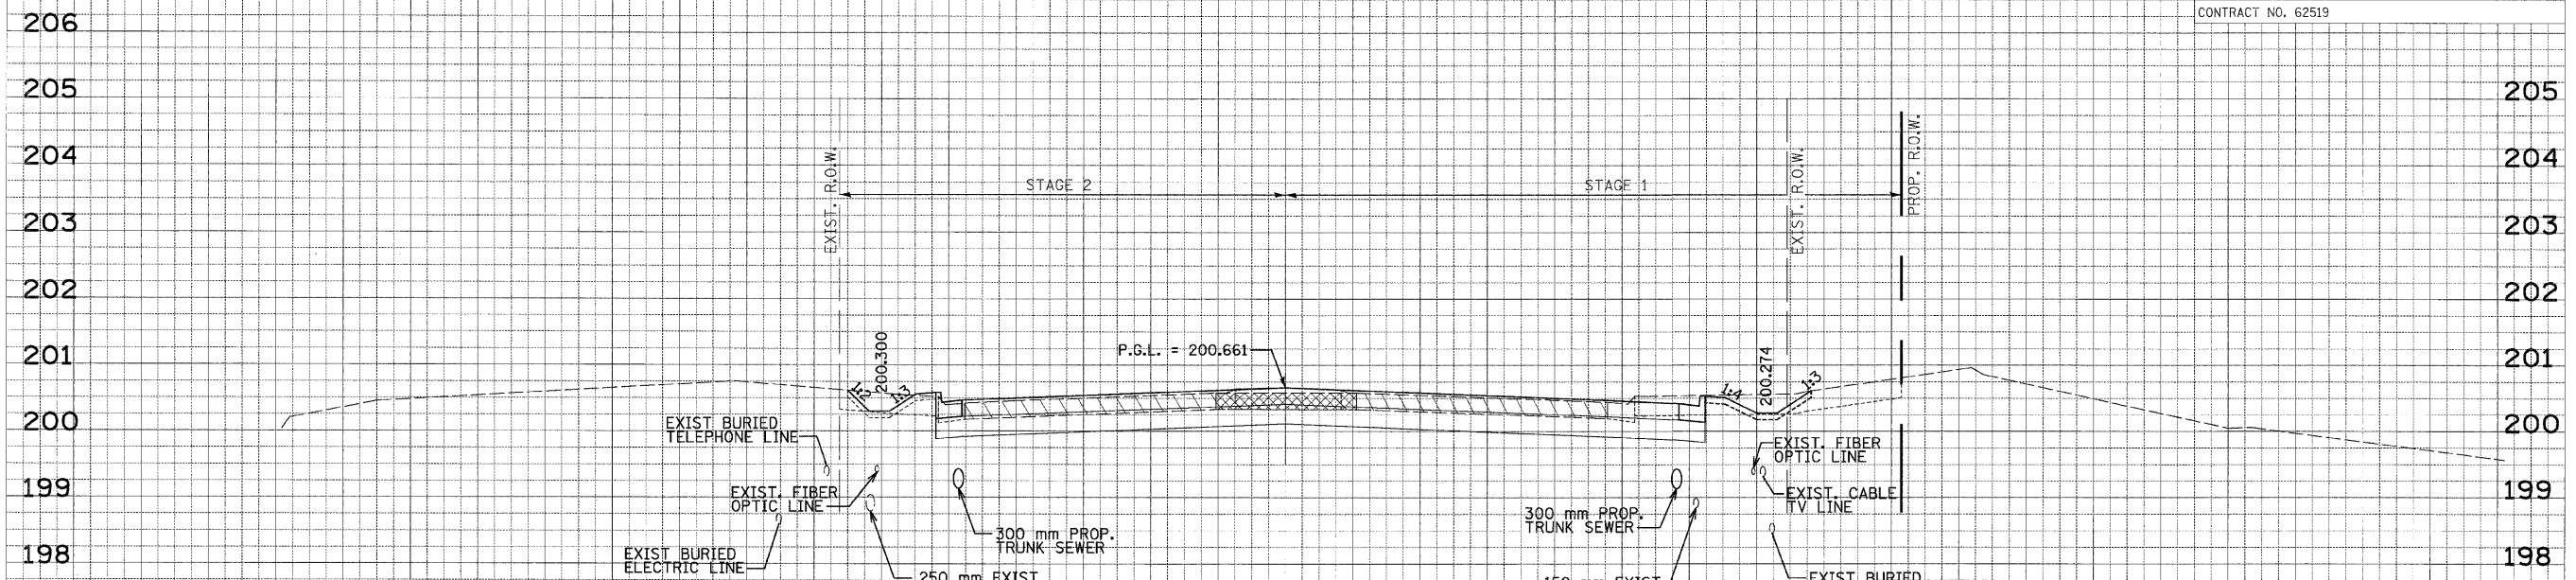

	STAGE 1	STAGE 2
EARTH EXCAVATION	3.5	2.7
UNSUITABLE REMOVAL	2.4	0.9
EMBANKMENT	1.0	0.3
ALL UNITS ARE SQUARE METERS		

ORIGINAL SURVEY	DATE
SURVEYED	BY
PLOTTED	
NOTE BOOK	
AREAS	
CHECKED	
NO.	

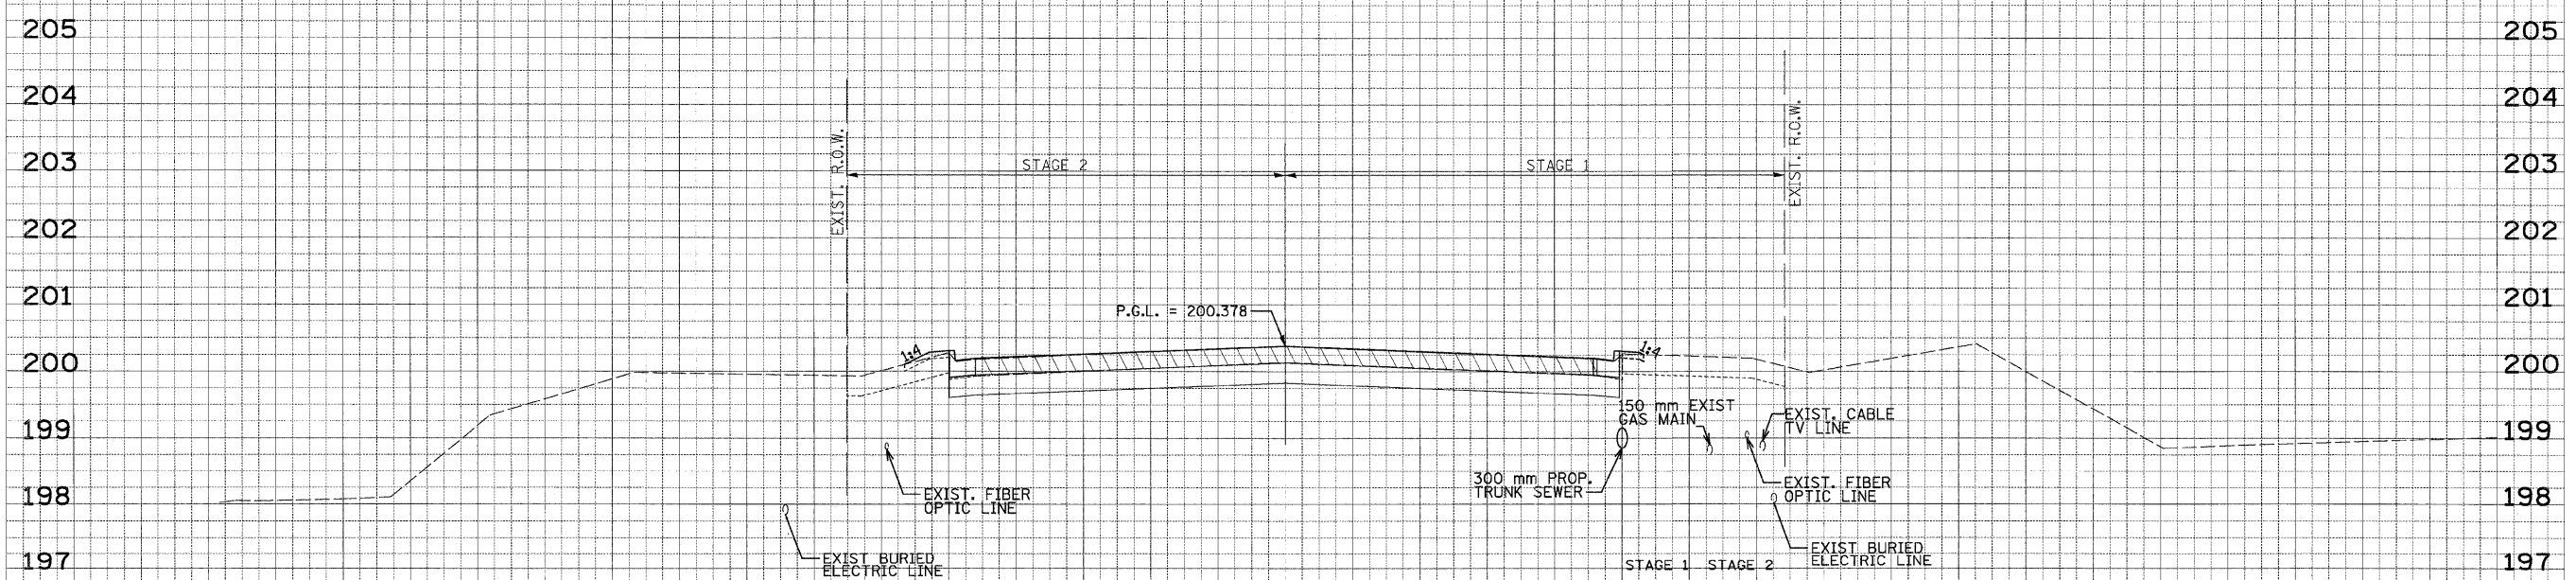

	STAGE 1	STAGE 2
EARTH EXCAVATION	3.2	2.9
UNSUITABLE REMOVAL	1.4	0.9
EMBANKMENT	1.3	0.8
ALL UNITS ARE SQUARE METERS		

TEMPORARY PAVEMENT

SCALE: 1:100 HORIZ.
1:50 VERT.



US ROUTE 45/ILLINOIS ROUTE 21