


- LEGEND:**
- UNDERPASS LIGHTING UNIT, 70W HPS LUMINAIRE
 - EXISTING LIGHTING UNIT TO REMAIN
 - EXISTING UNDERPASS LUMINAIRE TO REMAIN
 - EXISTING CONTROLLER TO REMAIN
 - 1" DIA. PVC COATED, RIGID STEEL CONDUIT

LOAD TABLE
LIGHTING CONTROLLER "D"

CIRCUIT	RED PHASE	CIRCUIT	BLACK PHASE
A	9.3	B	8.8
C	9.2	D	7.1
E	12.5	F	11.1
G	15.5	H	9.7
TOTAL	46.5A	TOTAL	36.7A

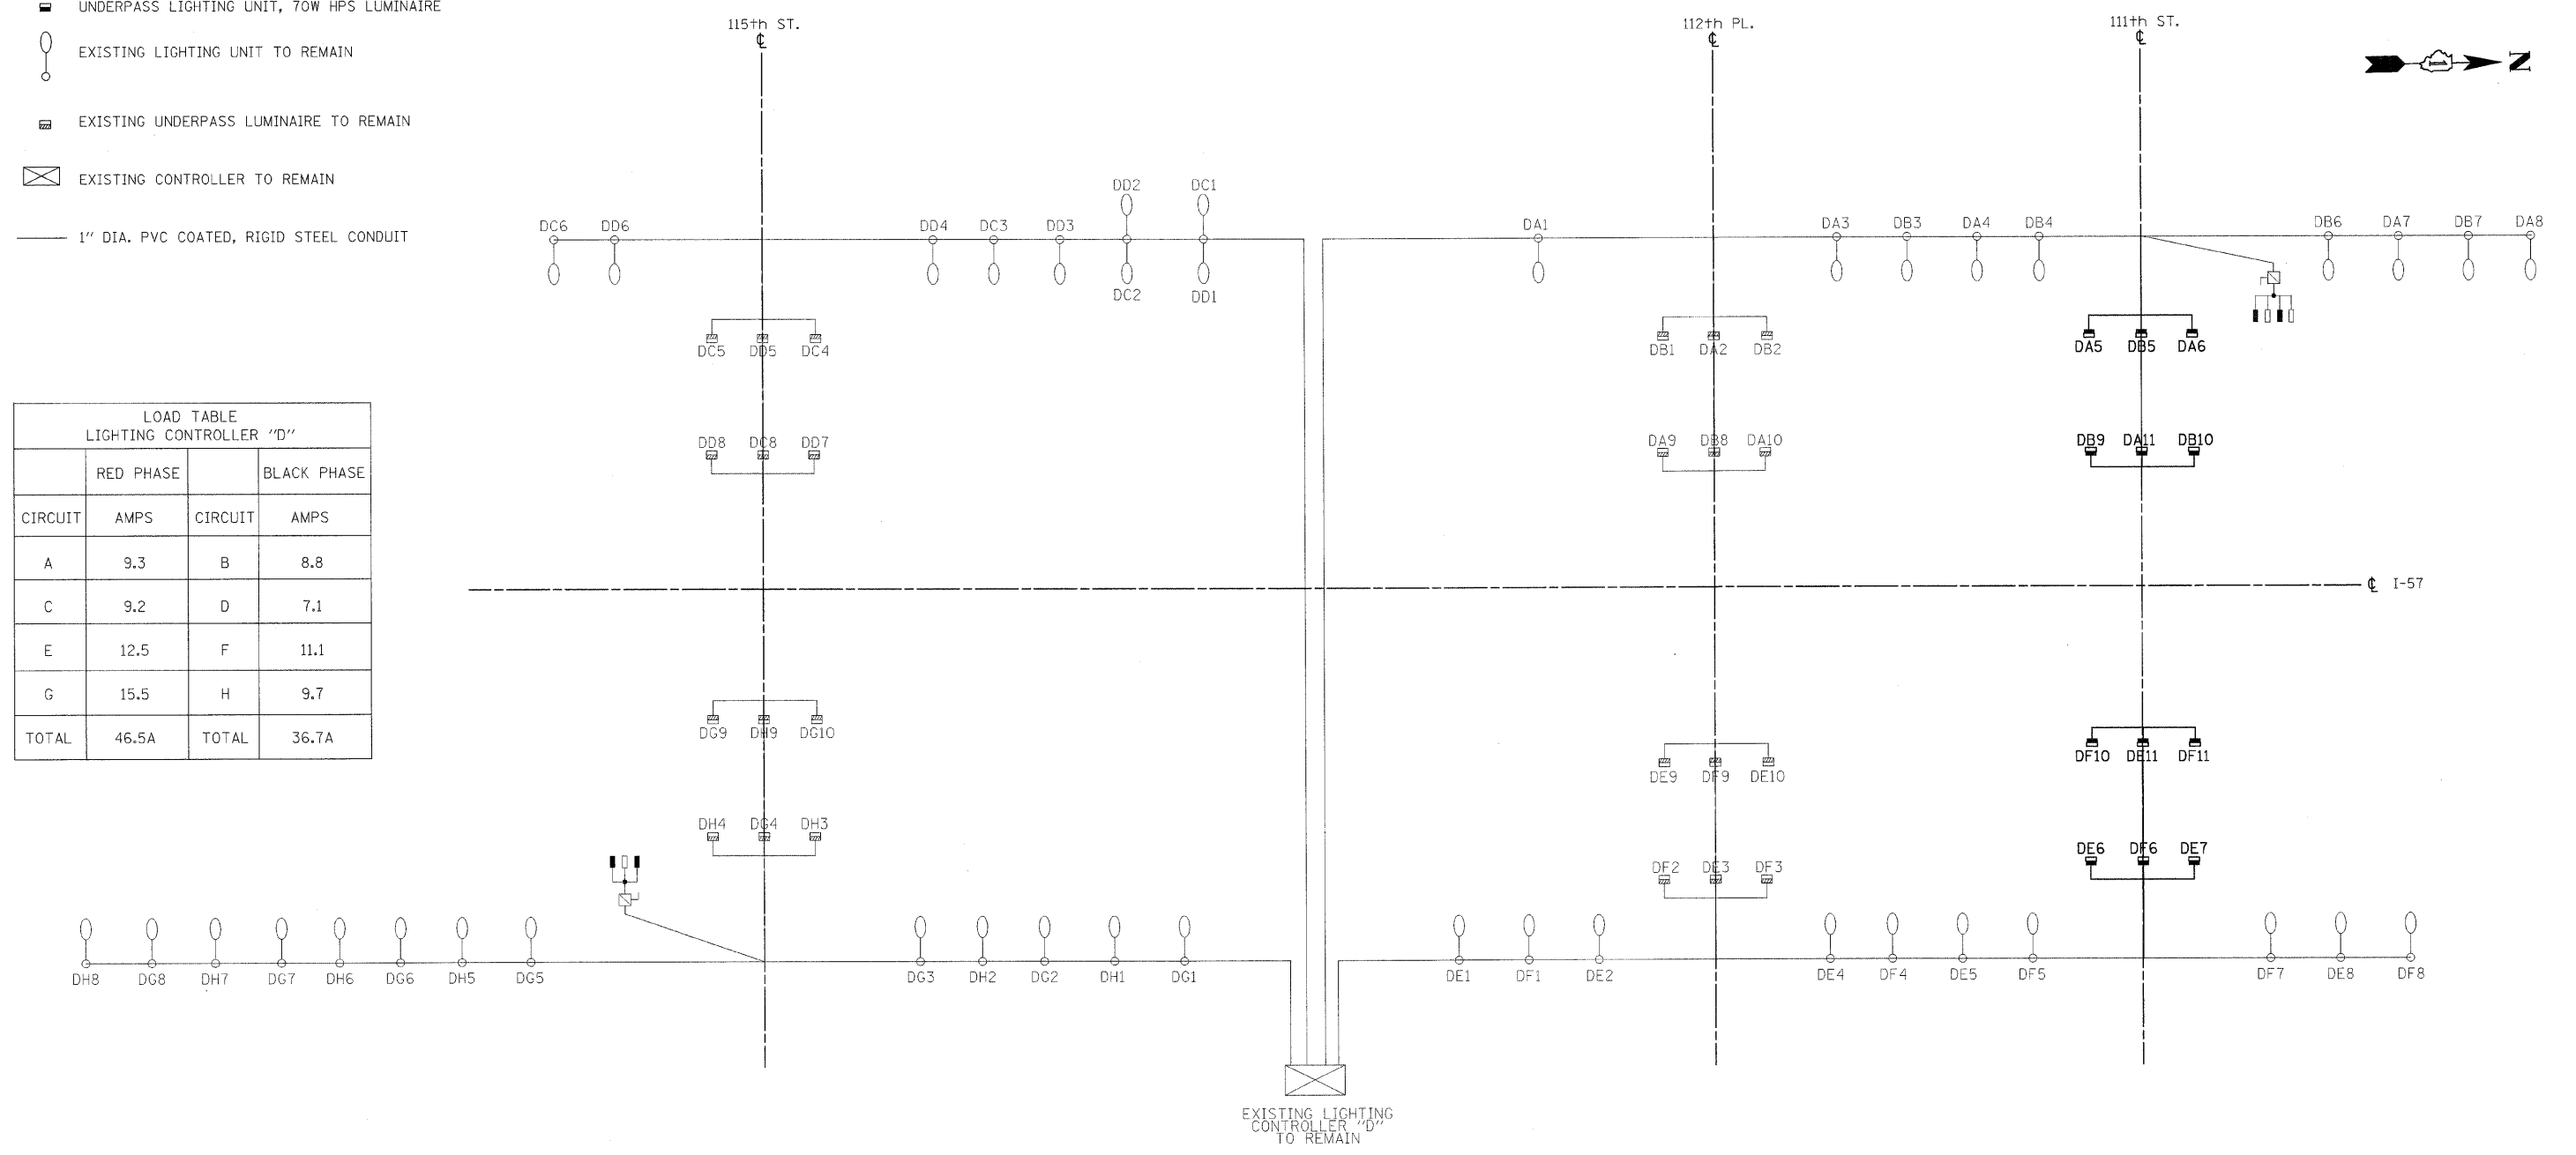

DRAWING FOR INFORMATION ONLY

T:\DOCUMENT\950860\01\CIVIL\DC\EXH000.RPT.DGN
 HECHTBR
 1 2 

REVISIONS	
NAME	DATE

ILLINOIS DEPARTMENT OF TRANSPORTATION
111TH STREET OVER
F.A.I ROUTE 57 (INTERSTATE 57)

WIRING DIAGRAM

SCALE: NONE
DATE: 01/16/09

DRAWN BY: ACL
CHECKED BY: PR

TENG
TENG & ASSOCIATES, INC.
ENGINEERS/ARCHITECTS/PLANNERS
205 N. MICHIGAN AVE. - CHICAGO, IL 60601
TELEPHONE: 312/616-0000