



F.A.I. RTE.	SECTION	COUNTY	TOTAL SHEETS	SHEET NO.
57	2021.1B-R	COOK	101	045
STA.		TO STA.		
FED. ROAD DIST. NO. 1		ILLINOIS FED. AID PROJECT		
CONTRACT NO. 62532				

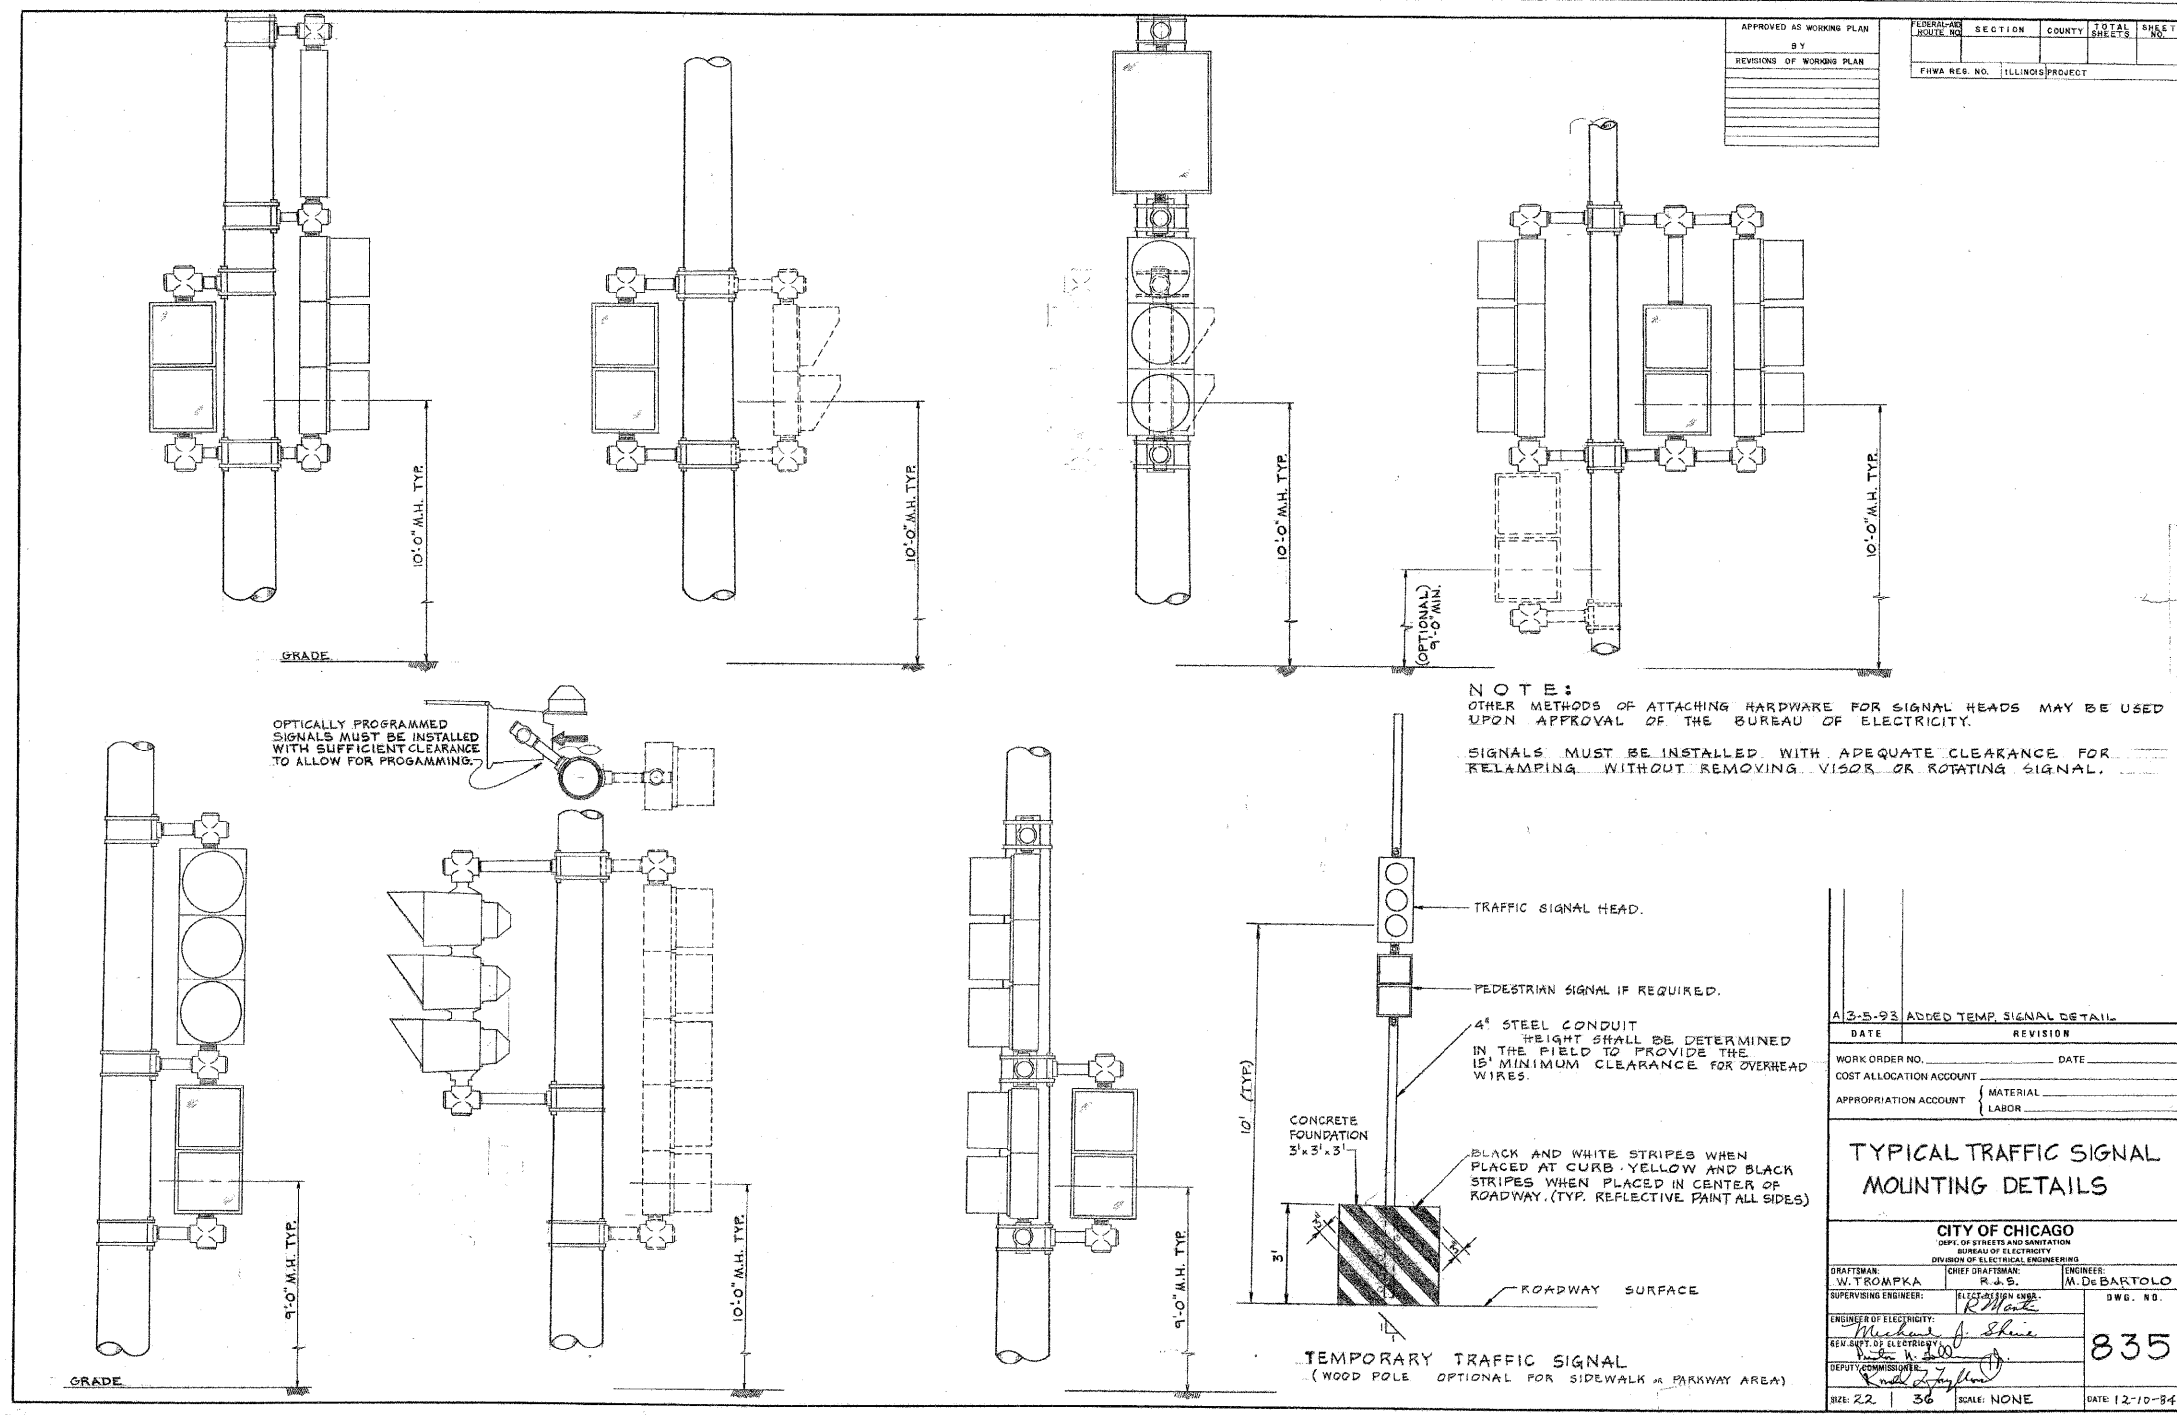

NOTE:  
OTHER METHODS OF ATTACHING HARDWARE FOR SIGNAL HEADS MAY BE USED UPON APPROVAL OF THE BUREAU OF ELECTRICITY.

SIGNALS MUST BE INSTALLED WITH ADEQUATE CLEARANCE FOR RELAMPING WITHOUT REMOVING VISOR OR ROTATING SIGNAL.

OPTICALLY PROGRAMMED SIGNALS MUST BE INSTALLED WITH SUFFICIENT CLEARANCE TO ALLOW FOR PROGRAMMING.

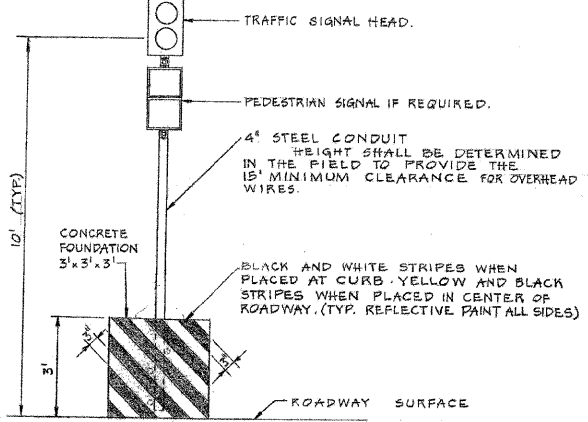

TEMPORARY TRAFFIC SIGNAL  
(WOOD POLE OPTIONAL FOR SIDEWALK OR PARKWAY AREA)

APPROVED AS WORKING PLAN BY	FEDERAL-AID ROUTE NO.	SECTION	COUNTY	TOTAL SHEETS	SHEET NO.
REVISIONS OF WORKING PLAN	FIWA RES. NO.	ILLINOIS	PROJECT		

A 3-5-93 ADDED TEMP. SIGNAL DETAIL	
DATE	REVISION
WORK ORDER NO.	DATE
COST ALLOCATION ACCOUNT	
APPROPRIATION ACCOUNT	MATERIAL
	LABOR

TYPICAL TRAFFIC SIGNAL MOUNTING DETAILS

CITY OF CHICAGO DEPT. OF STREETS AND SANITATION BUREAU OF ELECTRICITY DIVISION OF ELECTRICAL ENGINEERING			
DRAFTSMAN W.TROMPKA	CHIEF DRAFTSMAN R.S.	ENGINEER M. DeBARTOLO	DWG. NO. 835
SUPERVISING ENGINEER	ELECTRICIAN		
ENGINEER OF ELECTRICITY			
GEN. SUPT. OF ELECTRICITY			
DEPUTY COMMISSIONER			
SIZE: 22   36	SCALE: NONE	DATE: 12-10-84	

REVISIONS	
NAME	DATE

ILLINOIS DEPARTMENT OF TRANSPORTATION  
111TH STREET OVER  
F.A.I ROUTE 57 (INTERSTATE 57)

ELECTRICAL STANDARD DETAILS

SCALE: NONE  
DATE: 01/16/09

DRAWN BY: N/A  
CHECKED BY: N/A

**TENG**  
TENG & ASSOCIATES, INC.  
ENGINEERS/ARCHITECTS/PLANNERS  
205 N. MICHIGAN AVE. CHICAGO, IL 60601  
TELEPHONE: 312/618-0000

WITH ST. FORGOTTEN  
 116-2005, 047257  
 F:\DOCUMENT\0508060\CIVIL\CON\EX-09\03.DGN  
 12 34 56 78 9 10 11 

ES-09