


| | | | | |
|-----------------------|-----------|----------|------------------|-----------|
| F.A.I. RT.: | SECTION | COUNTY | TOTAL SHEETS | SHEET NO. |
| 57 | 2021.1B-R | COOK | 101 | 052 |
| STA. | | TO STA. | | |
| FED. ROAD DIST. NO. 1 | | ILLINOIS | FED. AID PROJECT | |
| CONTRACT NO. 62532 | | | | |

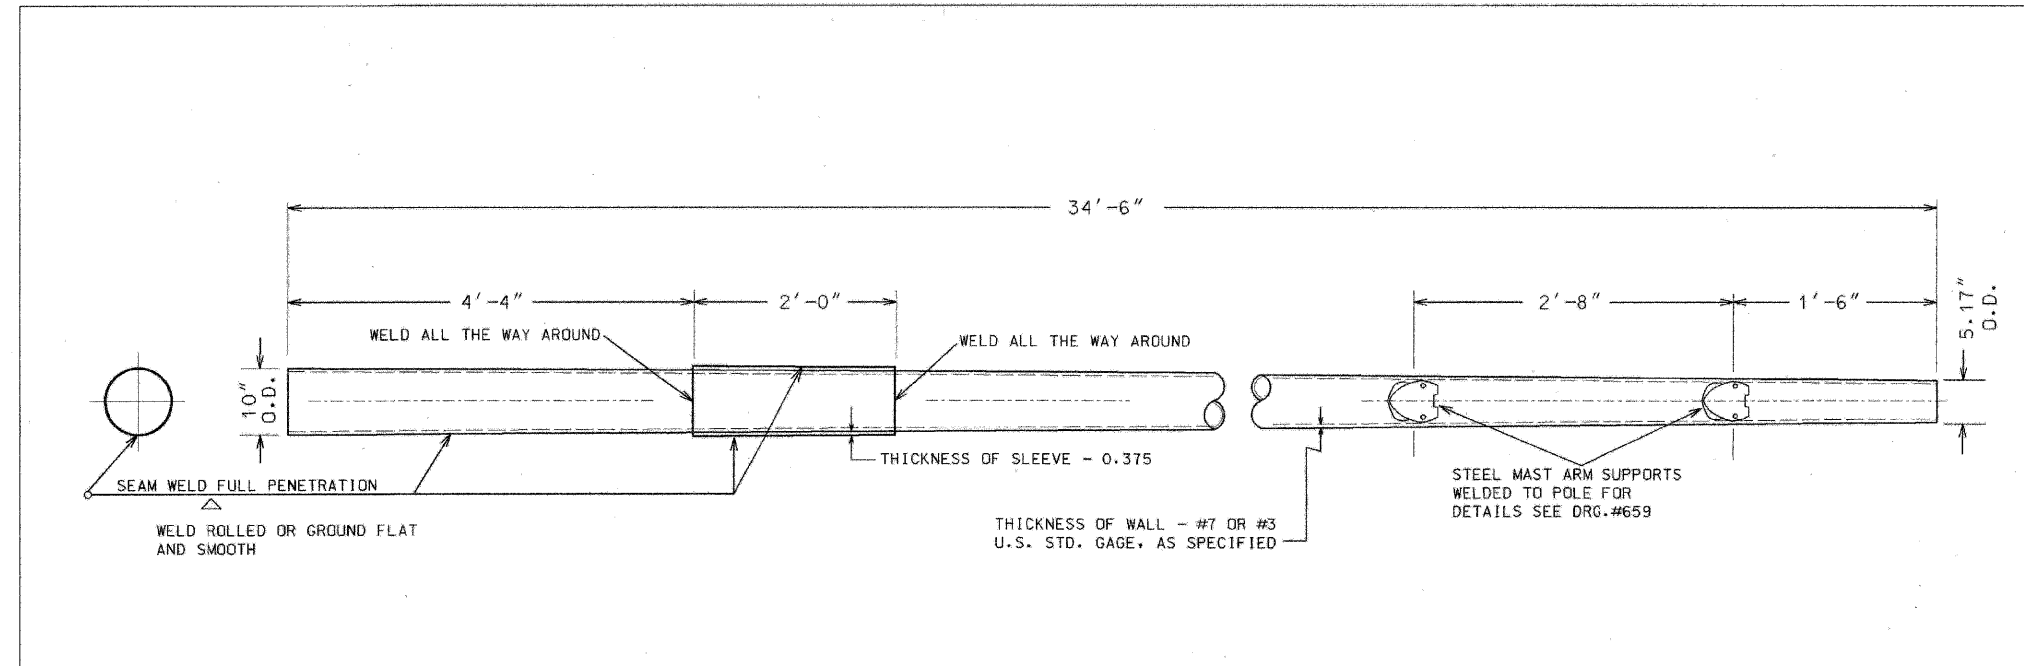

MATERIAL

BOTH THE TUBE AND SLEEVE TO BE STEEL PER SPECIFICATION. TAPER 0.14" PER FOOT
PAINT INSIDE AND OUTSIDE PER SPECIFICATION

**34'-6" EMBEDDED TAPERED TUBULAR
#7 OR #3 GAUGE STEEL POLE
WITH 2 BOLT MAST ARM ATTACHMENTS**

| | | | |
|---------|--|--------------------|-------------------|
| REVISED | CITY OF CHICAGO DEPT. OF STREETS AND SANITATION DIVISION OF ELECTRICAL ENGINEERING | | |
| A | DRAWN: R. IVY | CHECKED: R. CARTER | ENGINEER: R. POOL |
| B | [Signature] | | DATE: 05-14-98 |
| C | [Signature] | | 916 |
| D | [Signature] | | |
| E | [Signature] | | |
| F | [Signature] | | |
| G | [Signature] | | |
| H | [Signature] | | |

SIZE: 16" x 21" SCALE: DATE: 05-14-98

| REVISIONS | |
|-----------|------|
| NAME | DATE |
| | |
| | |
| | |
| | |
| | |
| | |
| | |
| | |

ILLINOIS DEPARTMENT OF TRANSPORTATION
111TH STREET OVER
F.A.I ROUTE 57 (INTERSTATE 57)

ELECTRICAL STANDARD DETAILS

SCALE: DRAWN BY: N/A
DATE: 01/16/09 CHECKED BY: N/A

TENG
TENG & ASSOCIATES, INC.
ENGINEERS/ARCHITECTS/PLANNERS
205 N. MICHIGAN AVE., CHICAGO, IL 60601
TELEPHONE: 312/516-6500

*NORTH ST. BORDER.DWG
 1-6-2009 11:49:31
 T:\DOCUMENT\930660\CIVIL\DWG\CHICAGO\0606.DWG
 1 2 
 HECHTBR