




F.A.I. RTE.	SECTION	COUNTY	TOTAL SHEETS	SHEET NO.
57	2021.1B-R	COOK	101	082
STA.		TO STA.		
FED. ROAD DIST. NO. 1		ILLINOIS FED. AID PROJECT		
CONTRACT NO. 62532				

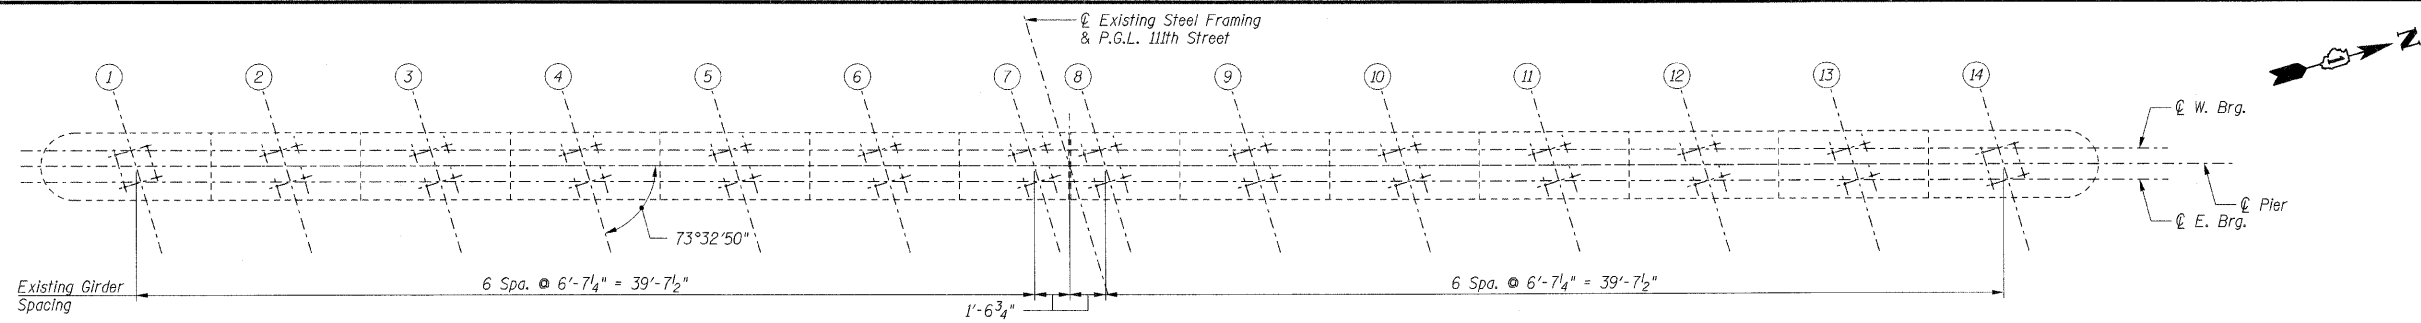

TOP PLAN

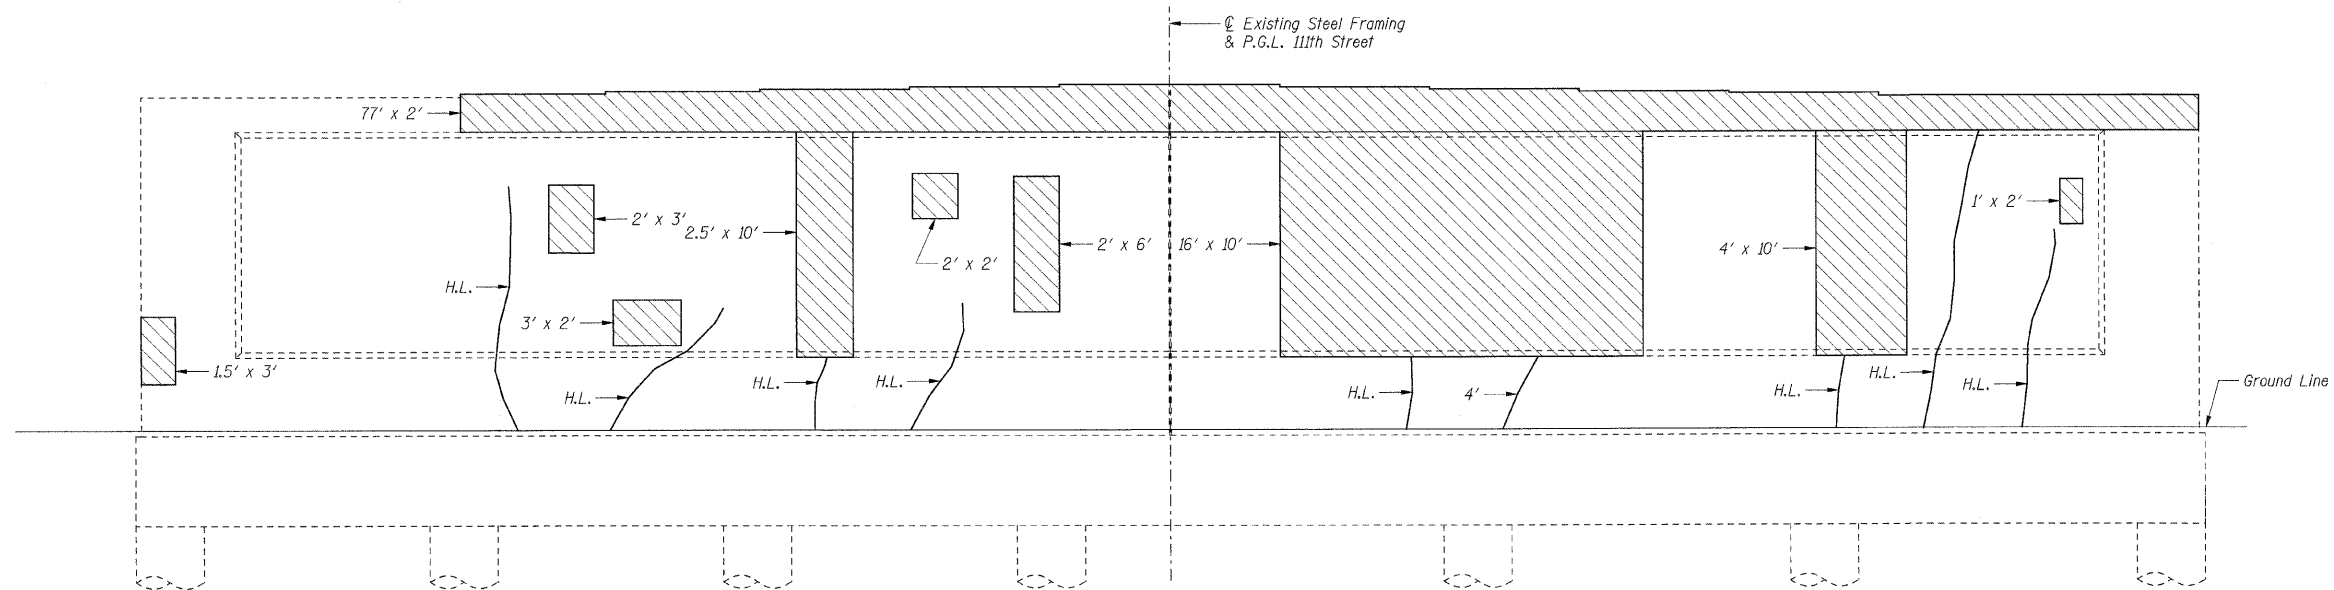

ELEVATION
(Looking East)

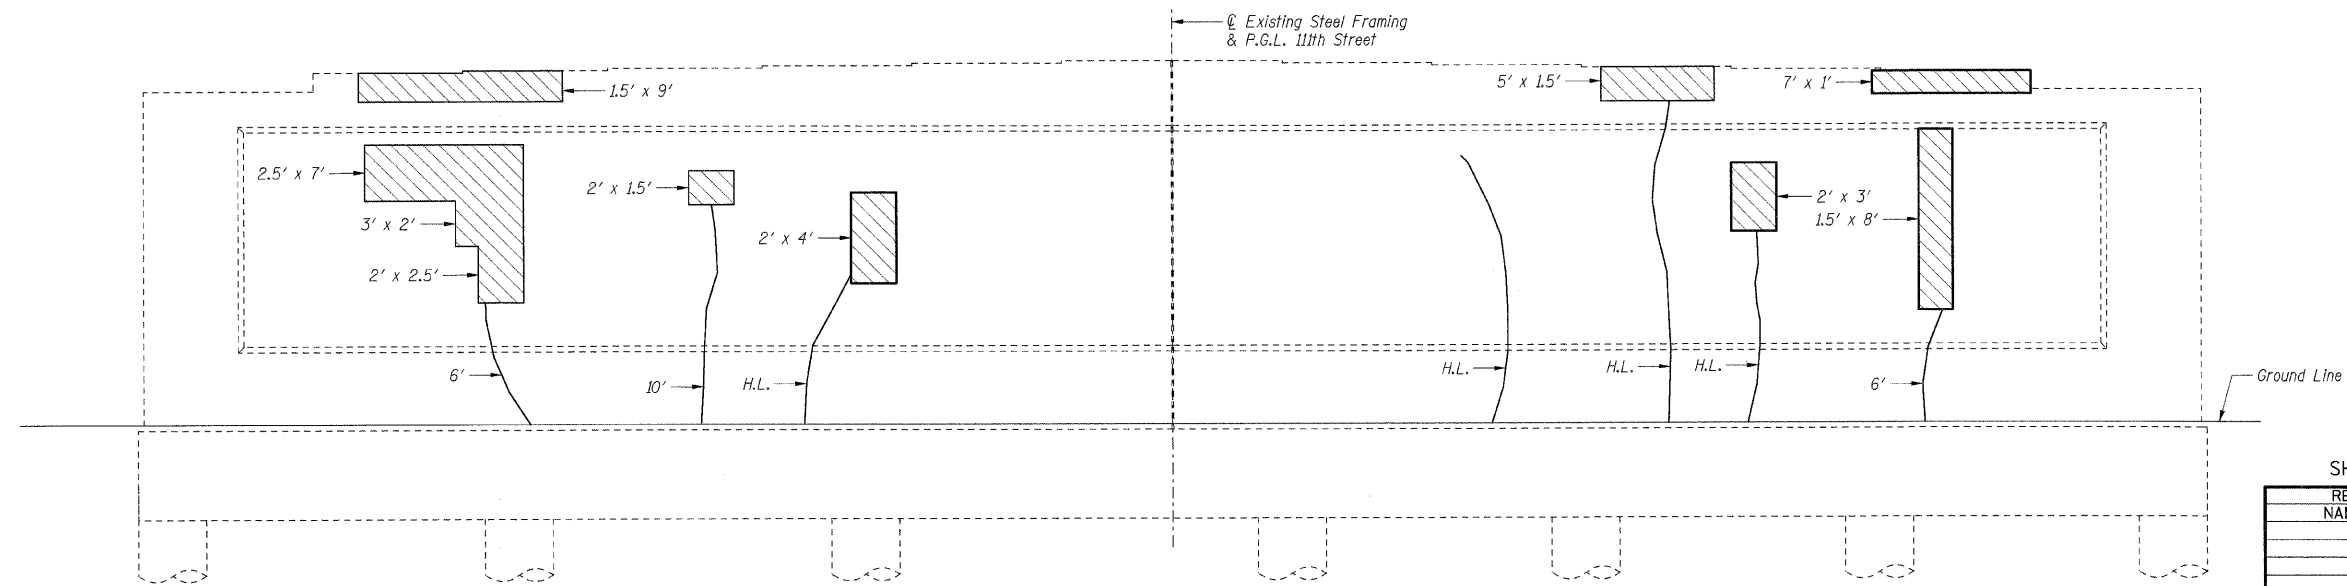

ELEVATION
(Looking West)

- Notes:**
- Quantities indicated with a double asterisk (**) are estimated quantities to be determined by the Engineer in the field. Adjustment to the quantities shall not be cause for additional compensation; however the Contractor will be paid for the quantity of work performed at the unit price bid for the work.
 - Crack widths are $\frac{1}{16}$ " unless otherwise noted.
 - Girders shall be supported during concrete repairs in accordance with the Special Provision for Temporary Shoring and Cribbing.
 - Concrete Sealer shall be applied to the bearing seats.

- LEGEND**
- Structural Repair of Concrete
Depth Equal to or Less Than 5"
 - Epoxy Crack Injection
 - Hairline Crack - Not to be Sealed

BILL OF MATERIAL		
Item	Unit	Total
Concrete Sealer	Sq Ft	271
Structural Repair of Concrete, Depth Equal to or Less Than 5" **	Sq Ft	582
Epoxy Crack Injection**	Ft	29

SHT. S-018

REVISIONS	
NAME	DATE

ILLINOIS DEPARTMENT OF TRANSPORTATION
 F.A.I. ROUTE 57 (INTERSTATE 57)
 111TH STREET BRIDGE DECK REPLACEMENT
 111th STREET OVER I-57
 SN 016-0989 STA. 556+99.89
 COOK COUNTY

PIER 1 REPAIRS

DATE: 01/16/09

DRAWN BY: TMH
 CHECKED BY: JLR

TENG
 TENG & ASSOCIATES, INC.
 ENGINEERS/ARCHITECTS/PLANNERS
 205 N. MICHIGAN AVE., CHICAGO, IL 60601
 TELEPHONE 312.616.0000

\C:\P02018\018_1\ARTWORK\REVISED\N\PROCON\TA\DCN_N\BRIDGE\REV\DCN
 2-03-2009 14:47:40 T:\DOCUMENT\1830860\STRUCT\DCN\PROCON\T-DCN
 color: Tabler; K:\STANDARD\YENG\DATA\COLOR\TABLE.TBL
 HIGHLIGHT
 Plot: Table; N/A