


SECTION	COUNTY	TOTAL SHEETS	SHEET NO
1332 (3071, 3071A & 3072) RS-3	COOK	38	19
STA. TO STA.			
FED. ROAD DIST NO 7 ILLINOIS		FED AID PROJECT	

CONTRACT NO. 62755

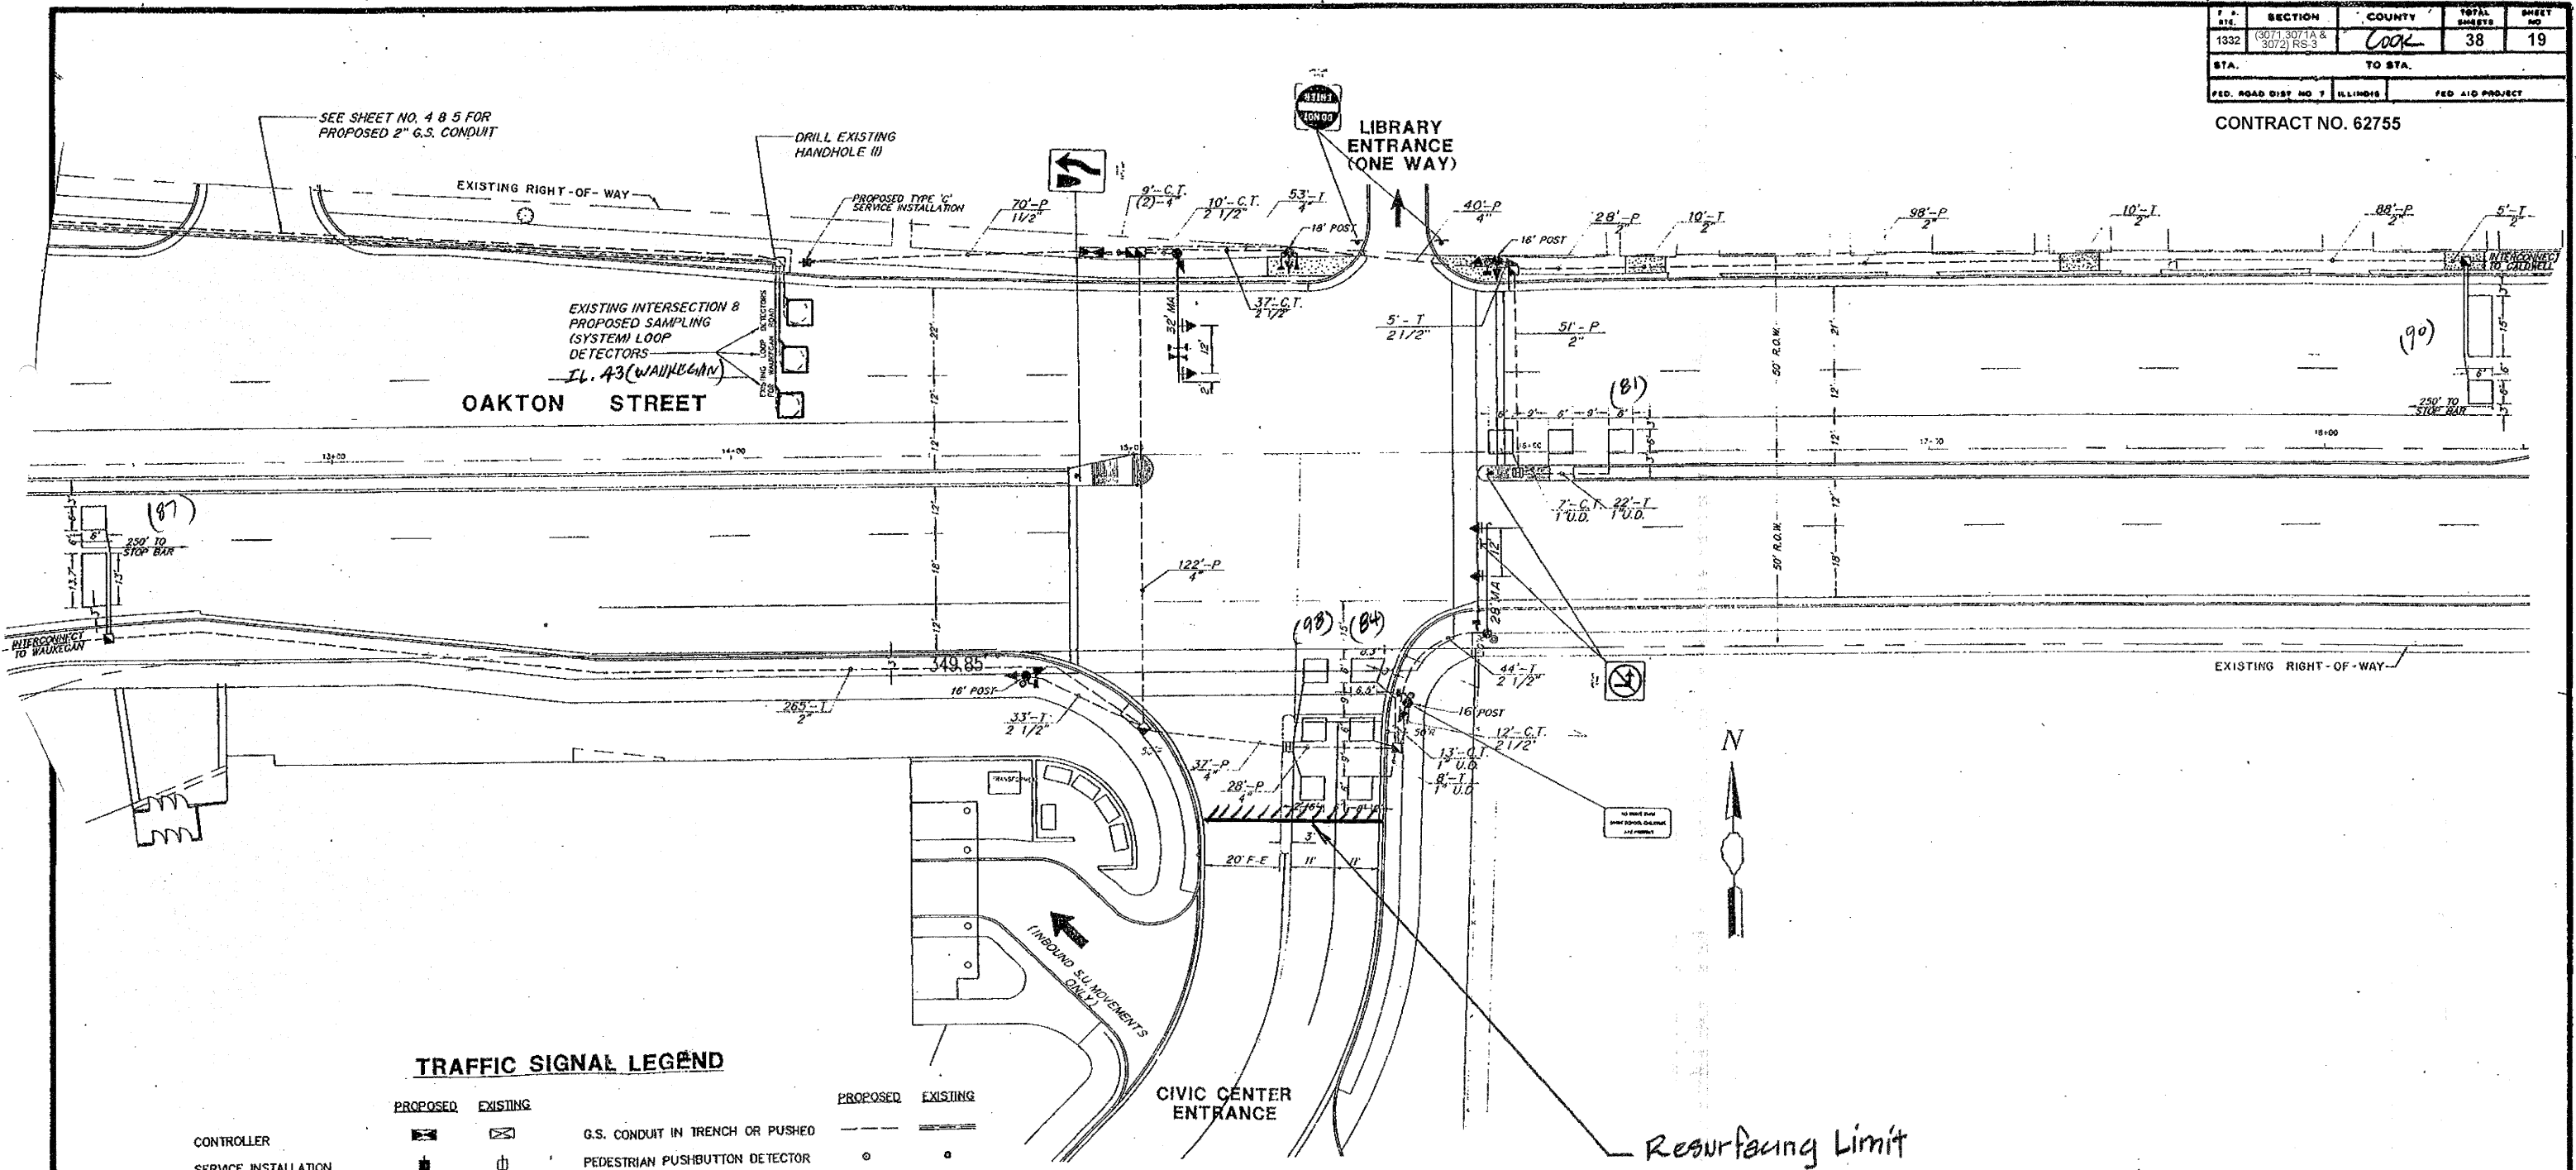

**TRAFFIC SIGNAL LEGEND**

	PROPOSED	EXISTING		PROPOSED	EXISTING
CONTROLLER	☒	☒	G.S. CONDUIT IN TRENCH OR PUSHED	---	---
SERVICE INSTALLATION	⊕	⊕	PEDESTRIAN PUSHBUTTON DETECTOR	○	○
SIGNAL HEAD	▶	▶	DETECTOR LOOP	□	□
SIGNAL HEAD WITH BACKPLATE	▶	▶	EMERGENCY VEHICLE SYSTEM DETECTOR	▲	▲
SIGNAL HEAD PEDESTRIAN	▶	▶	CONFIRMATION BEACON	⊥	⊥
SIGNAL HEAD POST	●	○	HANDHOLE	⊠	⊠
MAST ARM ASSEMBLY & POLE	●	○	DOUBLE HANDHOLE	⊠	⊠
HEAVY DUTY HANDHOLE	⊠	⊠	SIDEWALK REMOVAL & REPLACEMENT	▨	▨

**REPLACE ALL DETECTOR LOOPS AS SHOWN**  
(WITHIN THE RESURFACING LIMITS)

CODE NO.	QUANTITY	UNIT	ITEM
80600600	440	Foot	Detector Loop Replacement

REVISIONS	
NAME	DATE

**NOTE:**  
THIS PLAN IS FOR THE PURPOSE OF REPLACING THE DETECTOR LOOPS ONLY. ALL OTHER INFORMATION SHOWN IS NOT RELATED AND WILL BE DISREGARDED.

ILLINOIS DEPARTMENT OF TRANSPORTATION  
**DETECTOR LOOP REPLACEMENT**  
OAKTON ST. @ NILES CIVIC CTR.  
SCALE: NONE  
DATE: JAN 09  
DRAWN BY: JHE  
DESIGNED BY: JHE  
CHECKED BY: DAD