
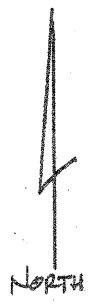


S. & S.	SECTION	COUNTY	TOTAL SHEETS	SHEET NO.
1392	*	COOK	38	21
STA.	TO STA.			

FED. ROAD DIST. NO. 3 ILLINOIS FED. AID PROJECT
 *(3071, 3071A & 3072)RS-3
 62755

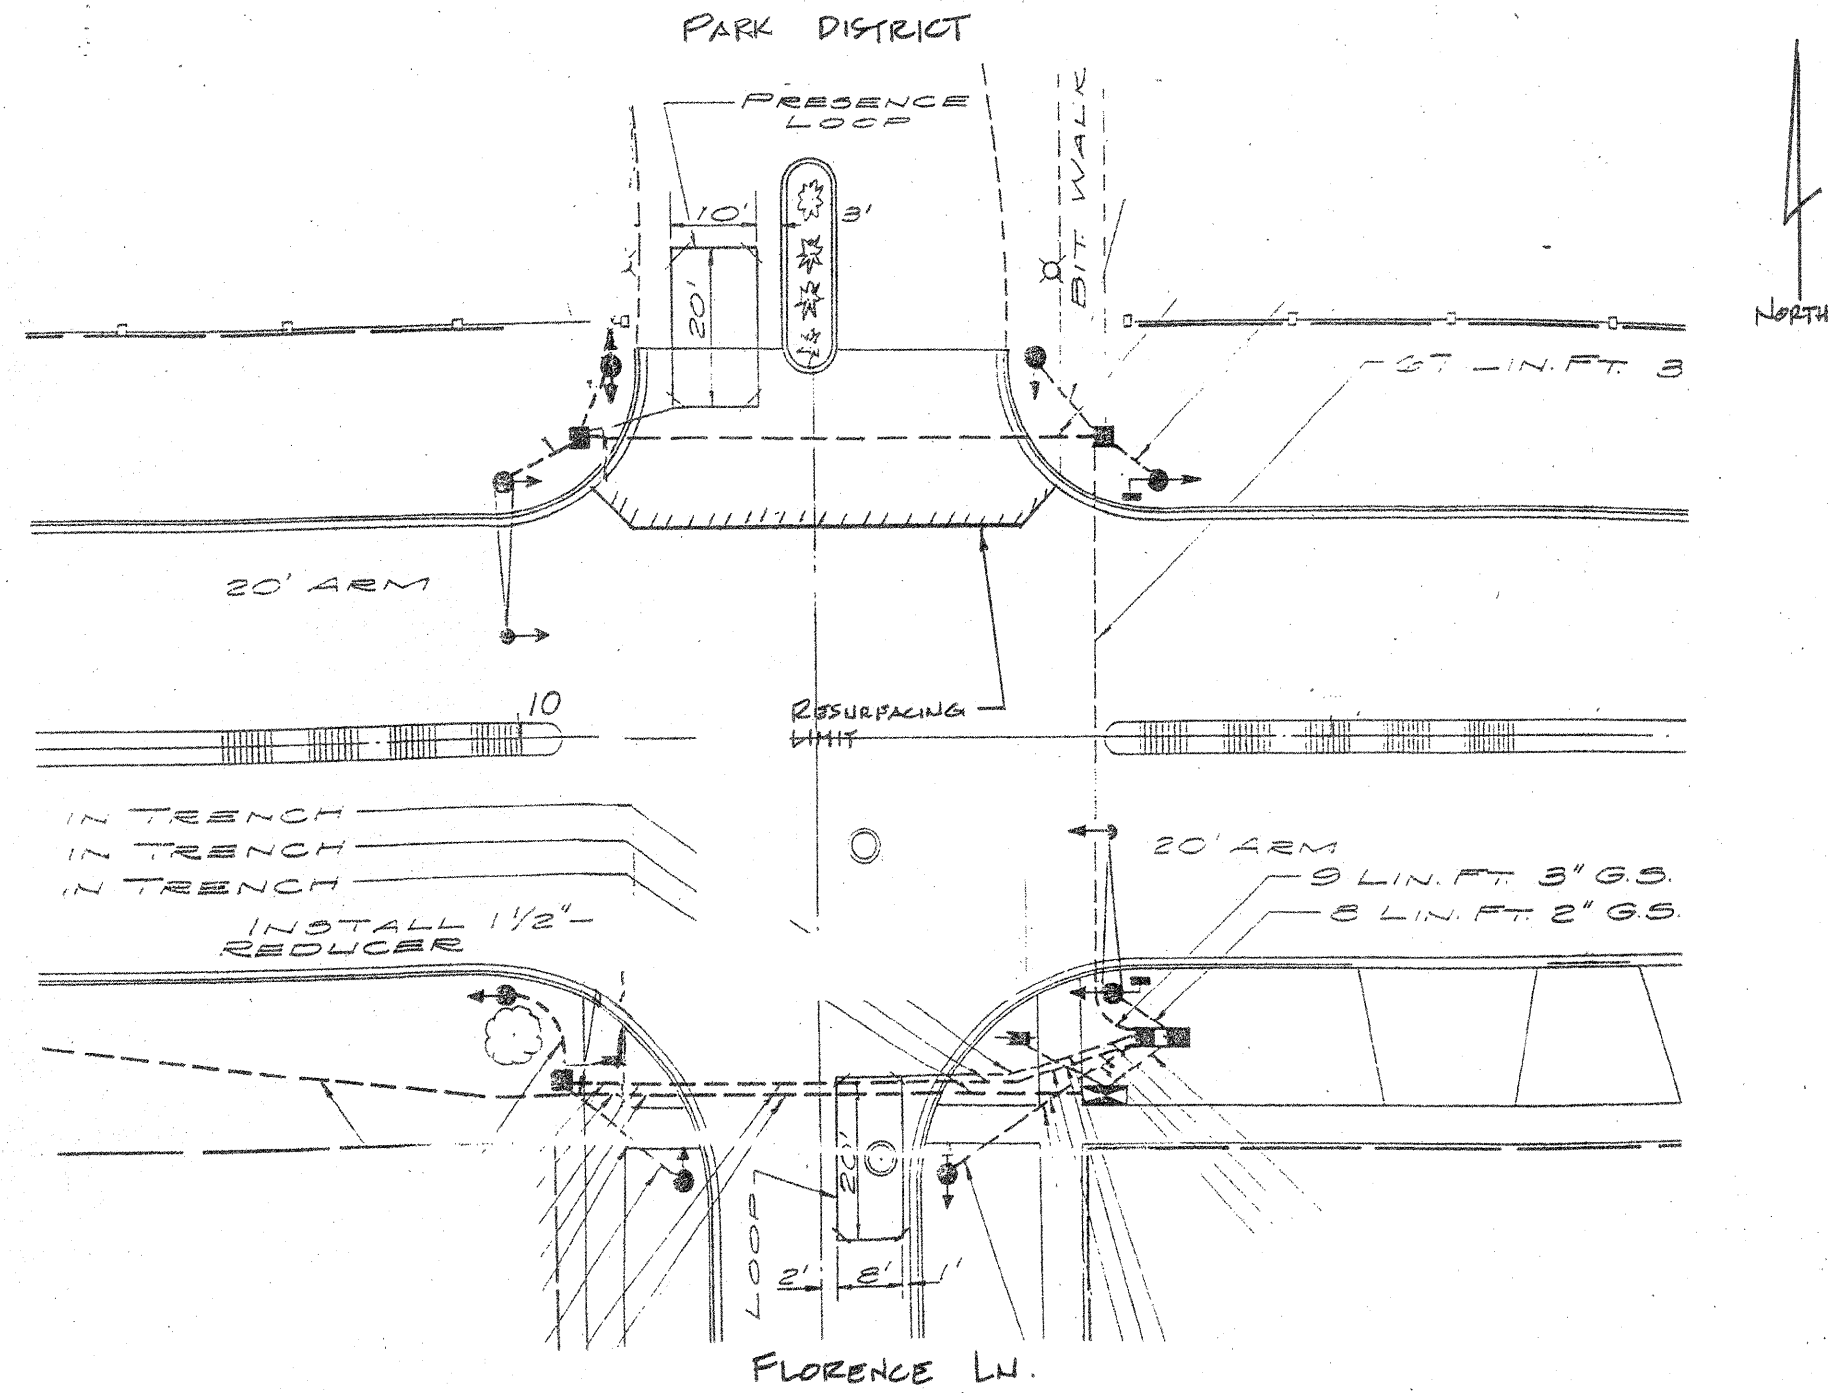

FOR INFORMATION ONLY

NOTE:
 THIS PLAN IS FOR THE PURPOSE OF REPLACING THE DETECTOR LOOPS ONLY. ALL OTHER INFORMATION SHOWN IS NOT RELATED AND WILL BE DISREGARDED.

REPLACE ALL DETECTOR LOOPS AS SHOWN
 (WITHIN THE RESURFACING LIMITS)

CODE NO.	QUANTITY	UNIT	ITEM
86600800	-0-	Foot	Detector Loop Replacement

REVISIONS	
NAME	DATE

ILLINOIS DEPARTMENT OF TRANSPORTATION
DETECTOR LOOP REPLACEMENT
 OAKTON ST. @ FLORENCE LN.
 SCALE: 1" = 20'
 DATE: MAR. 04
 DRAWN BY: _____
 DESIGNED BY: _____
 CHECKED BY: _____