

F.A.P. RTE.	SECTION	COUNTY	TOTAL SHEETS	SHEET NO.
535	118RS-4	LAKE	35	1
FED. ROAD DIST. NO.	ILLINOIS	CONTRACT NO. 62779		


STATE OF ILLINOIS
DEPARTMENT OF TRANSPORTATION
DIVISION OF HIGHWAYS

**PROPOSED
HIGHWAY PLANS**


F.A.P. ROUTE 535: IL 60 /83
IL 120 (BELVIDERE RD.) TO S. OF IL 176
SECTION 118RS-4
RESURFACING (MAINTENANCE)
PROJECT: *ESP-0535 (001)*
LAKE COUNTY
C-91-246-04

FOR INDEX OF SHEETS, SEE SHEET NO.

THE PROJECT IS LOCATED IN
THE VILLAGES OF MUNDELEIN,
IVANHOE, VOLO AND
ROUND LAKE PARK.

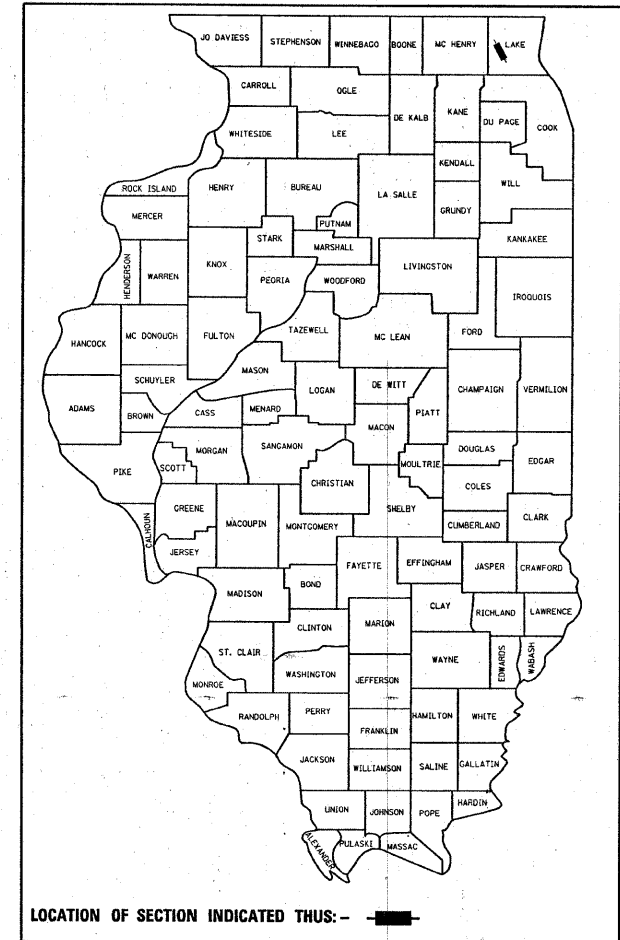

LOCATION OF SECTION INDICATED THUS: - ■ -

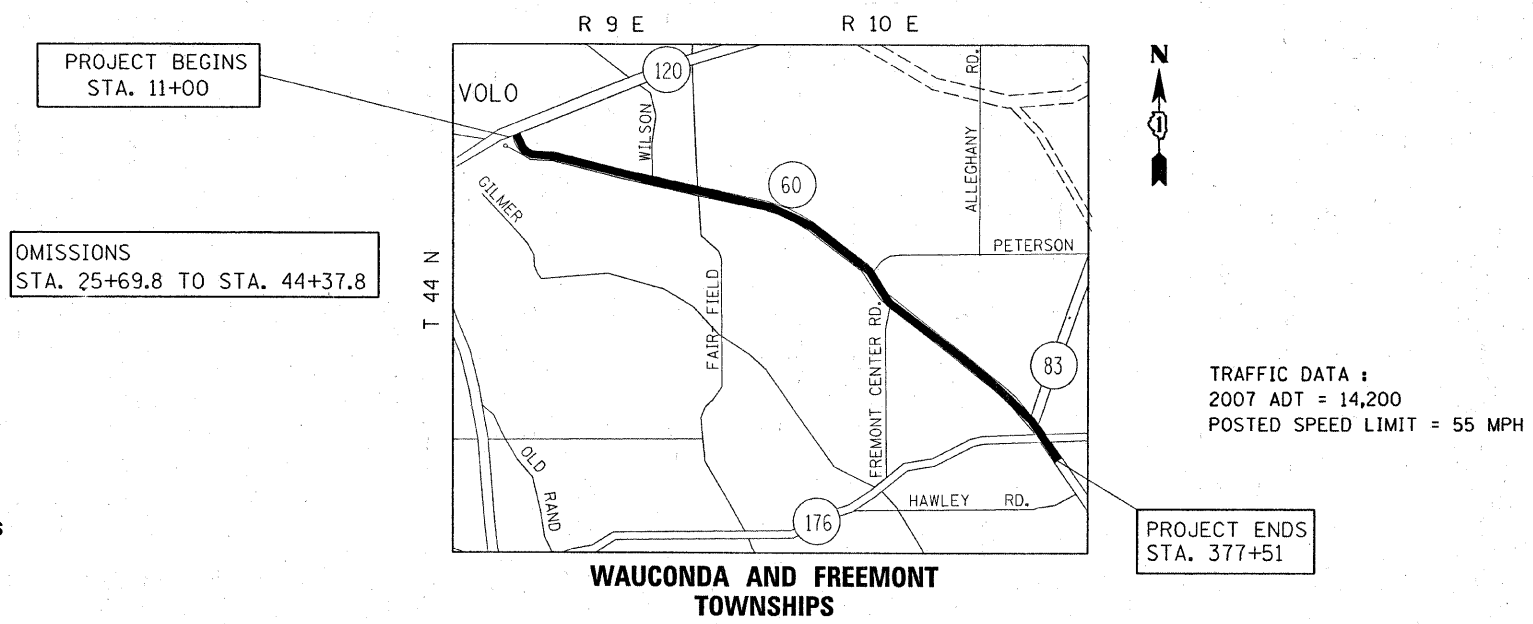

PROJECT BEGINS
STA. 11+00

OMISSIONS
STA. 25+69.8 TO STA. 44+37.8

TRAFFIC DATA :
2007 ADT = 14,200
POSTED SPEED LIMIT = 55 MPH

PROJECT ENDS
STA. 377+51

FULL SIZE PLANS HAVE BEEN PREPARED USING STANDARD
ENGINEERING SCALES. REDUCED SIZED PLANS WILL NOT
CONFORM TO STANDARD SCALES. IN MAKING MEASUREMENTS
ON REDUCED PLANS, THE ABOVE SCALES MAY BE USED.

J.U.L.I.E.
JOINT UTILITY LOCATION INFORMATION FOR EXCAVATION
1-800-892-0123
OR 811

PROJECT ENGINEER ROBERT BORO (847) 705-4178
PROJECT MANAGER KEN ENG

CONTRACT NO. 62779

GROSS LENGTH OF PROJECT = 36651 LINEAL FEET = 6.94 MILES
NET LENGTH OF PROJECT = 34783 LINEAL FEET = 6.59 MILES

STATE OF ILLINOIS
DEPARTMENT OF TRANSPORTATION
DIVISION OF HIGHWAYS

SUBMITTED FEBRUARY 2, 2009

Diana M. O'Keefe
DEPUTY DIRECTOR OF HIGHWAYS, REGION ENGINEER

March 27, 2009
Charles G. Ingersoll
ENGINEER OF DESIGN AND ENVIRONMENT

March 27, 2009
Christine M. Reed
DIRECTOR OF HIGHWAYS, CHIEF ENGINEER

**PRINTED BY THE AUTHORITY
OF THE STATE OF ILLINOIS**