


F.A.P. RTE.	SECTION	COUNTY	TOTAL SHEETS	SHEET NO.
535	118RS-4	LAKE	35	19
FED. ROAD DIST. NO.	ILLINOIS	CONTRACT NO. 62779		

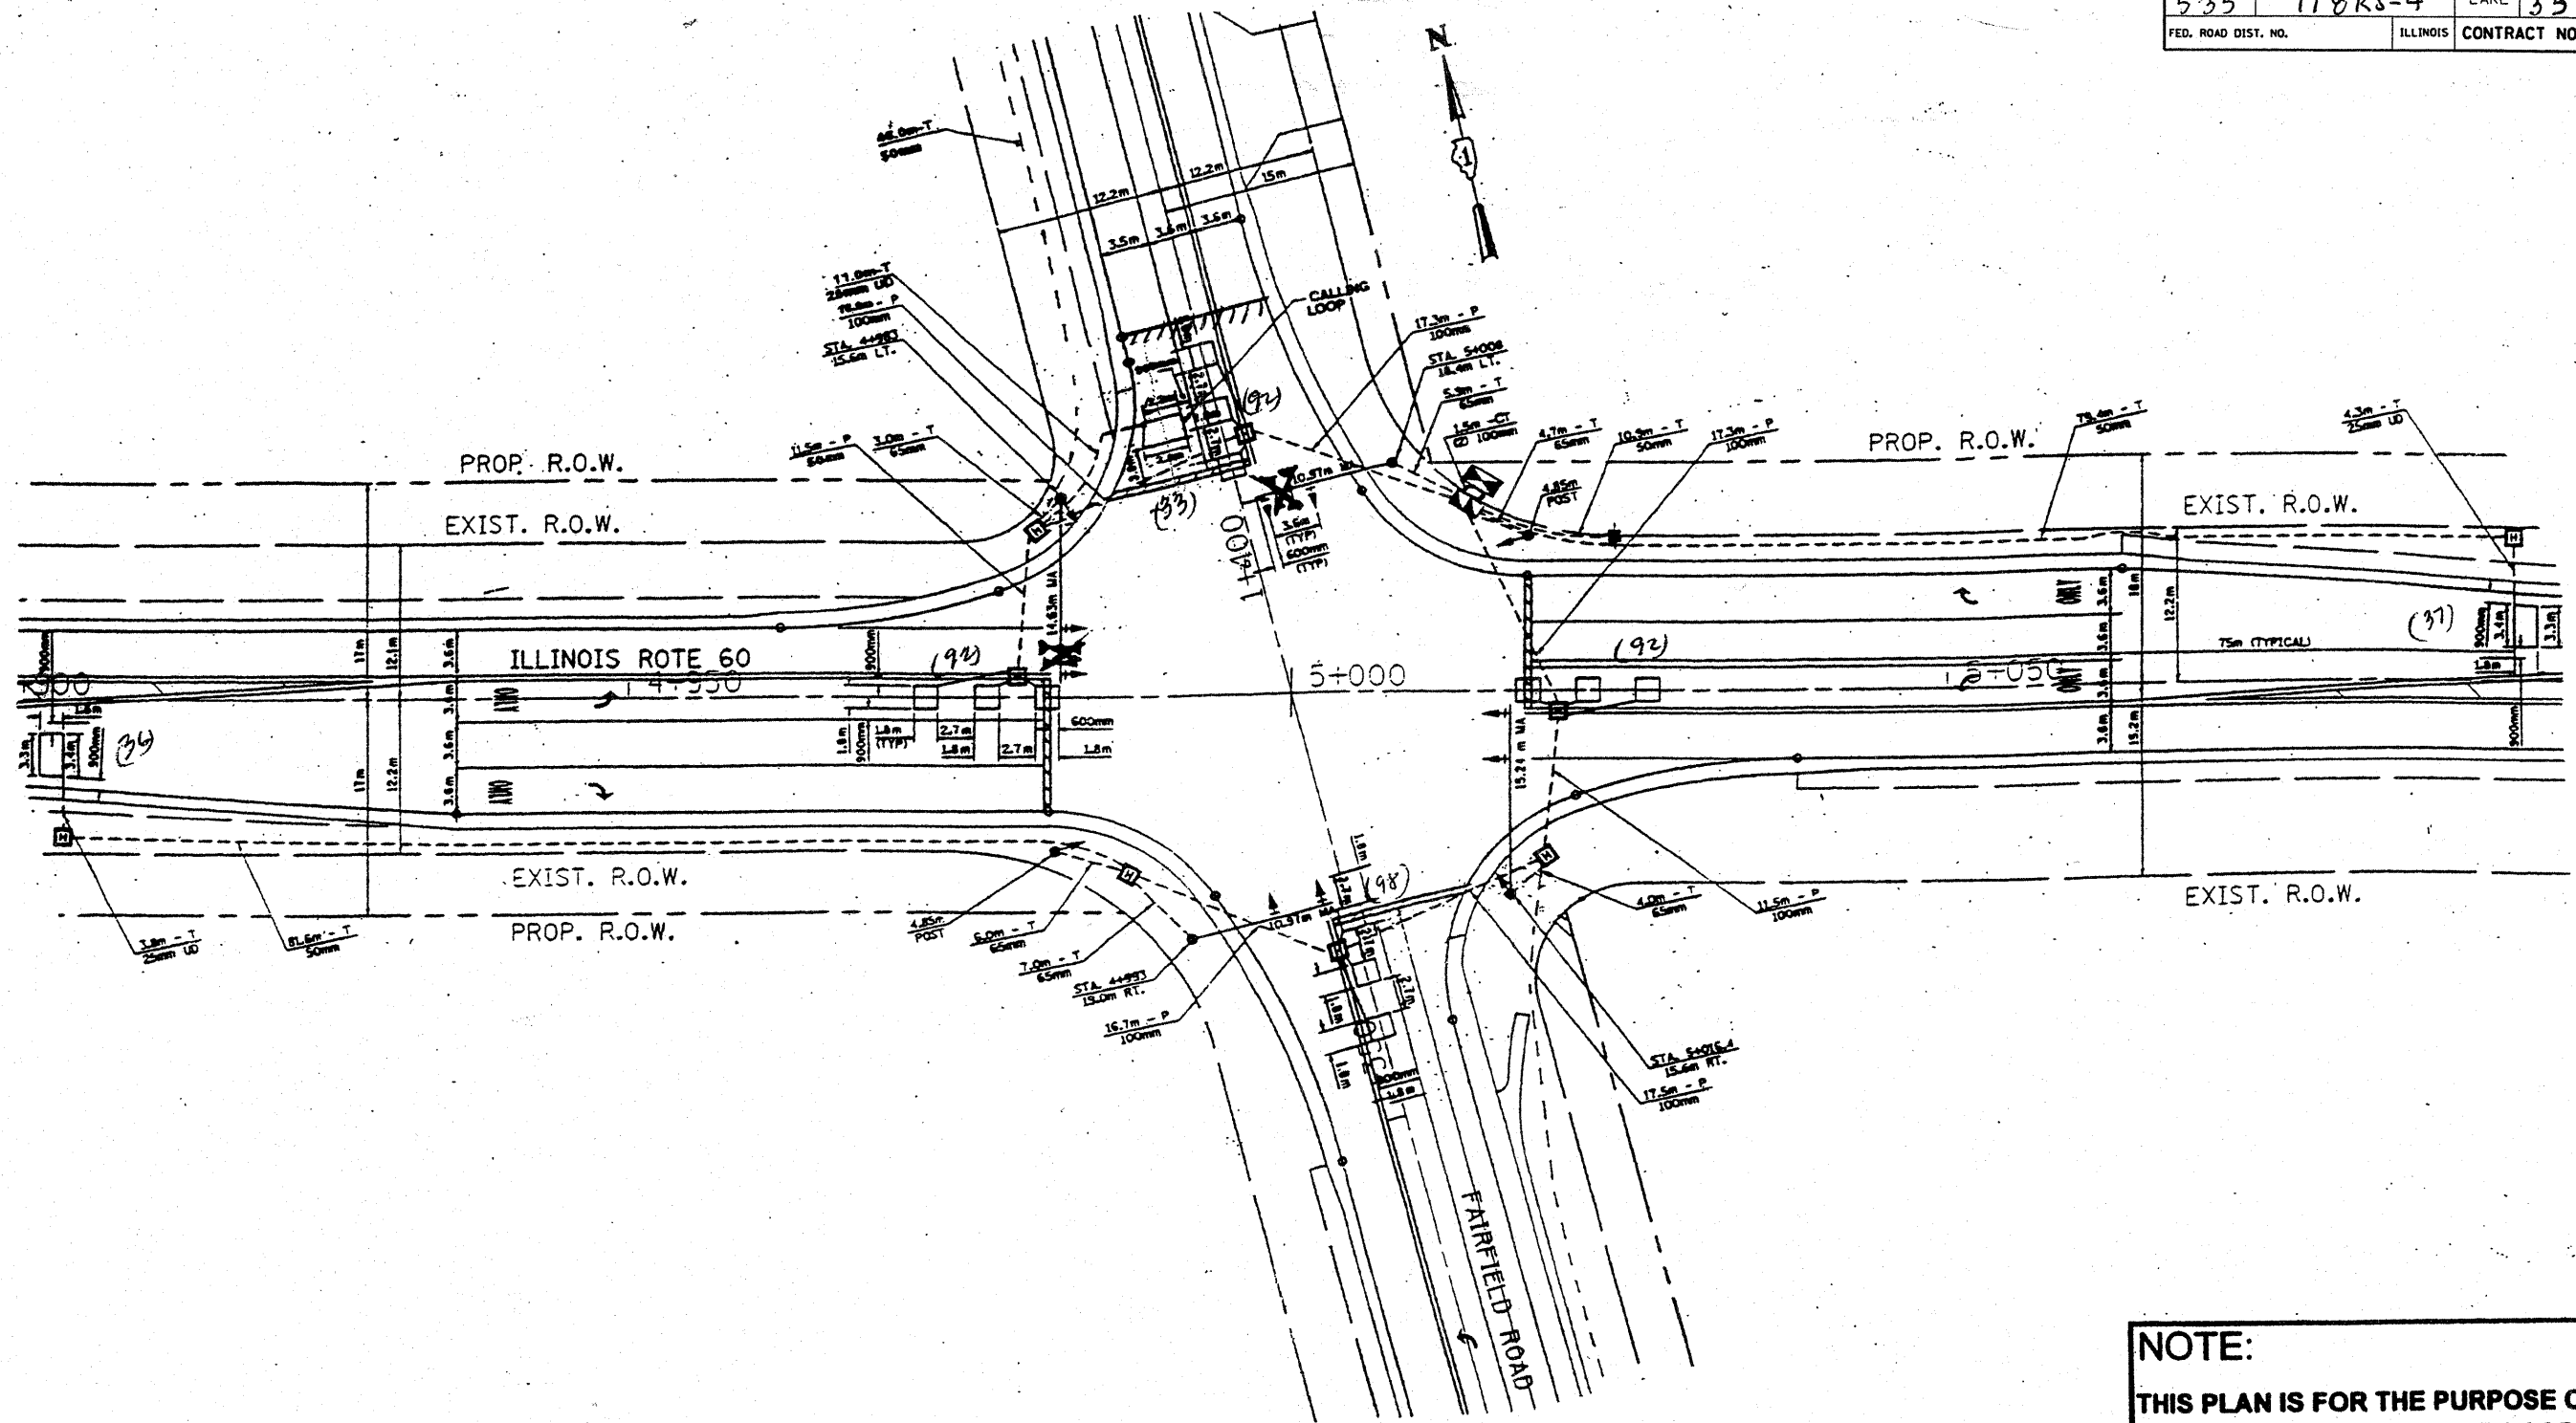

REPLACE ALL DETECTOR LOOPS AS SHOWN
(WITHIN THE RESURFACING LIMITS)

CODE NO.	QUANTITY	UNIT	ITEM
80600600	430	Foot	Detector Loop Replacement

REVISIONS	
NAME	DATE

NOTE:
THIS PLAN IS FOR THE PURPOSE OF REPLACING THE DETECTOR LOOPS ONLY. ALL OTHER INFORMATION SHOWN IS NOT RELATED AND WILL BE DISREGARDED.

ILLINOIS DEPARTMENT OF TRANSPORTATION
DETECTOR LOOP REPLACEMENT
ILL. ROUTE 60 @ FAIRFIELD ROAD

SCALE: NONE
DATE: JAN. 2, 2009

DRAWN BY: JHE
DESIGNED BY: JHE
CHECKED BY: DAD