
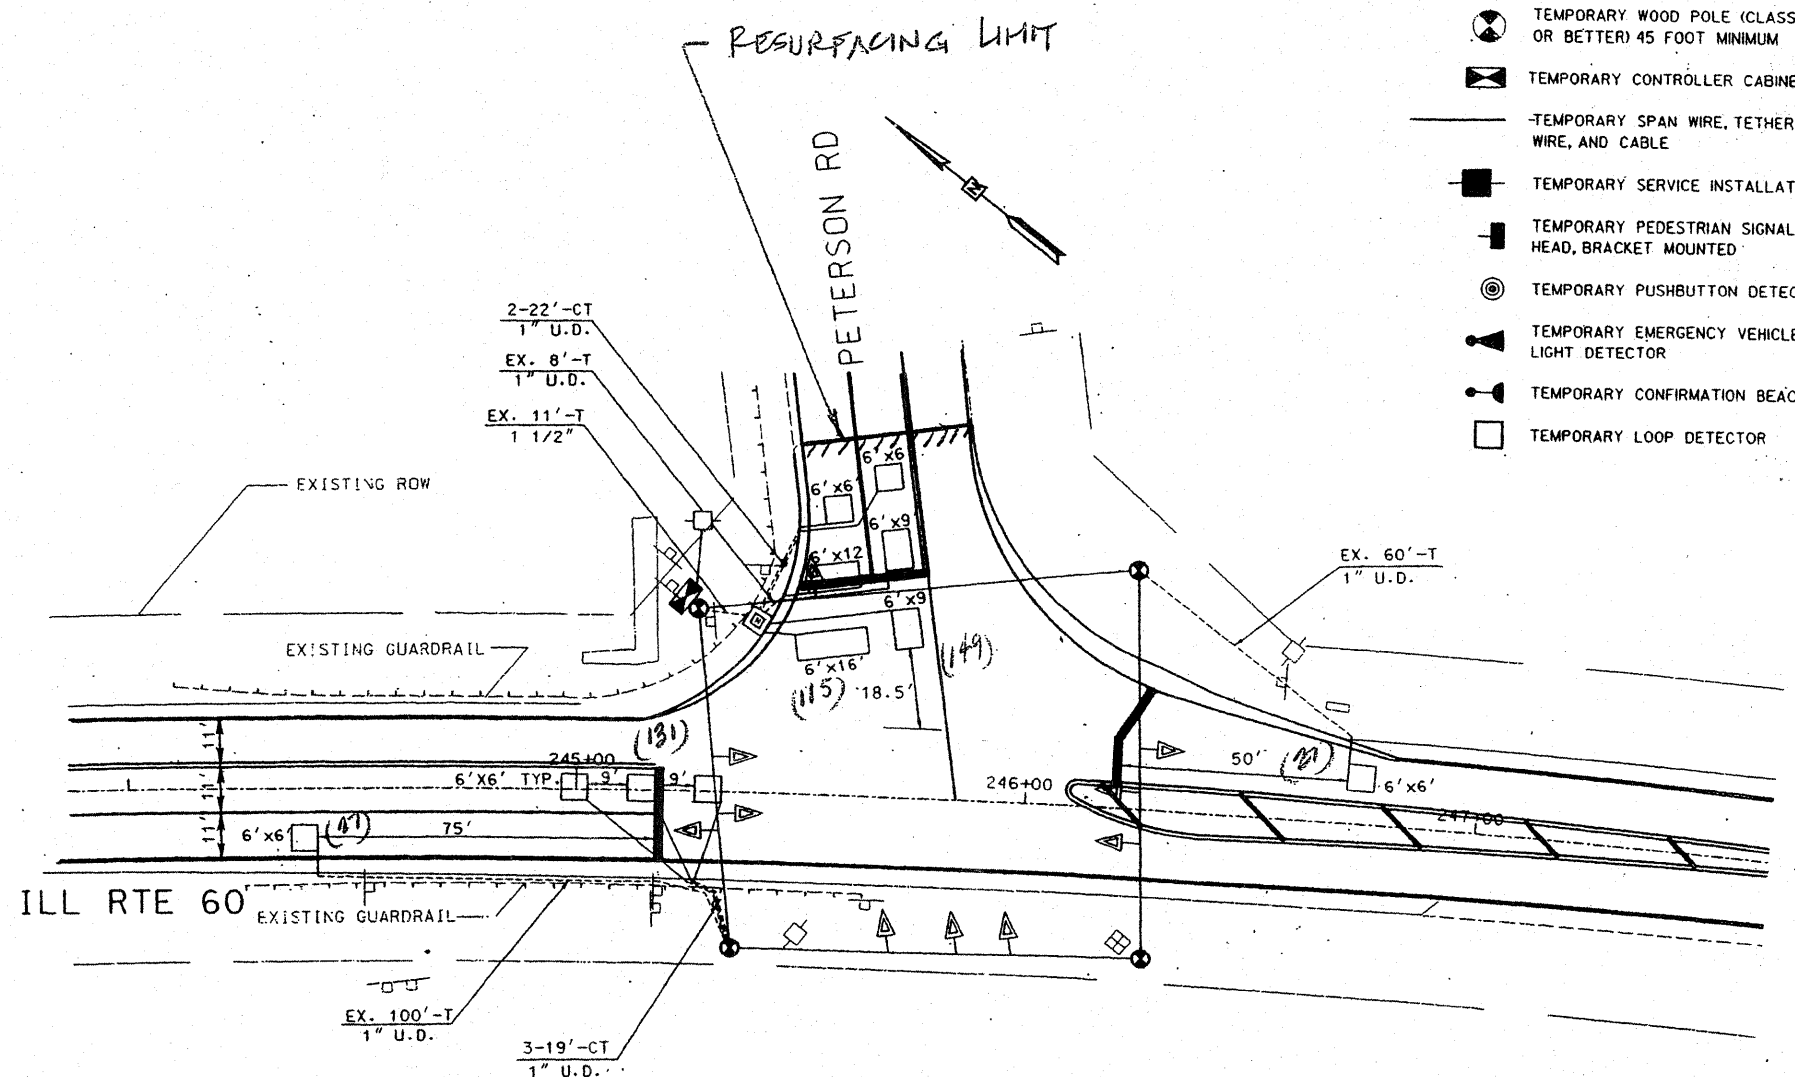


| | | | | |
|---------------------|----------|--------|--------------------|-----------|
| F.A.P. RTE. | SECTION | COUNTY | TOTAL SHEETS | SHEET NO. |
| 535 | 118RS-4 | LAKE | 35 | 21 |
| FED. ROAD DIST. NO. | ILLINOIS | | CONTRACT NO. 62779 | |

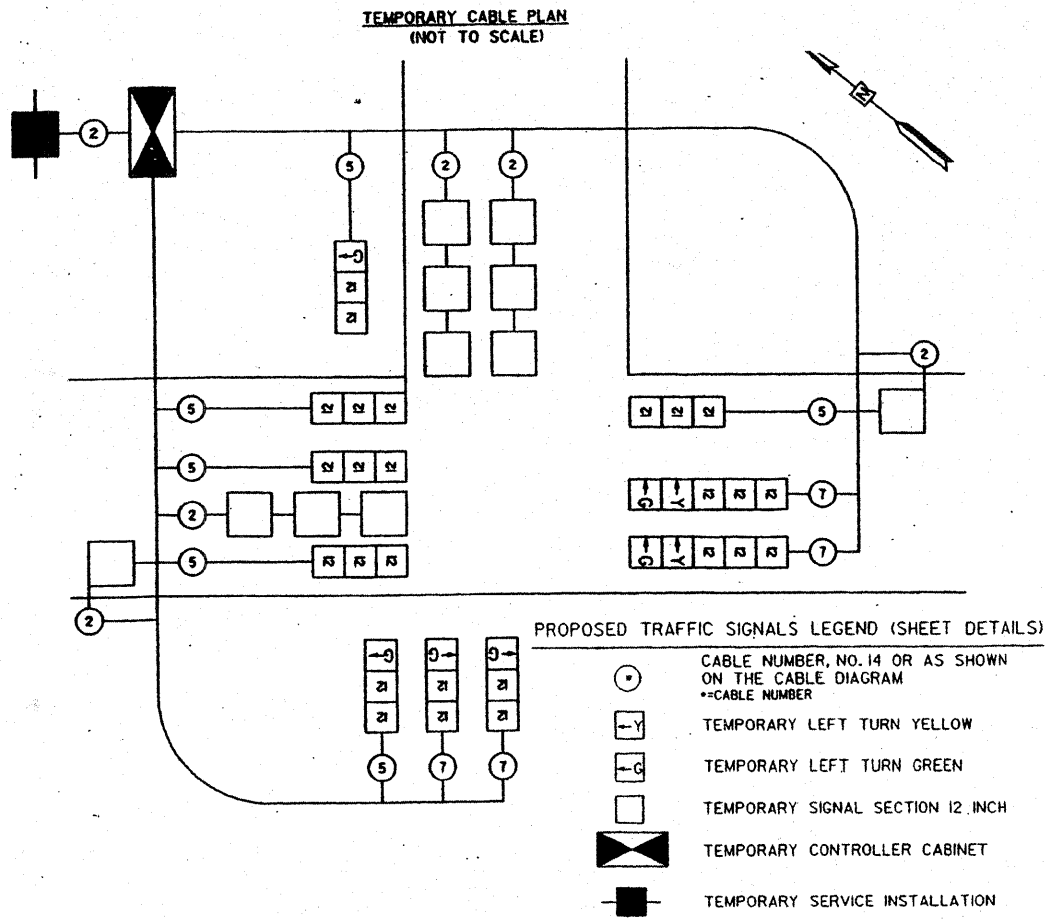

- ▶ TEMPORARY TRAFFIC SIGNAL HEAD SPAN WIRE MOUNTED
- ⊙ TEMPORARY WOOD POLE (CLASS 5 OR BETTER) 45 FOOT MINIMUM
- ⊠ TEMPORARY CONTROLLER CABINET
- TEMPORARY SPAN WIRE, TETHER WIRE, AND CABLE
- TEMPORARY SERVICE INSTALLATION
- ⊠ TEMPORARY PEDESTRIAN SIGNAL HEAD, BRACKET MOUNTED
- ⊙ TEMPORARY PUSHBUTTON DETECTOR
- ▶ TEMPORARY EMERGENCY VEHICLE LIGHT DETECTOR
- ▶ TEMPORARY CONFIRMATION BEACON
- TEMPORARY LOOP DETECTOR

NOTE:

THIS PLAN IS FOR THE PURPOSE OF REPLACING THE DETECTOR LOOPS ONLY. ALL OTHER INFORMATION SHOWN IS NOT RELATED AND WILL BE DISREGARDED.

REPLACE ALL DETECTOR LOOPS AS SHOWN (WITHIN THE RESURFACING LIMITS)

| CODE NO. | QUANTITY | UNIT | ITEM |
|----------|----------|------|---------------------------|
| 80600600 | 449 | Foot | Detector Loop Replacement |

| REVISIONS | |
|-----------|------|
| NAME | DATE |
| | |
| | |
| | |
| | |

ILLINOIS DEPARTMENT OF TRANSPORTATION

DETECTOR LOOP REPLACEMENT

ILL. RTE. 60 @ PETERSEN ROAD

SCALE: NONE

DATE: JAN, 2009

DRAWN BY: JHE
DESIGNED BY: JHE
CHECKED BY: DAD