


F.A.P. RTE.	SECTION	COUNTY	TOTAL SHEETS	SHEET NO.
535	118RS-4	LAKE	35	22
FED. ROAD DIST. NO.	ILLINOIS	CONTRACT NO. 62779		

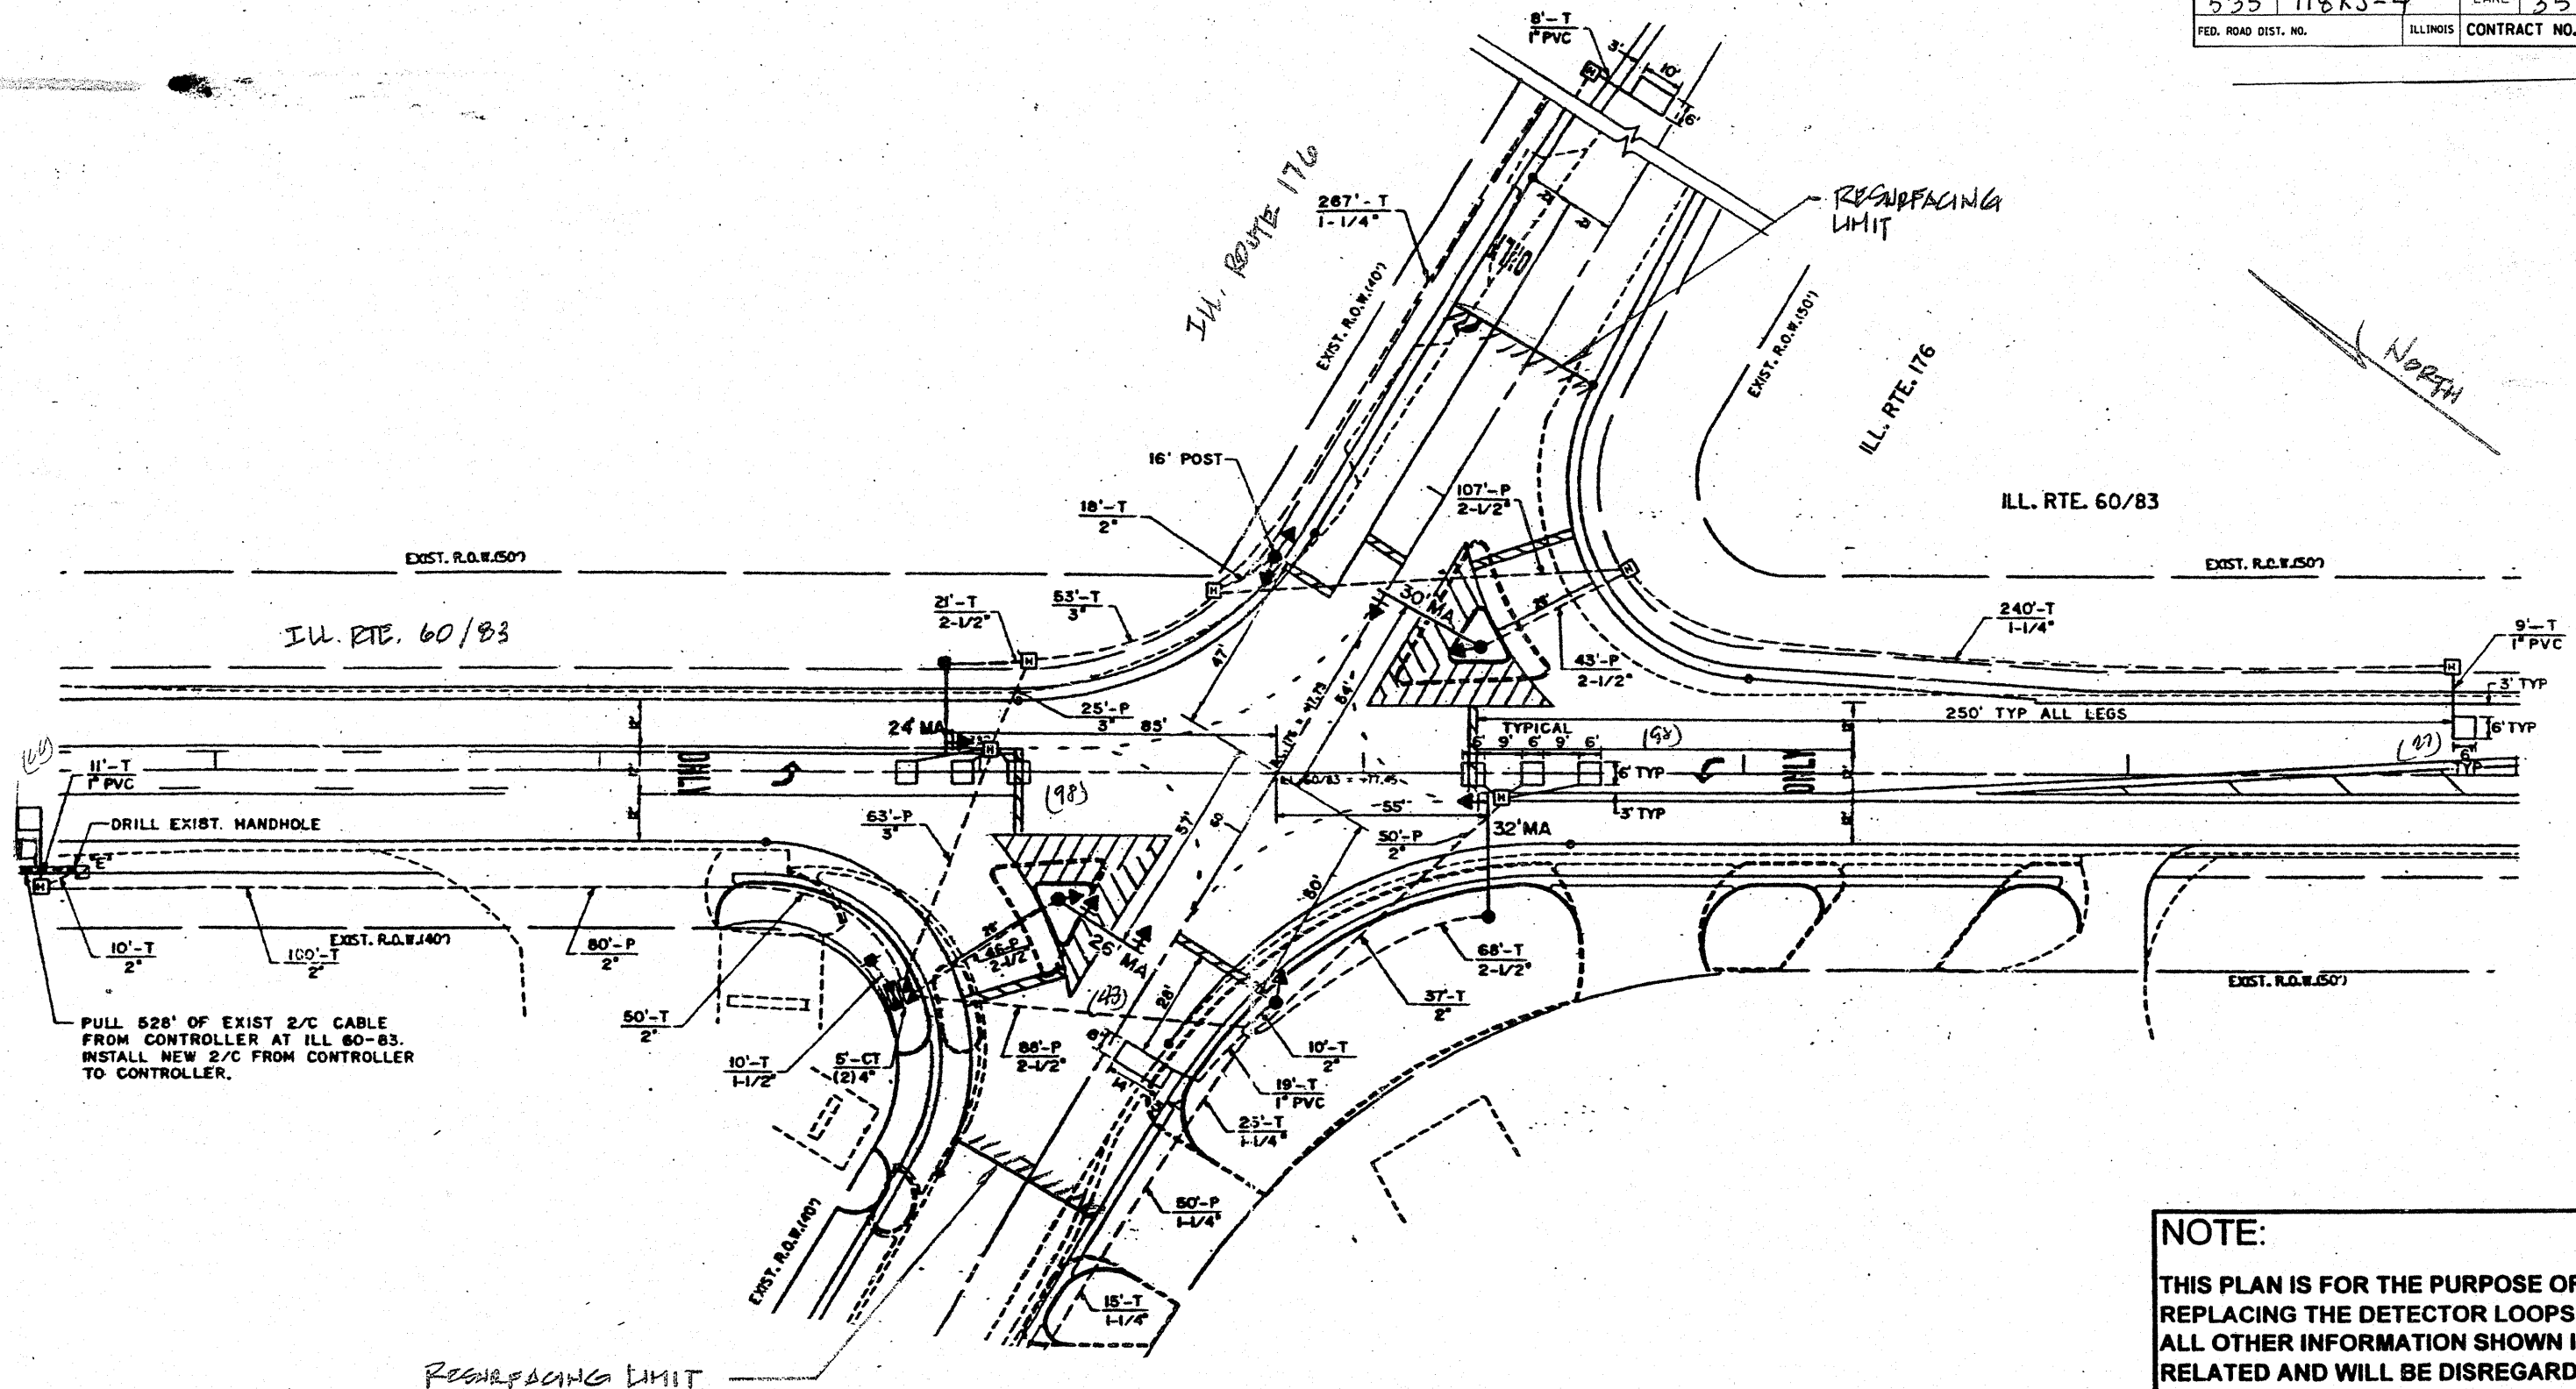

PULL 528' OF EXIST 2/C CABLE FROM CONTROLLER AT ILL 60-83. INSTALL NEW 2/C FROM CONTROLLER TO CONTROLLER.

NOTE:
THIS PLAN IS FOR THE PURPOSE OF REPLACING THE DETECTOR LOOPS ONLY. ALL OTHER INFORMATION SHOWN IS NOT RELATED AND WILL BE DISREGARDED.

REPLACE ALL DETECTOR LOOPS AS SHOWN
(WITHIN THE RESURFACING LIMITS)

CODE NO.	QUANTITY	UNIT	ITEM
80600600	332	Foot	Detector Loop Replacement

REVISIONS	
NAME	DATE

ILLINOIS DEPARTMENT OF TRANSPORTATION
DETECTOR LOOP REPLACEMENT
ILL. RTE. 60/83 @ ILL. RTE. 176
SCALE: NONE
DATE: JAN. 2009
DRAWN BY: JHE
DESIGNED BY: JHE
CHECKED BY: DAD