
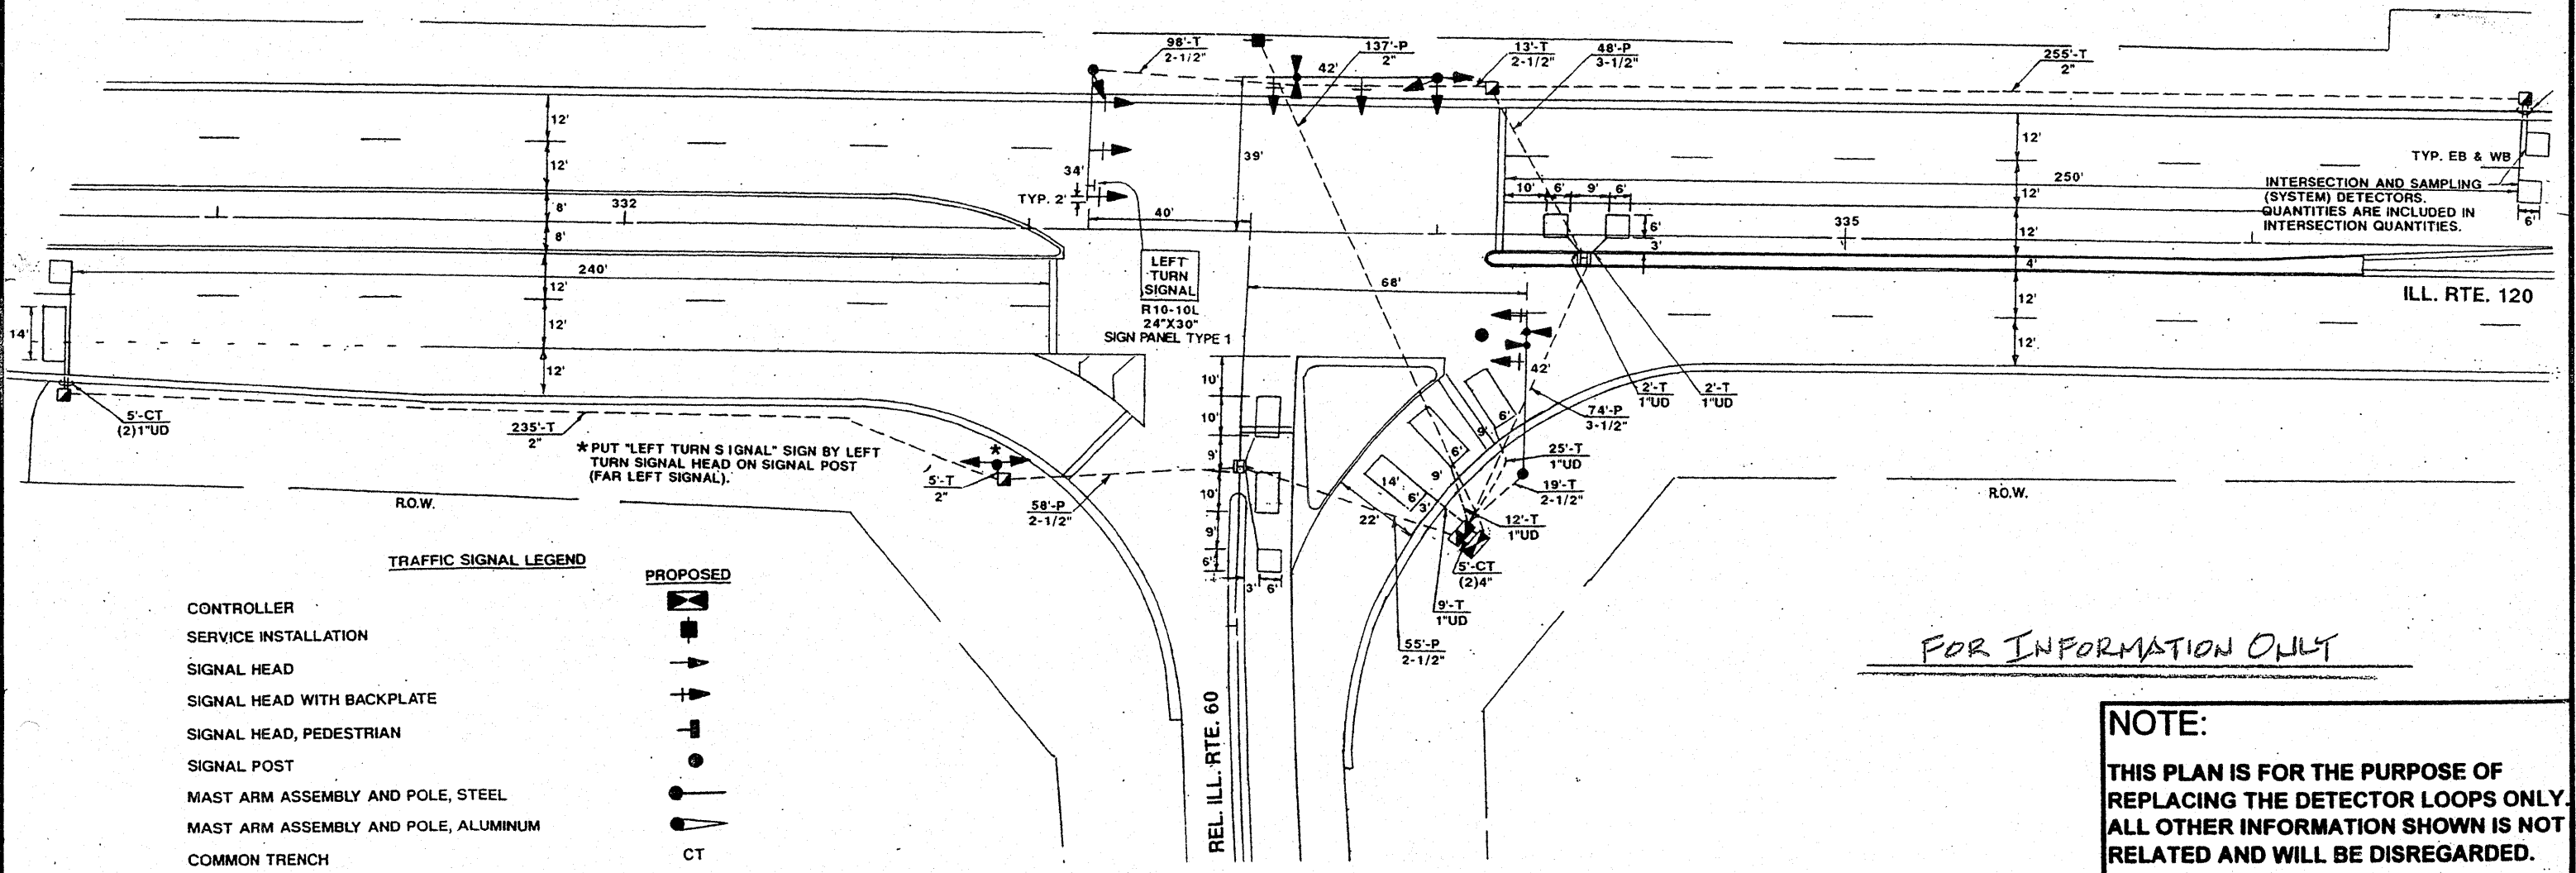


F.A.P. RTE.	SECTION	COUNTY	TOTAL SHEETS	SHEET NO.
535	118RS-4	LAKE	35	24
FED. ROAD DIST. NO.	ILLINOIS	CONTRACT NO. 62779		

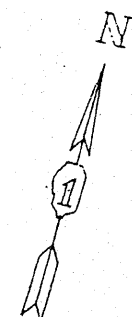

INTERSECTION AND SAMPLING (SYSTEM) DETECTORS. QUANTITIES ARE INCLUDED IN INTERSECTION QUANTITIES.

ILL. RTE. 120

TRAFFIC SIGNAL LEGEND

- CONTROLLER
- SERVICE INSTALLATION
- SIGNAL HEAD
- SIGNAL HEAD WITH BACKPLATE
- SIGNAL HEAD, PEDESTRIAN
- SIGNAL POST
- MAST ARM ASSEMBLY AND POLE, STEEL
- MAST ARM ASSEMBLY AND POLE, ALUMINUM
- COMMON TRENCH
- UNIT DUCT
- HANDHOLE
- HEAVY DUTY HANDHOLE
- DOUBLE HANDHOLE
- G.S. CONDUIT IN TRENCH OR PUSHED
- PEDESTRIAN PUSHBUTTON DETECTOR
- DETECTOR LOOP

- PROPOSED**
- -
 -
 -
 -
 -
 -
 -
 -
 -
 -
 -
 -
 -
 -
 -

REPLACE ALL DETECTOR LOOPS AS SHOWN
(WITHIN THE RESURFACING LIMITS)

CODE NO.	QUANTITY	UNIT	ITEM
80600600	- 0 -	Foot	Detector Loop Replacement

FOR INFORMATION ONLY

NOTE:
THIS PLAN IS FOR THE PURPOSE OF REPLACING THE DETECTOR LOOPS ONLY. ALL OTHER INFORMATION SHOWN IS NOT RELATED AND WILL BE DISREGARDED.

ILLINOIS DEPARTMENT OF TRANSPORTATION
DETECTOR LOOP REPLACEMENT
ILL. ROUTE 60 @ Ill. ROUTE 120

SCALE: NONE
DATE: JAN. 2, 2008

DRAWN BY: JHE
DESIGNED BY: JHE
CHECKED BY: DAD

REVISIONS	
NAME	DATE