



LAKE STREET  
(ASPHALT OVER CONCRETE)

EXISTING

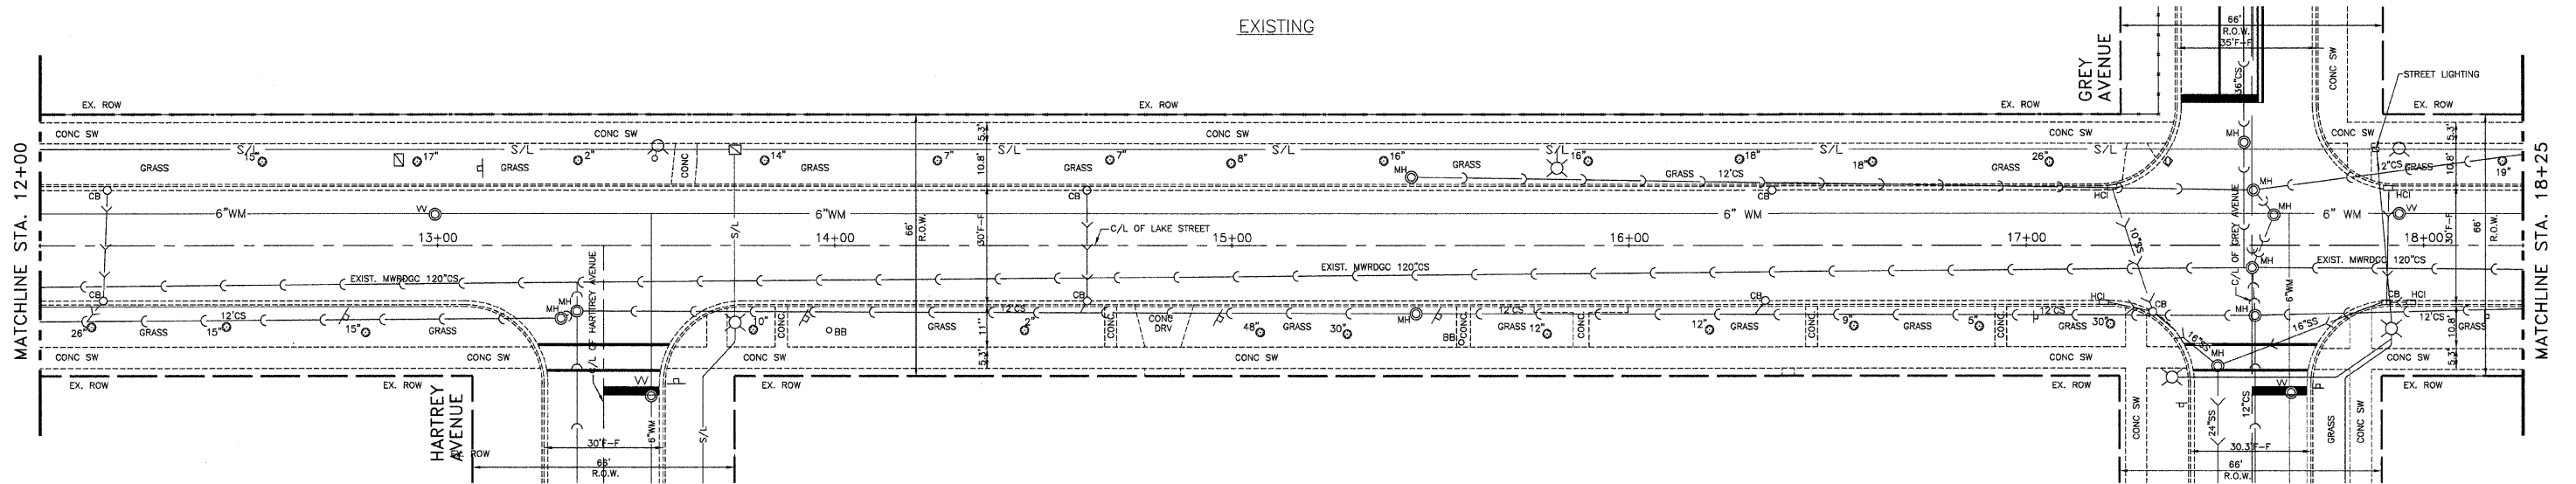

PROPOSED

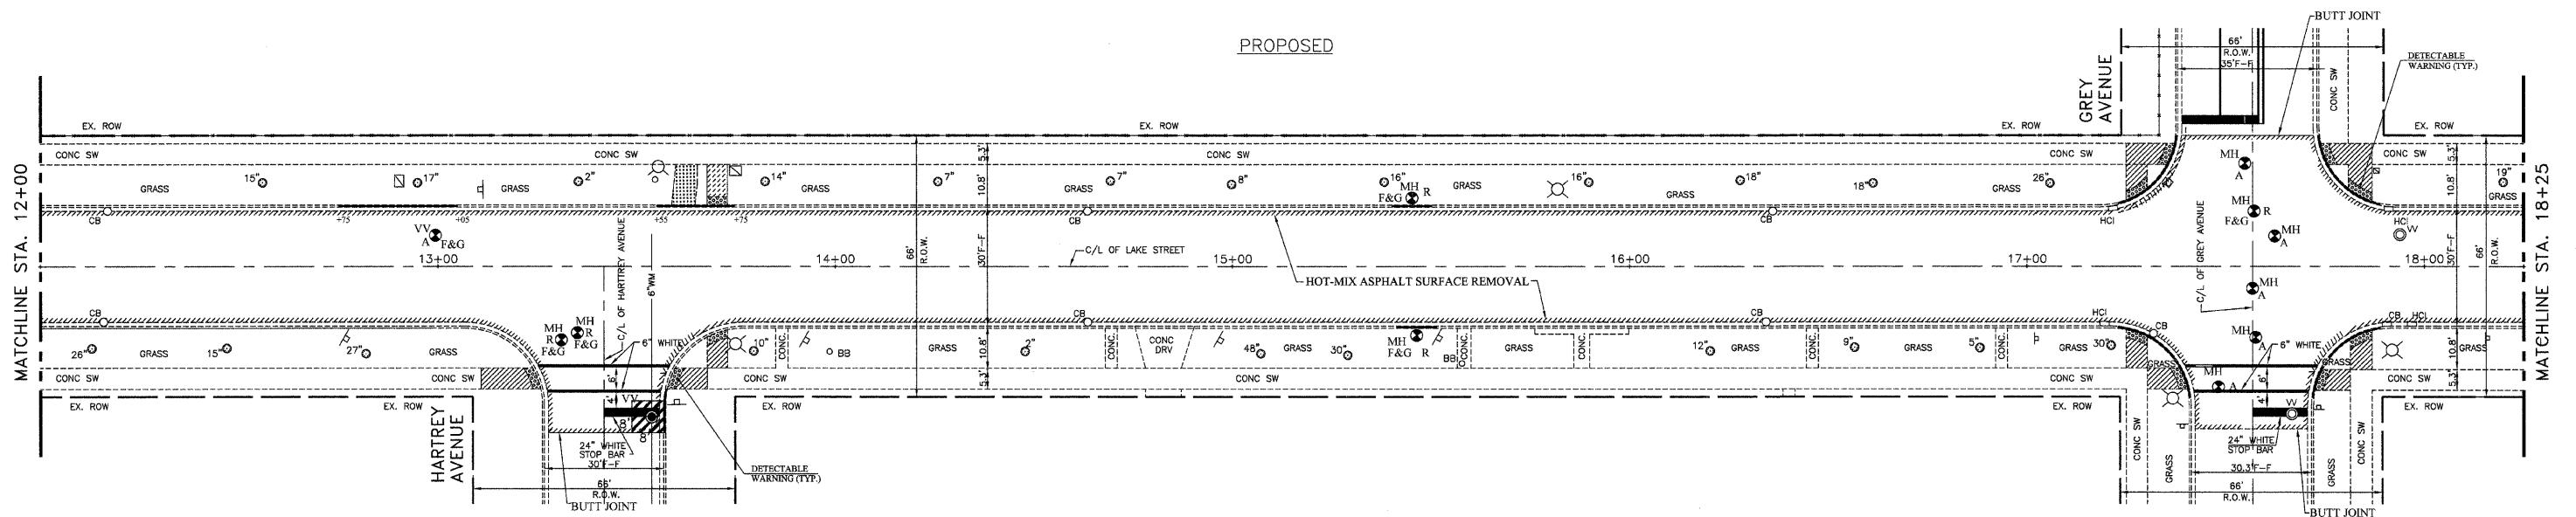

STA. 13+53.50 @ 39' RT.  
VALVE VAULT, TYPE A, 5' DIAMETER  
TYPE 1 FRAME, CLOSED LID.

PLANS PREPARED BY:



CITY OF EVANSTON  
PUBLIC WORKS DEPARTMENT  
DIVISION OF TRANSPORTATION  
ENGINEERING SECTION  
PHONE: (847) 866-2924

|             |          |              |          |          |  |
|-------------|----------|--------------|----------|----------|--|
| DRAWN BY:   | JB,DT,LC | DESIGNED BY: | PC,MC,AA | REVISED: |  |
| DATE:       | 04/25/08 | DATE:        | 05/15/08 | REVISED: |  |
| CHECKED BY: | PC, SN   | BOOK:        | NONE     | REVISED: |  |
| DATE:       | 6/10/08  | SCALE:       | VARIABLE | REVISED: |  |

STATE OF ILLINOIS  
DEPARTMENT OF TRANSPORTATION

LAKE STREET  
EXISTING PLAN/PROPOSED PLAN

| F.A.U. R.T.E.      | SECTION        | COUNTY | TOTAL SHEETS | SHEET NO. |
|--------------------|----------------|--------|--------------|-----------|
| 1031               | 08-00249-00-RS | COOK   | 17           | 7         |
| CONTRACT NO. 63072 |                |        |              |           |
| ILLINOIS           |                |        |              |           |