
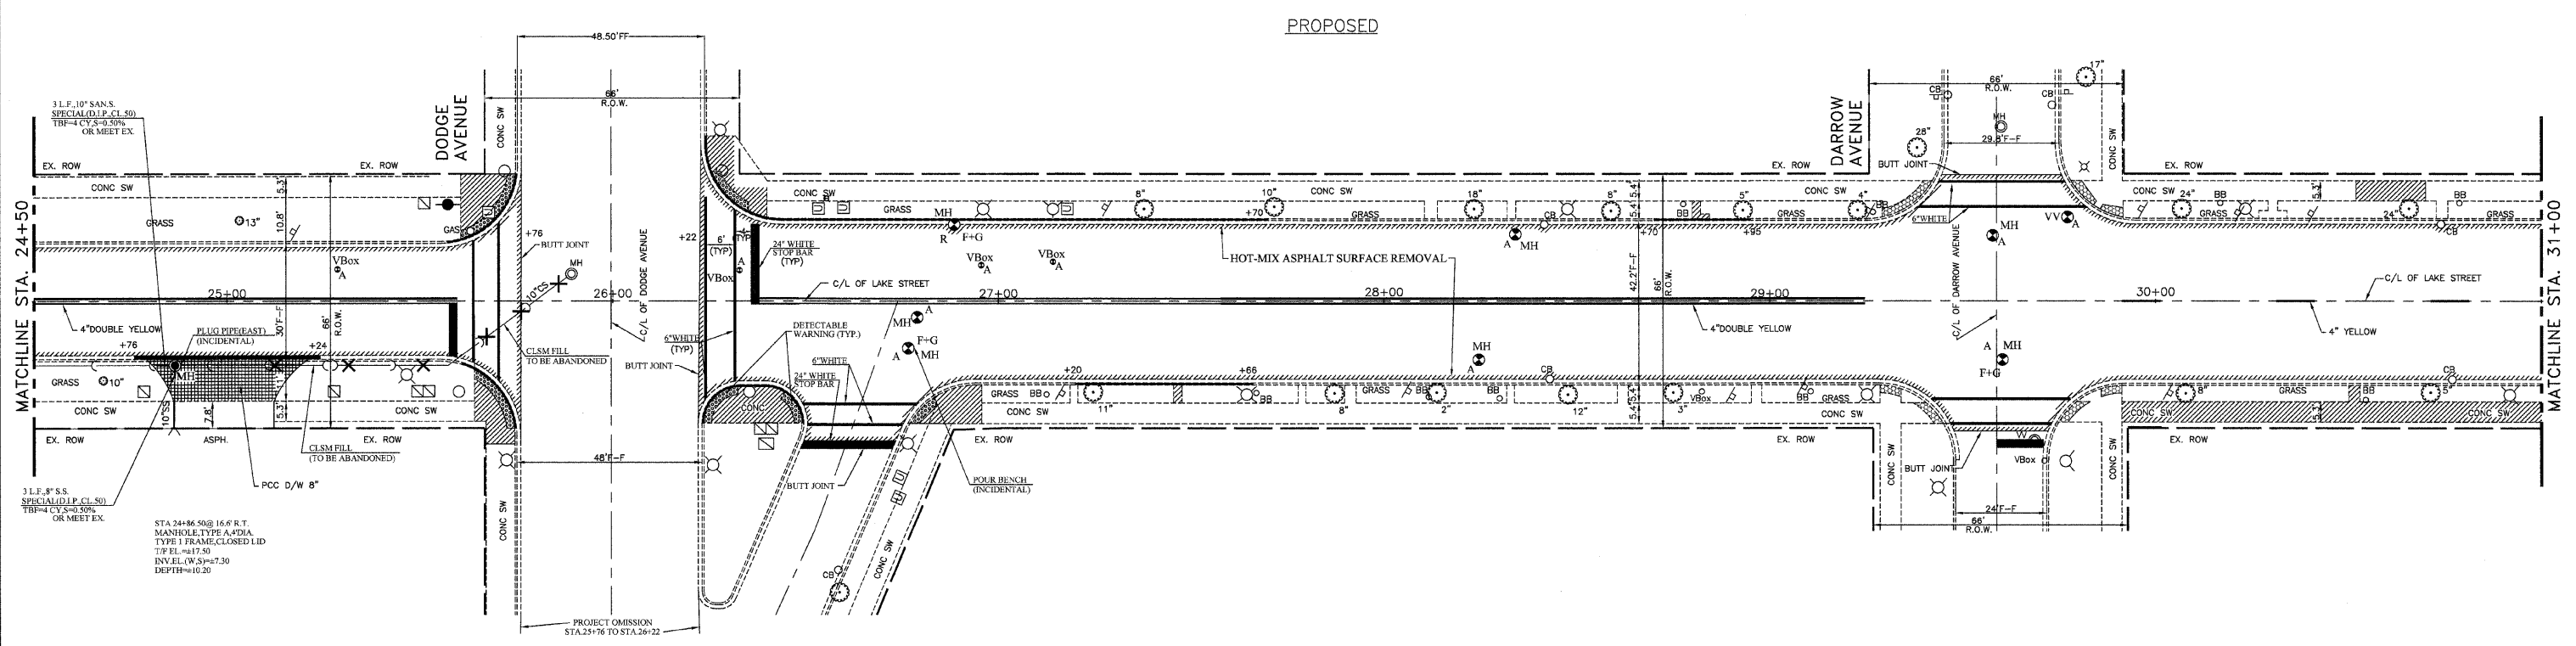



LAKE STREET

(ASPHALT OVER CONCRETE—BROWN AVE. TO DODGE AVE.)
 (ASPHALT OVER BRICKS/CONCRETE—DODGE AVE. TO DARROW AVE.)

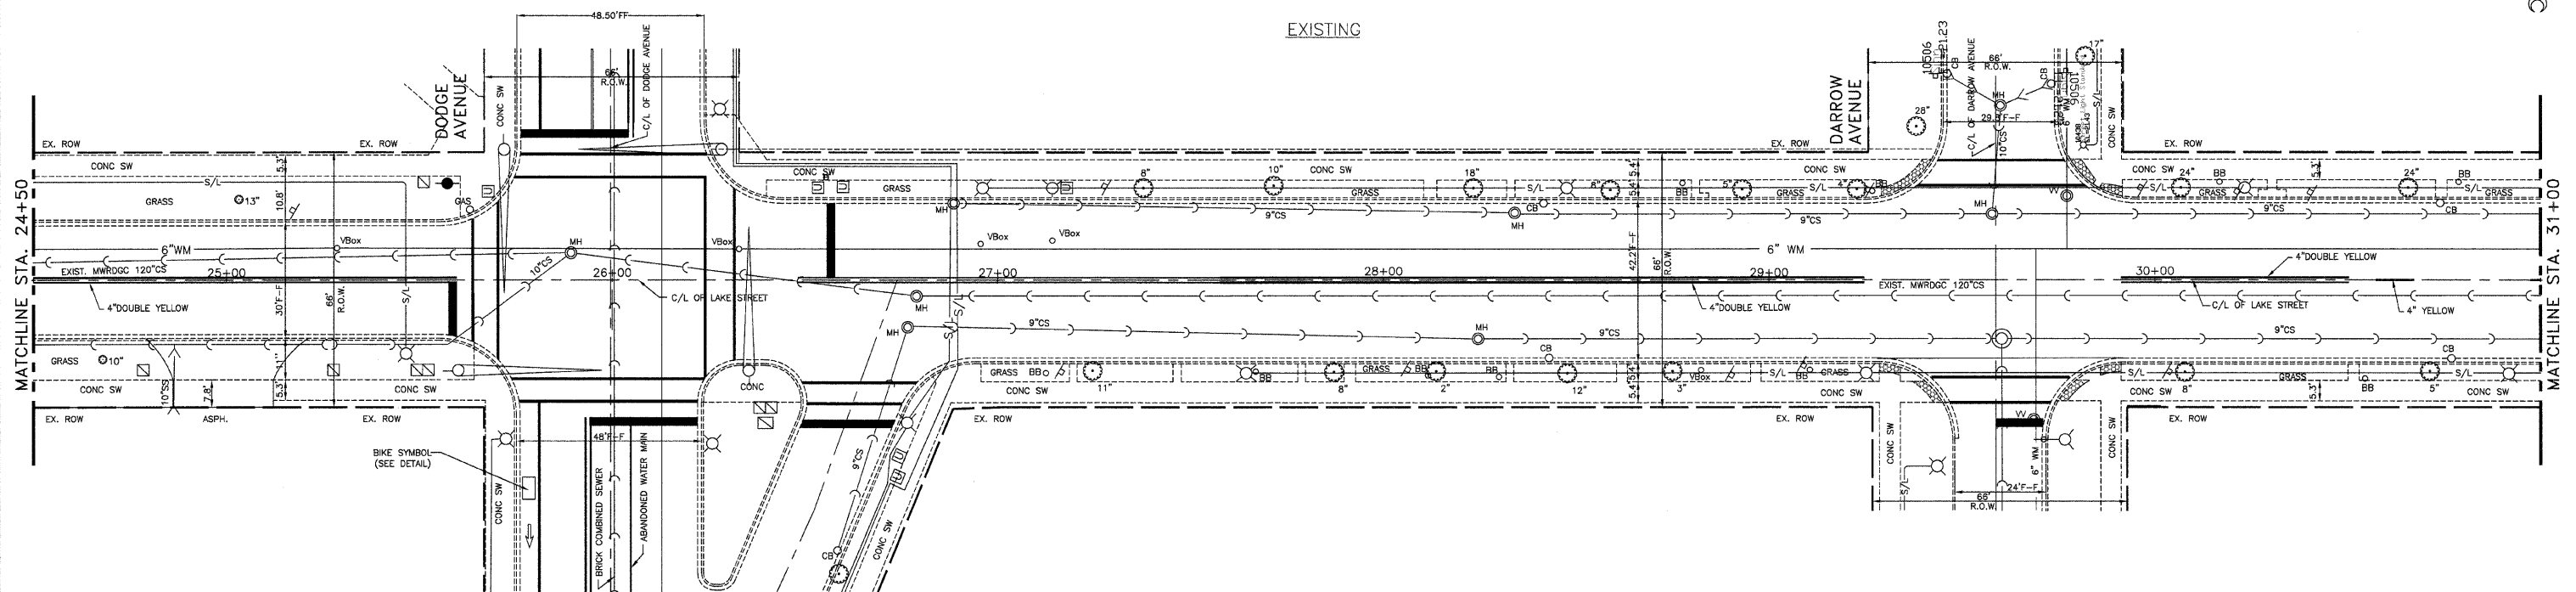

PLANS PREPARED BY:  CITY OF EVANSTON
 PUBLIC WORKS DEPARTMENT
 DIVISION OF TRANSPORTATION
 ENGINEERING SECTION
 PHONE: (847) 866-2924

DRAWN BY: JB,DT,LC	DESIGNED BY: PC,MC,AA	REVISED:
DATE: 04/25/08	DATE: 05/15/08	REVISED:
CHECKED BY: PC, SN	BOOK: NONE	REVISED:
DATE: 6/10/08	SCALE: VARIES	REVISED:

STATE OF ILLINOIS
 DEPARTMENT OF TRANSPORTATION

LAKE STREET
 EXISTING PLAN/PROPOSED PLAN

F.A.U. R.T.E.	SECTION	COUNTY	TOTAL SHEETS	SHEET NO.
1031	08-00249-00-RS	COOK	17	9
CONTRACT NO. 63072				
ILLINOIS				