




LAKE STREET
(ASPHALT OVER BRICK/CONCRETE)

EXISTING

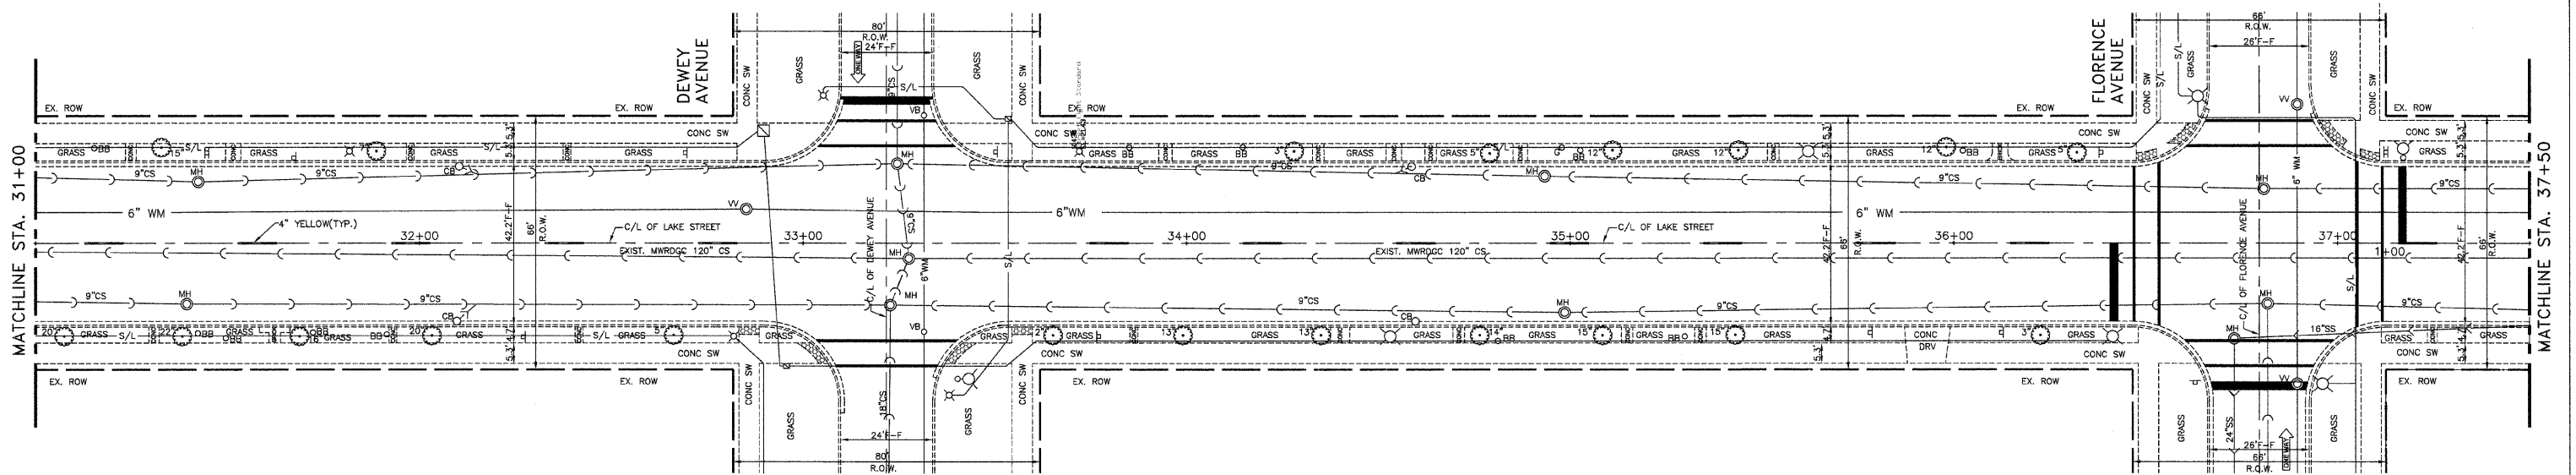

PROPOSED

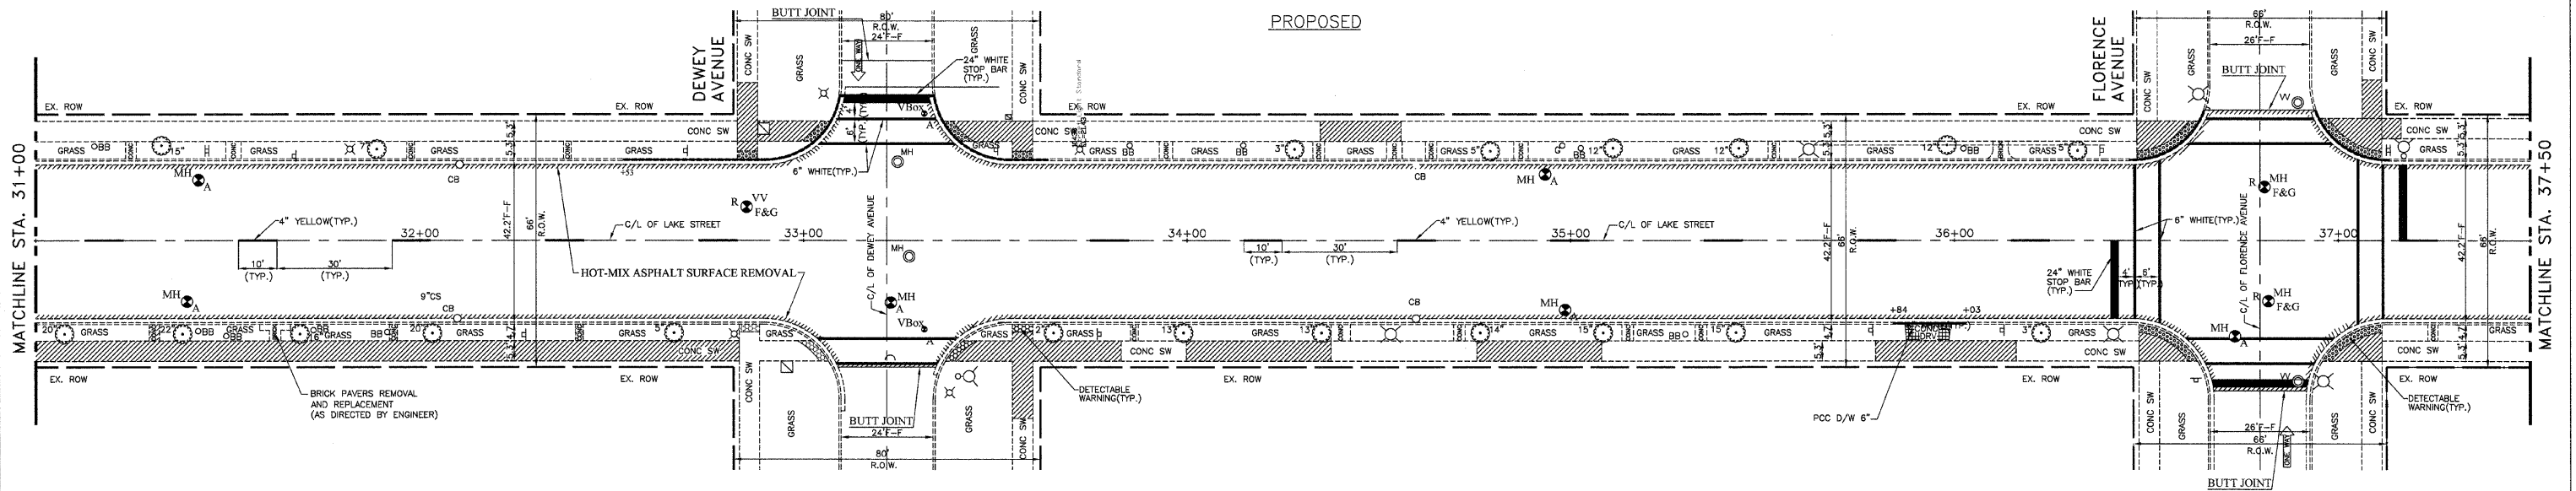

PLANS PREPARED BY:

 CITY OF EVANSTON
 PUBLIC WORKS DEPARTMENT
 DIVISION OF TRANSPORTATION
 ENGINEERING SECTION
 PHONE: (847) 866-2924

DRAWN BY:	JB,DT,LG	DESIGNED BY:	PC,MC,AA	REVISED:	
DATE:	04/25/08	DATE:	05/15/08	REVISED:	
CHECKED BY:	PC, SN	BOOK:	NONE	REVISED:	
DATE:	6/10/08	SCALE:	VARIES	REVISED:	

STATE OF ILLINOIS
DEPARTMENT OF TRANSPORTATION

LAKE STREET
EXISTING PLAN/PROPOSED PLAN

F.A.U. R.T.E.	SECTION	COUNTY	TOTAL SHEETS	SHEET NO.
1031	08-00249-00-RS	COOK	17	10
CONTRACT NO. 63072				
ILLINOIS				