



LAKE STREET
(ASPHALT OVER MACADAM)

EXISTING

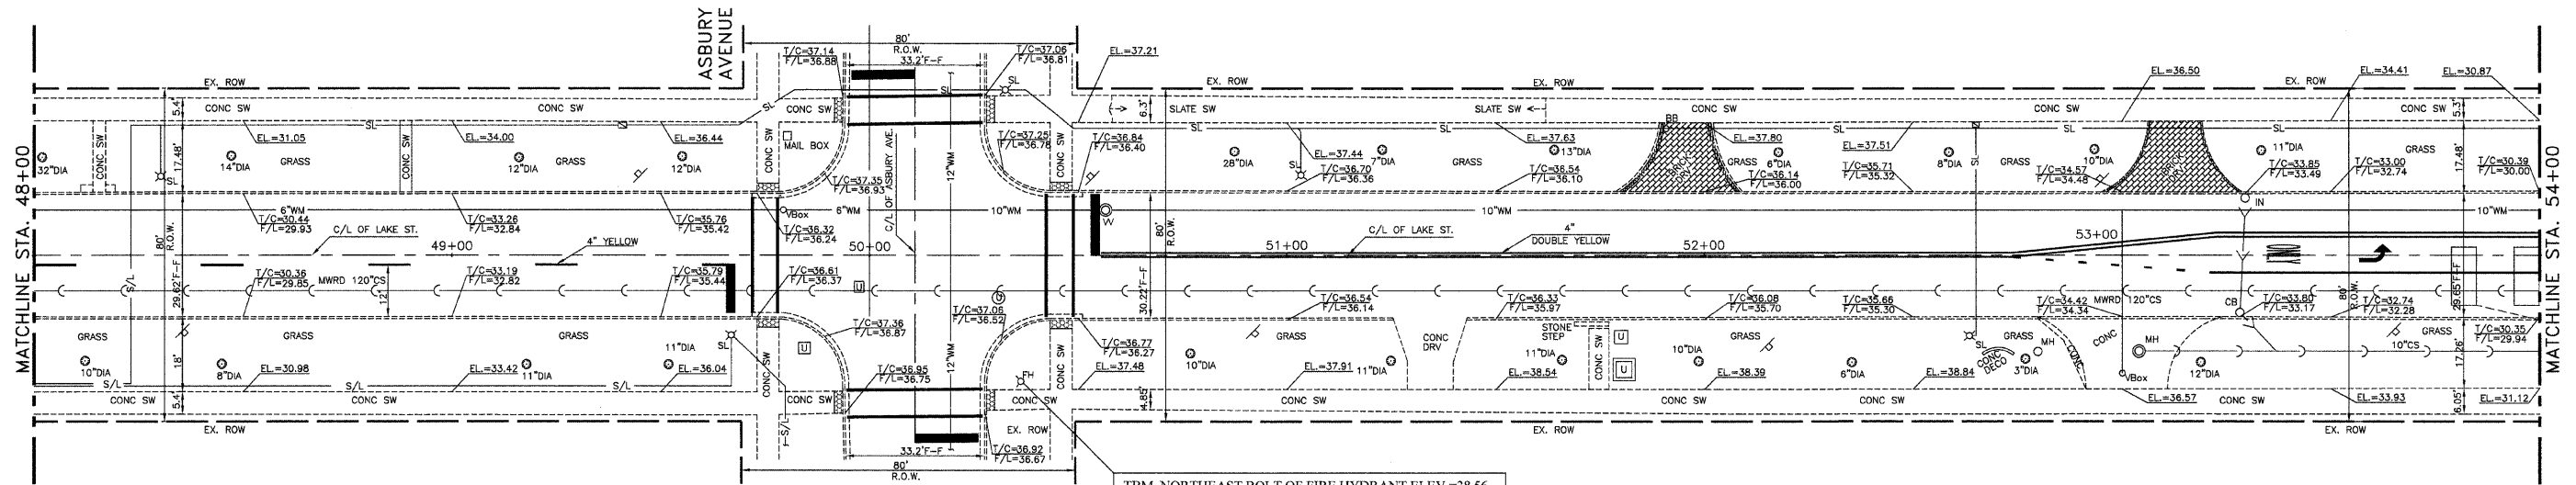

TBM NORTHEAST BOLT OF FIRE HYDRANT ELEV.=38.56
ON SOUTHEAST CORNER OF ASBURY AVE. AND LAKE ST.

PROPOSED

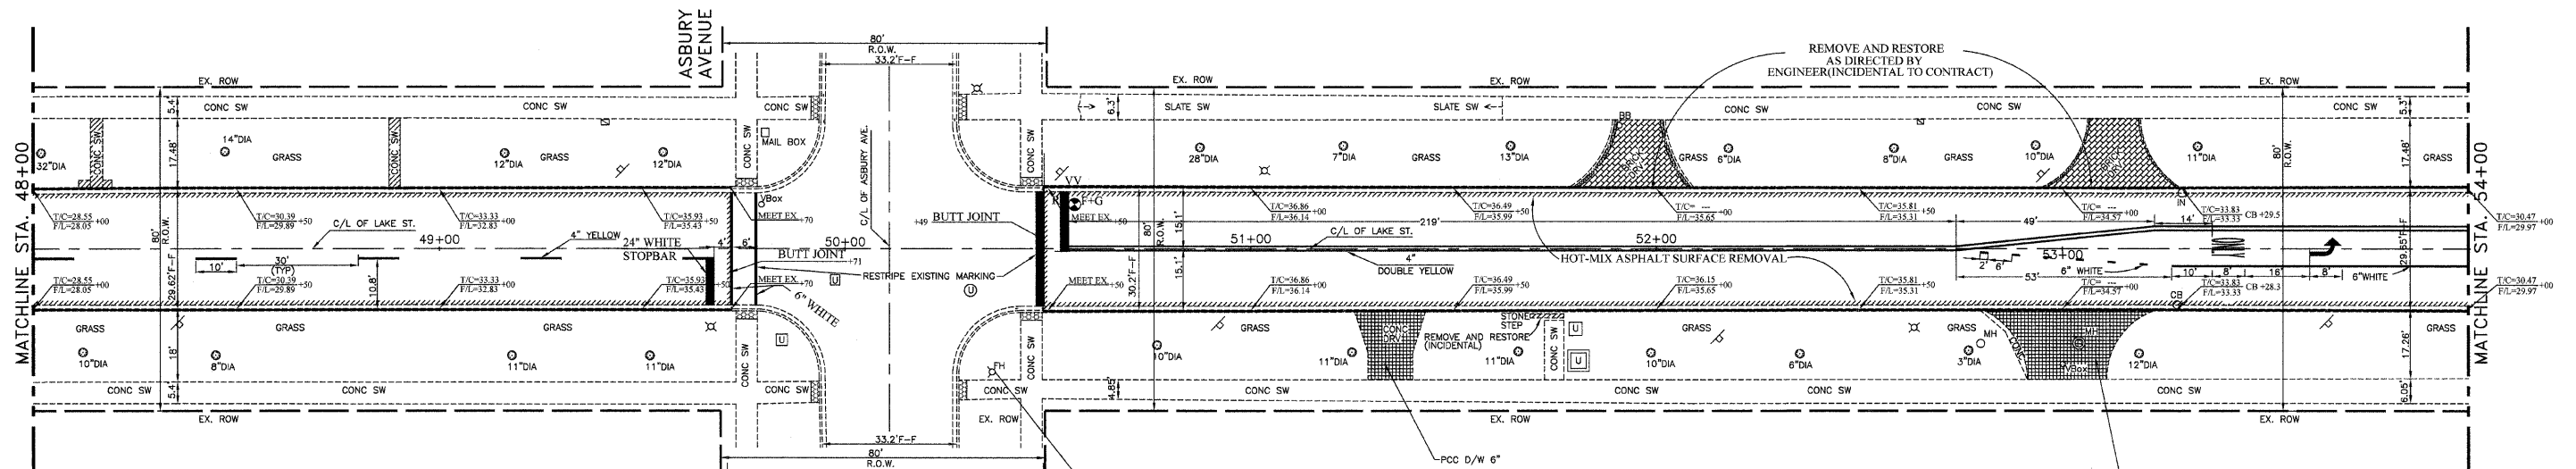

TBM: NORTHEAST BOLT OF FIRE HYDRANT ELEV.=38.56
ON SOUTHEAST CORNER OF ASBURY AVE. AND LAKE ST.