


LEGEND

- PAVED SHOULDER REMOVAL
- PAVEMENT REMOVAL
- TREE REMOVAL, SIZE SHOWN

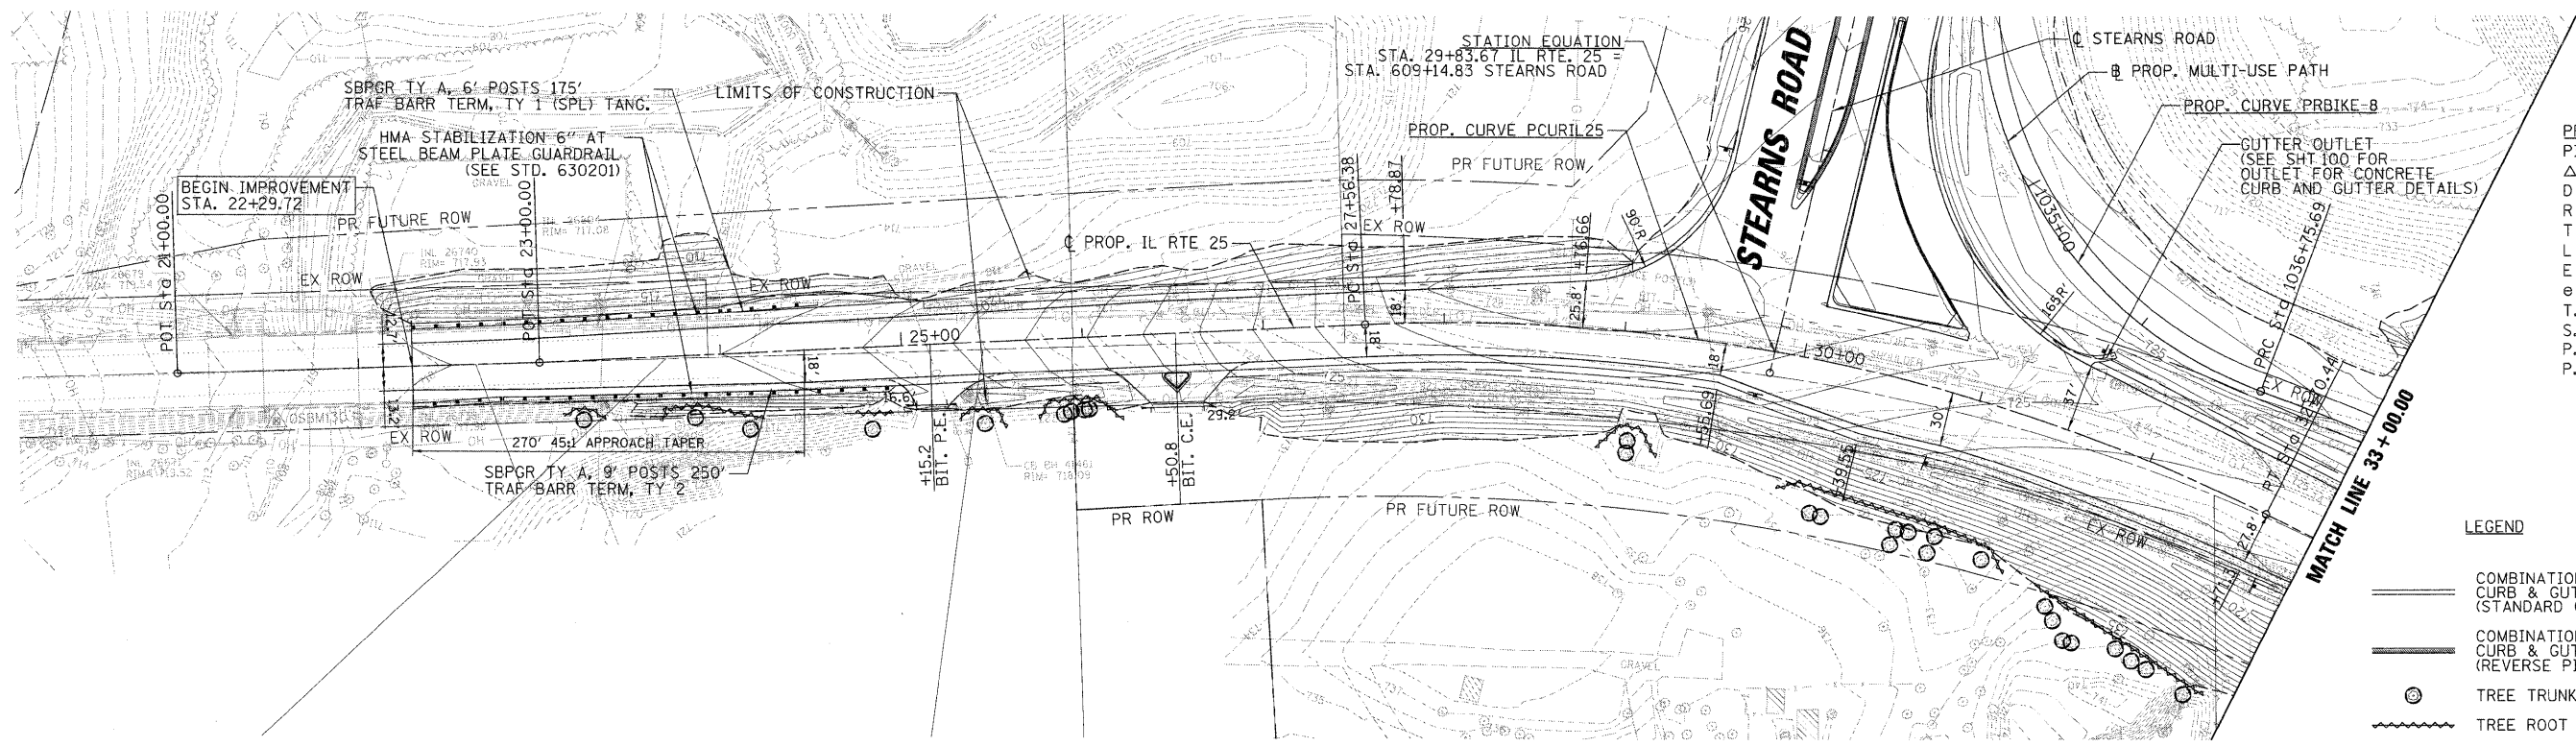

LEGEND

- COMBINATION CONCRETE CURB & GUTTER, TY B-6.24 (STANDARD GUTTER)
- COMBINATION CONCRETE CURB & GUTTER, TY B-6.24 (REVERSE PITCH GUTTER)
- TREE TRUNK PROTECTION
- TREE ROOT PRUNING
- TEMPORARY FENCE

PROP. CURVE PCURIL25
 PI STA. = 30+19.23
 $\Delta = 29^\circ 27' 12''$ (RT)
 D = 5° 43' 46"
 R = 1,000.00'
 T = 262.84'
 L = 514.06'
 E = 33.97'
 e = 3.8%
 T.R. = 55.5'
 S.E. RUN = 105.45'
 P.C. STA. = 27+56.38
 P.T. STA. = 32+70.44

FILE NAME =
 PLN_070793_RTE25_01.SHT

USER NAME = MWRMAN

DESIGNED - MCW

REVISED -

DRAWN - PWN

REVISED -

CHECKED - MCW

REVISED -

DATE - 01/16/09

REVISED -

STATE OF ILLINOIS
 DEPARTMENT OF TRANSPORTATION

EXISTING AND PROPOSED PLAN - IL ROUTE 25

SCALE: 1" = 50' SHEET NO. OF SHEETS STA. 21+00.00 TO STA. 33+00.00

| F.A.P. RTE. | SECTION | COUNTY | TOTAL SHEETS | SHEET NO. |
|-------------|----------------|--------|--------------|-----------|
| 361 | 06-00214-20-BR | KANE | 320 | 37 |

CONTRACT NO. 63075
 FED. ROAD DIST. NO. 1 ILLINOIS FED. AID PROJECT