



PLAN	SURVEYED	BY	DATE
	PLOTTED		
	CHECKED		
	REVISIONS		
	NO. OF WAY CHECKED		
	CADD FILE NAME		
	NO.		

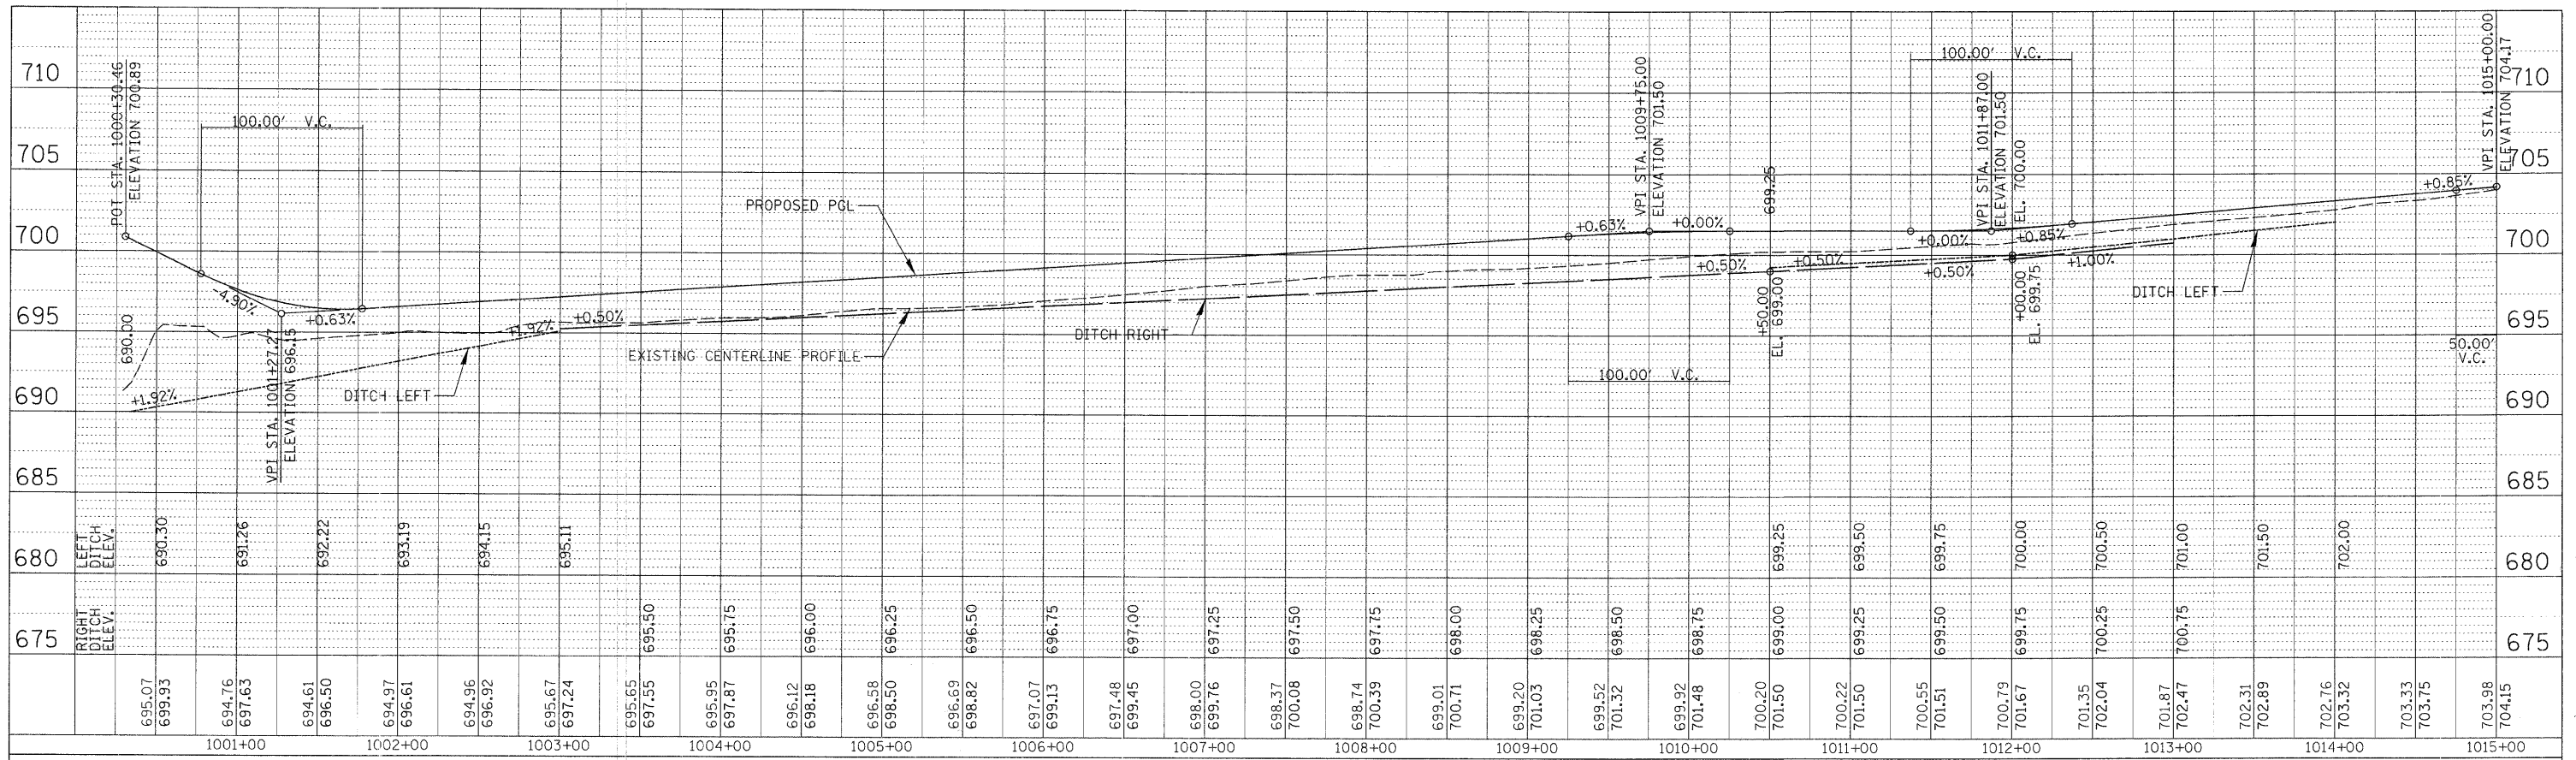

PROFILE	SURVEYED	BY	DATE
	PLOTTED		
	CHECKED		
	REVISIONS		
	NO. OF WAY CHECKED		
	STRUCTURE NOTATIONS' CHKD		
	NO.		

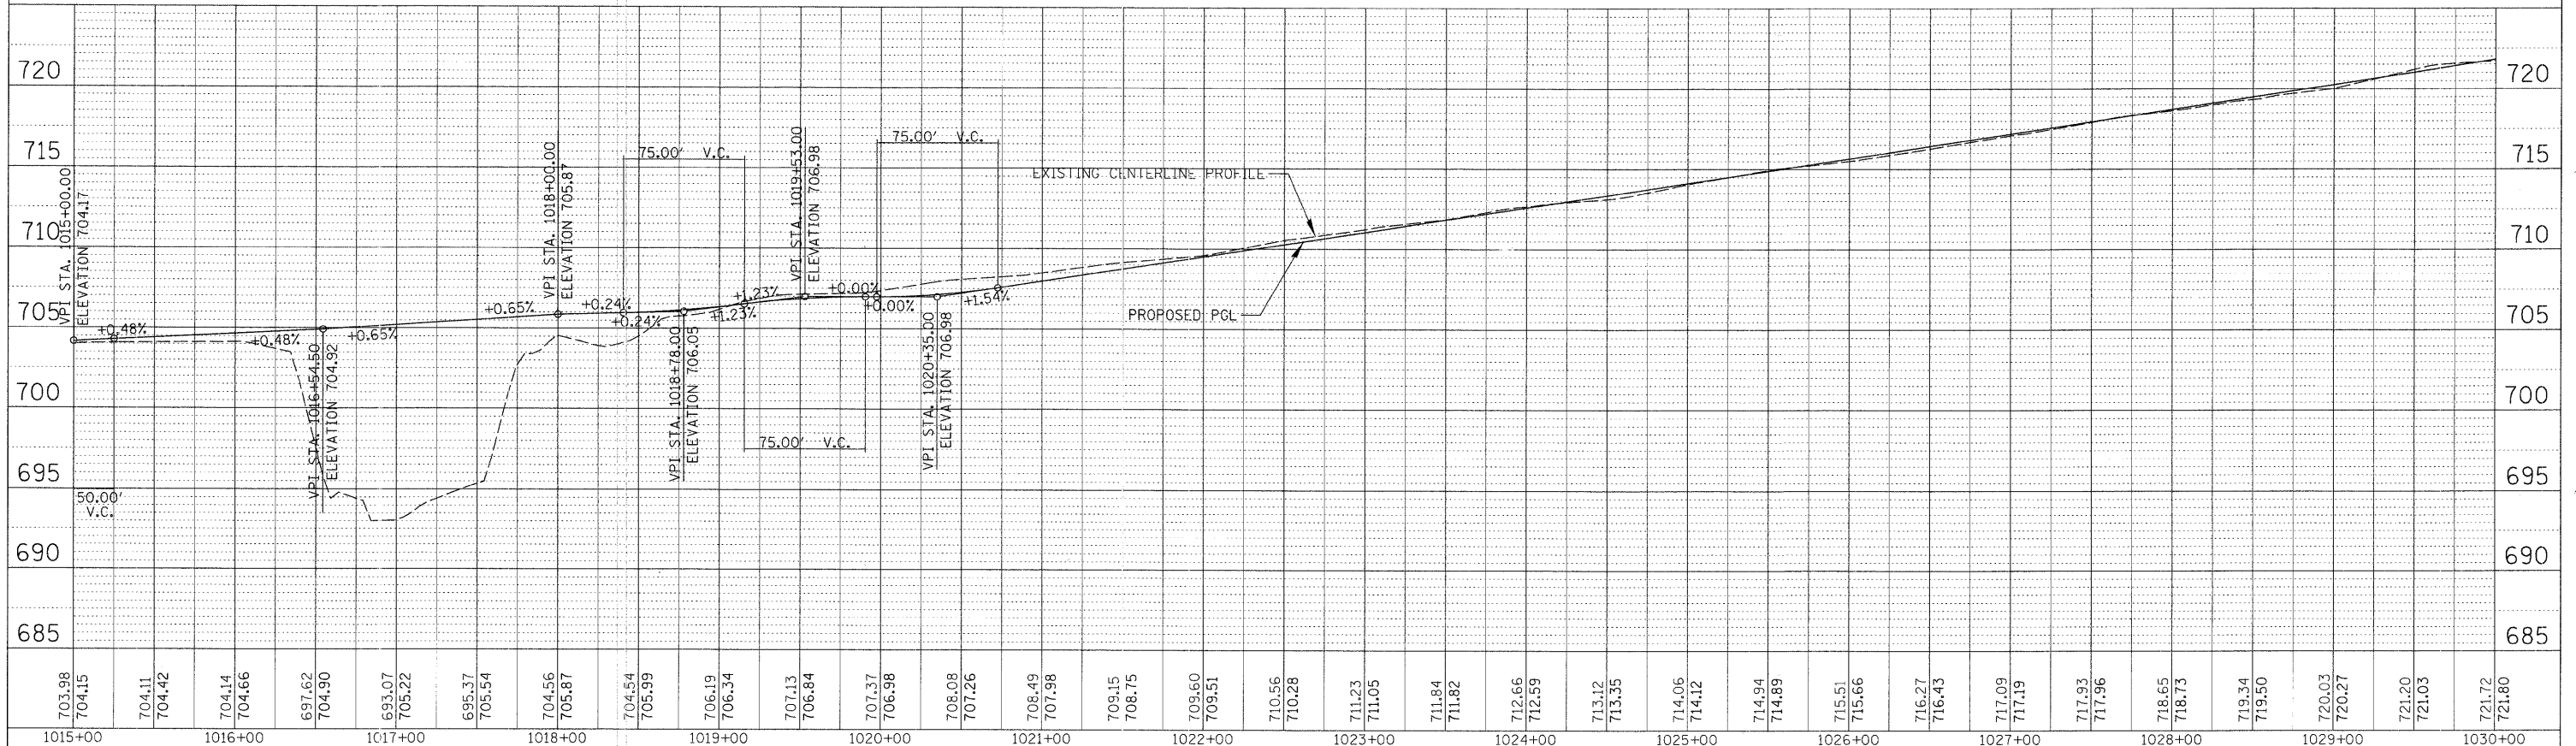

FILE NAME = PRF_070793_BIKEPATH_01.SHT

USER NAME = GTINE
 VERT. SCALE = 1" = 5'
 PLOT SCALE = 5/8"
 PLOT DATE = 2/18/2009

DESIGNED - MCW
 DRAWN - PWN
 CHECKED - MCW
 DATE - 01/16/09

REVISED -
 REVISED -
 REVISED -
 REVISED -

STATE OF ILLINOIS
 DEPARTMENT OF TRANSPORTATION

PROPOSED PROFILE - MULTI-USE PATH

SCALE: 1" = 50' SHEET NO. OF SHEETS STA. TO STA.

F.A.P. RTE.	SECTION	COUNTY	TOTAL SHEETS	SHEET NO.
361	06-00214-20-BR	KANE	320	41
CONTRACT NO. 63075				
FED. ROAD DIST. NO. 1 ILLINOIS FED. AID PROJECT				