
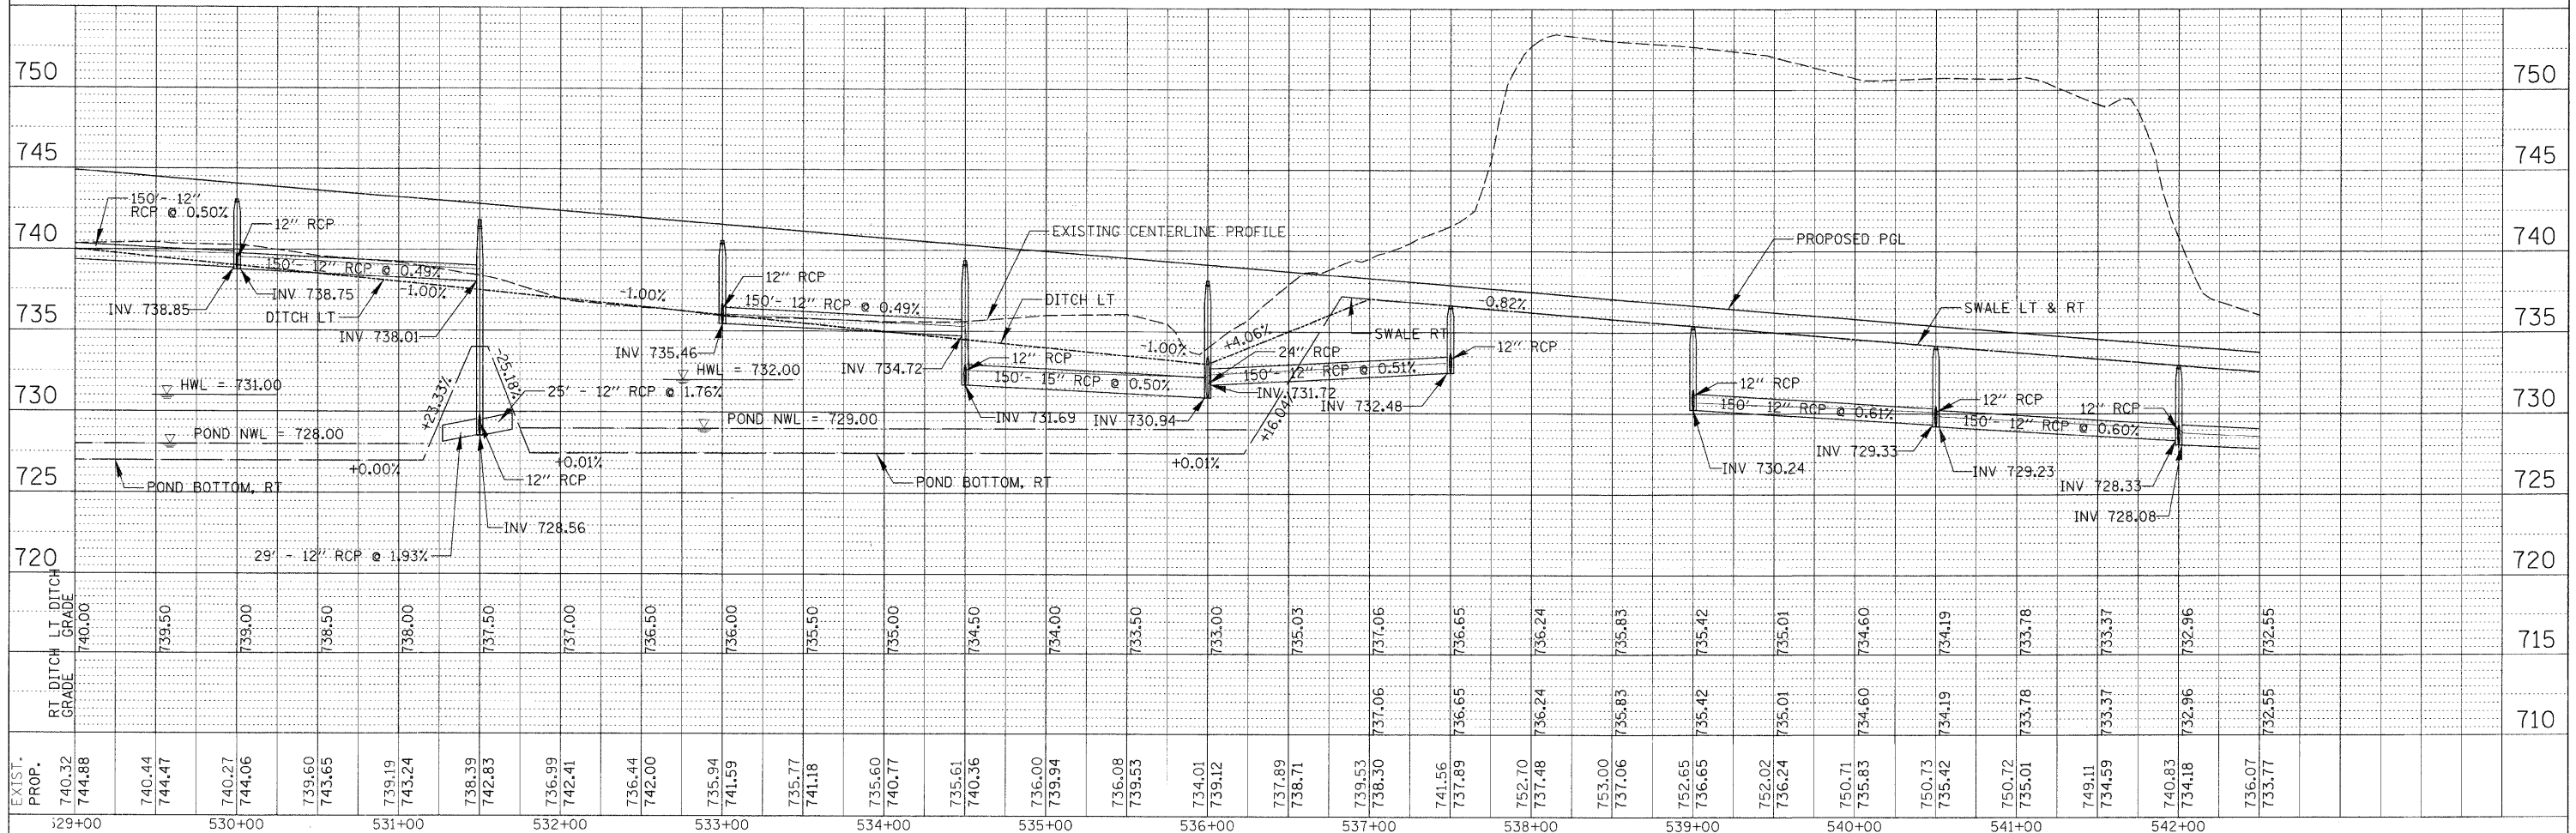


BY	DATE
SURVEYED	
PLANNED	
ALLOTTED	
CHECKED	
RT. OF WAY CHECKED	
NOTE BOOK NO.	
CADD FILE NAME	

BY	DATE
SURVEYED	
PLANNED	
ALLOTTED	
CHECKED	
STRUCTURE NOTATIONS CHKD	
NOTE BOOK NO.	

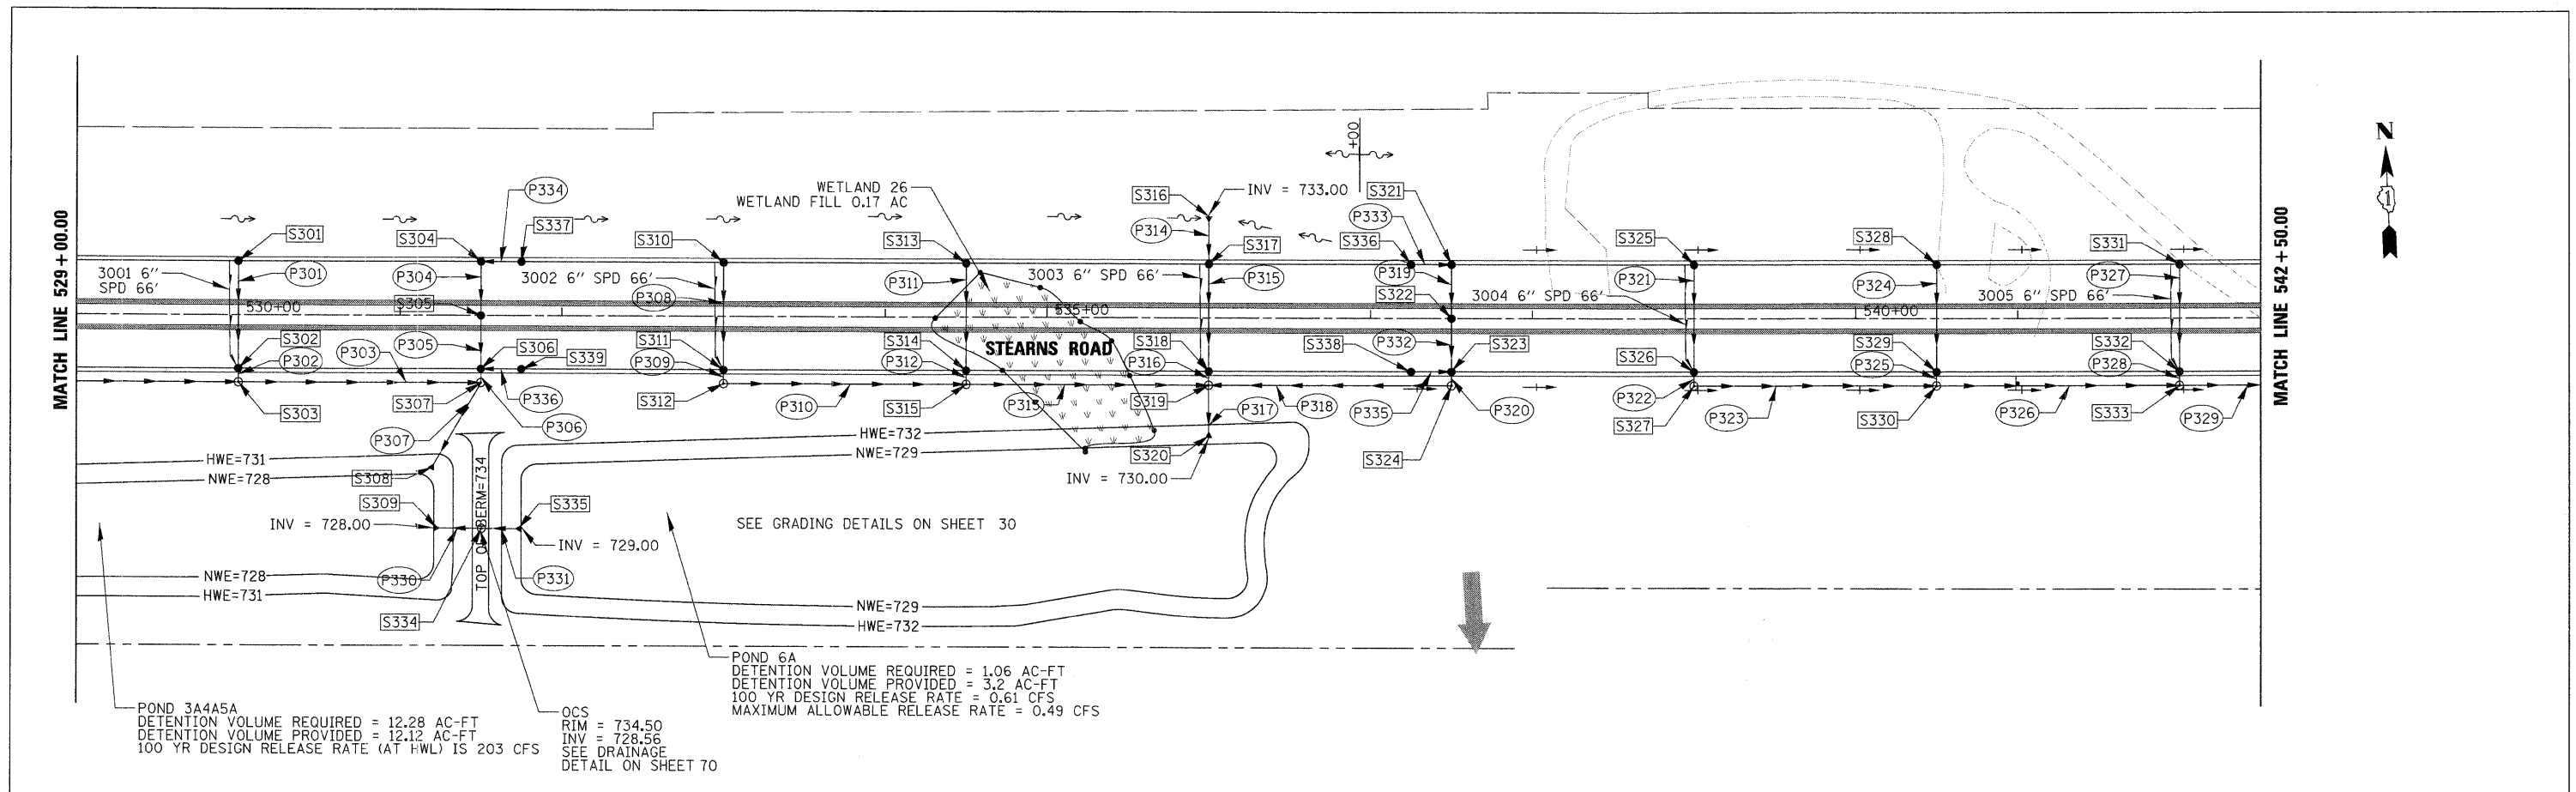

FILE NAME =	USER NAME = MWORMAN	DESIGNED JOC	REVISED -	STATE OF ILLINOIS DEPARTMENT OF TRANSPORTATION	DRAINAGE AND UTILITIES - STEARNS ROAD	F.A.P. RTE.	SECTION	COUNTY	TOTAL SHEETS	SHEET NO.	
DPP_070793_STEARNS_03.SHT	VERT. SCALE = 1" = 5'	DRAWN MYG	REVISED -			361	06-00214-20-BR	KANE	320	61	
	PLOT SCALE = 50'	CHECKED CW	REVISED -			CONTRACT NO. 63075					
	PLOT DATE = 1/16/2009	DATE - 01/16/09	REVISED -			SCALE: 1" = 50' SHEET NO. OF SHEETS STA. 529+00.00 TO STA. 542+50.00 FED. ROAD DIST. NO. 1 ILLINOIS FED. AID PROJECT					