
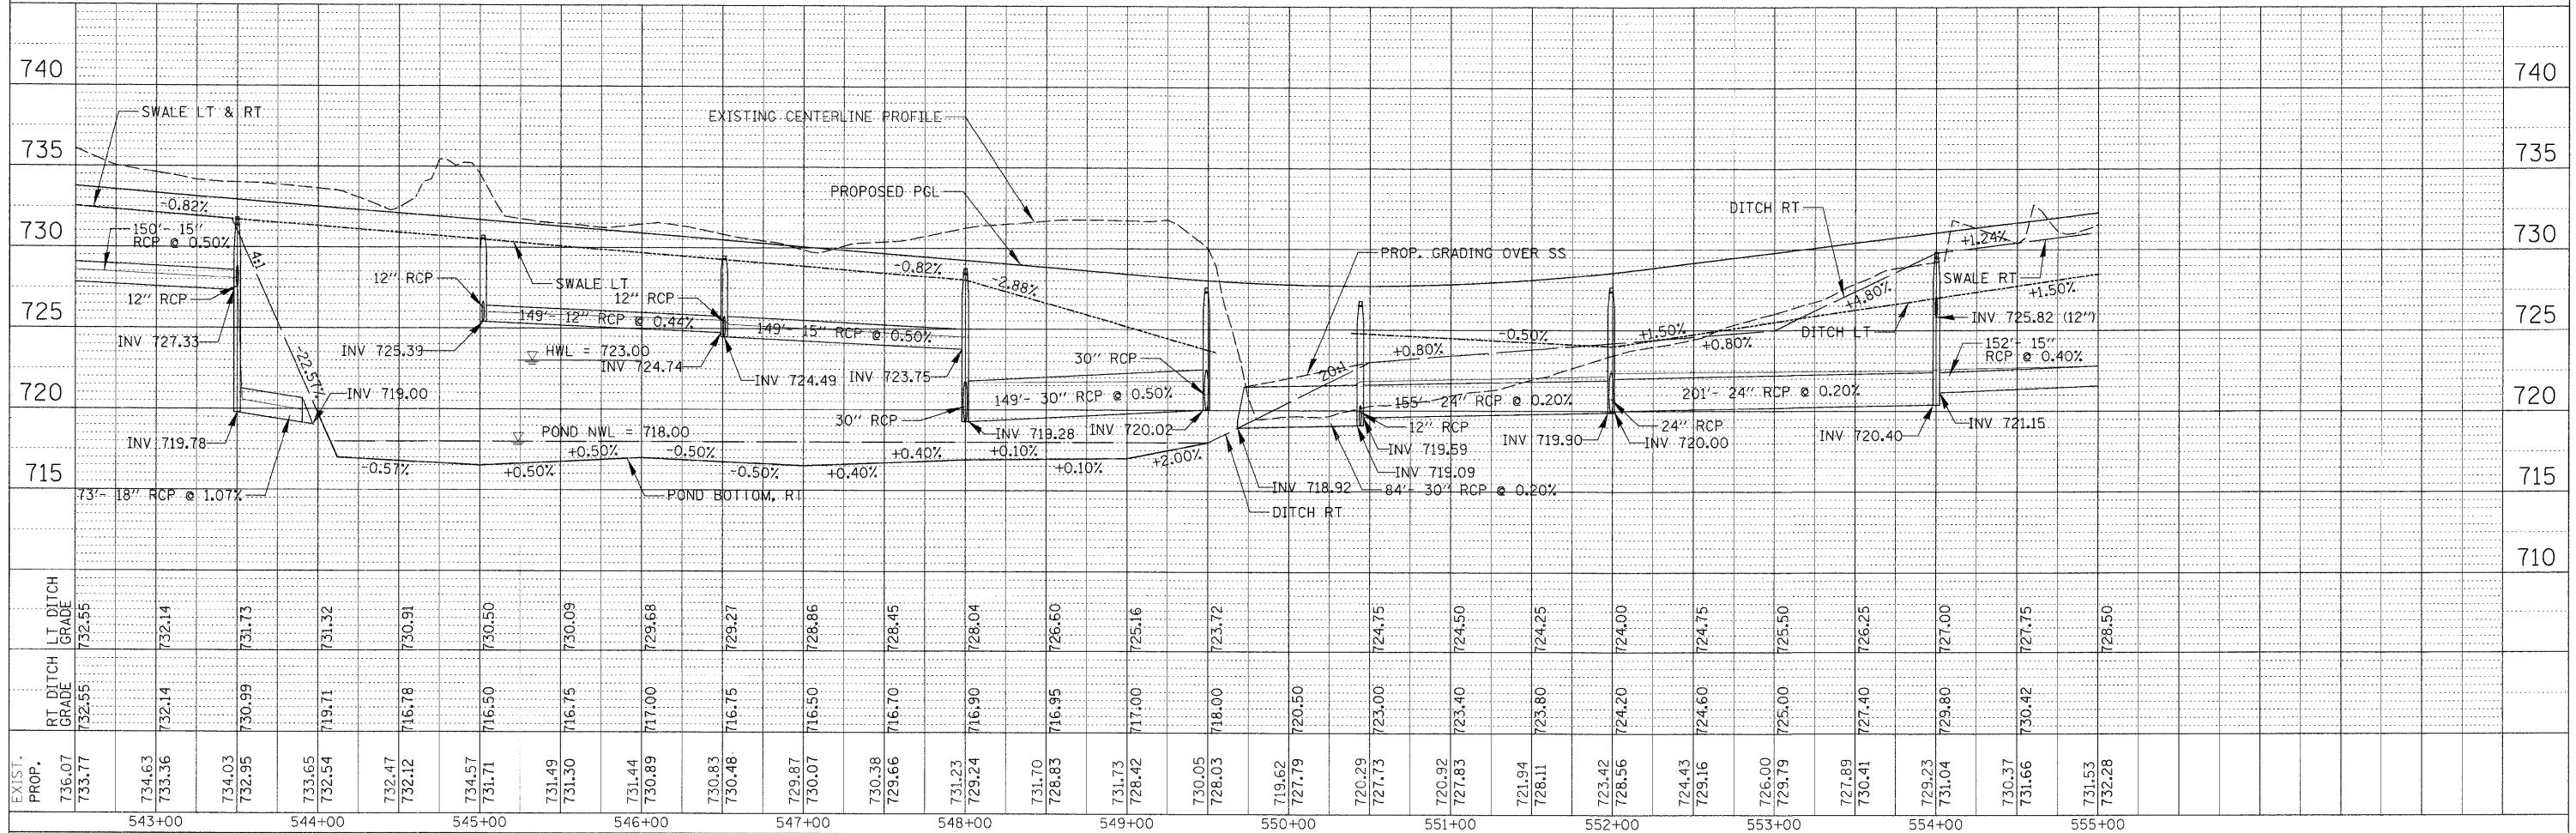
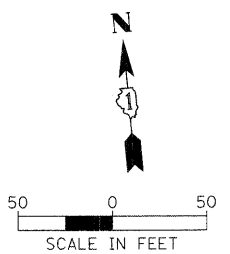


PLAN	SURVEYED	DATE
	PLANNED	
	NOTED	
	BY	
	NO.	

PROFILE	SURVEYED	DATE
	PLANNED	
	NOTED	
	BY	
	NO.	

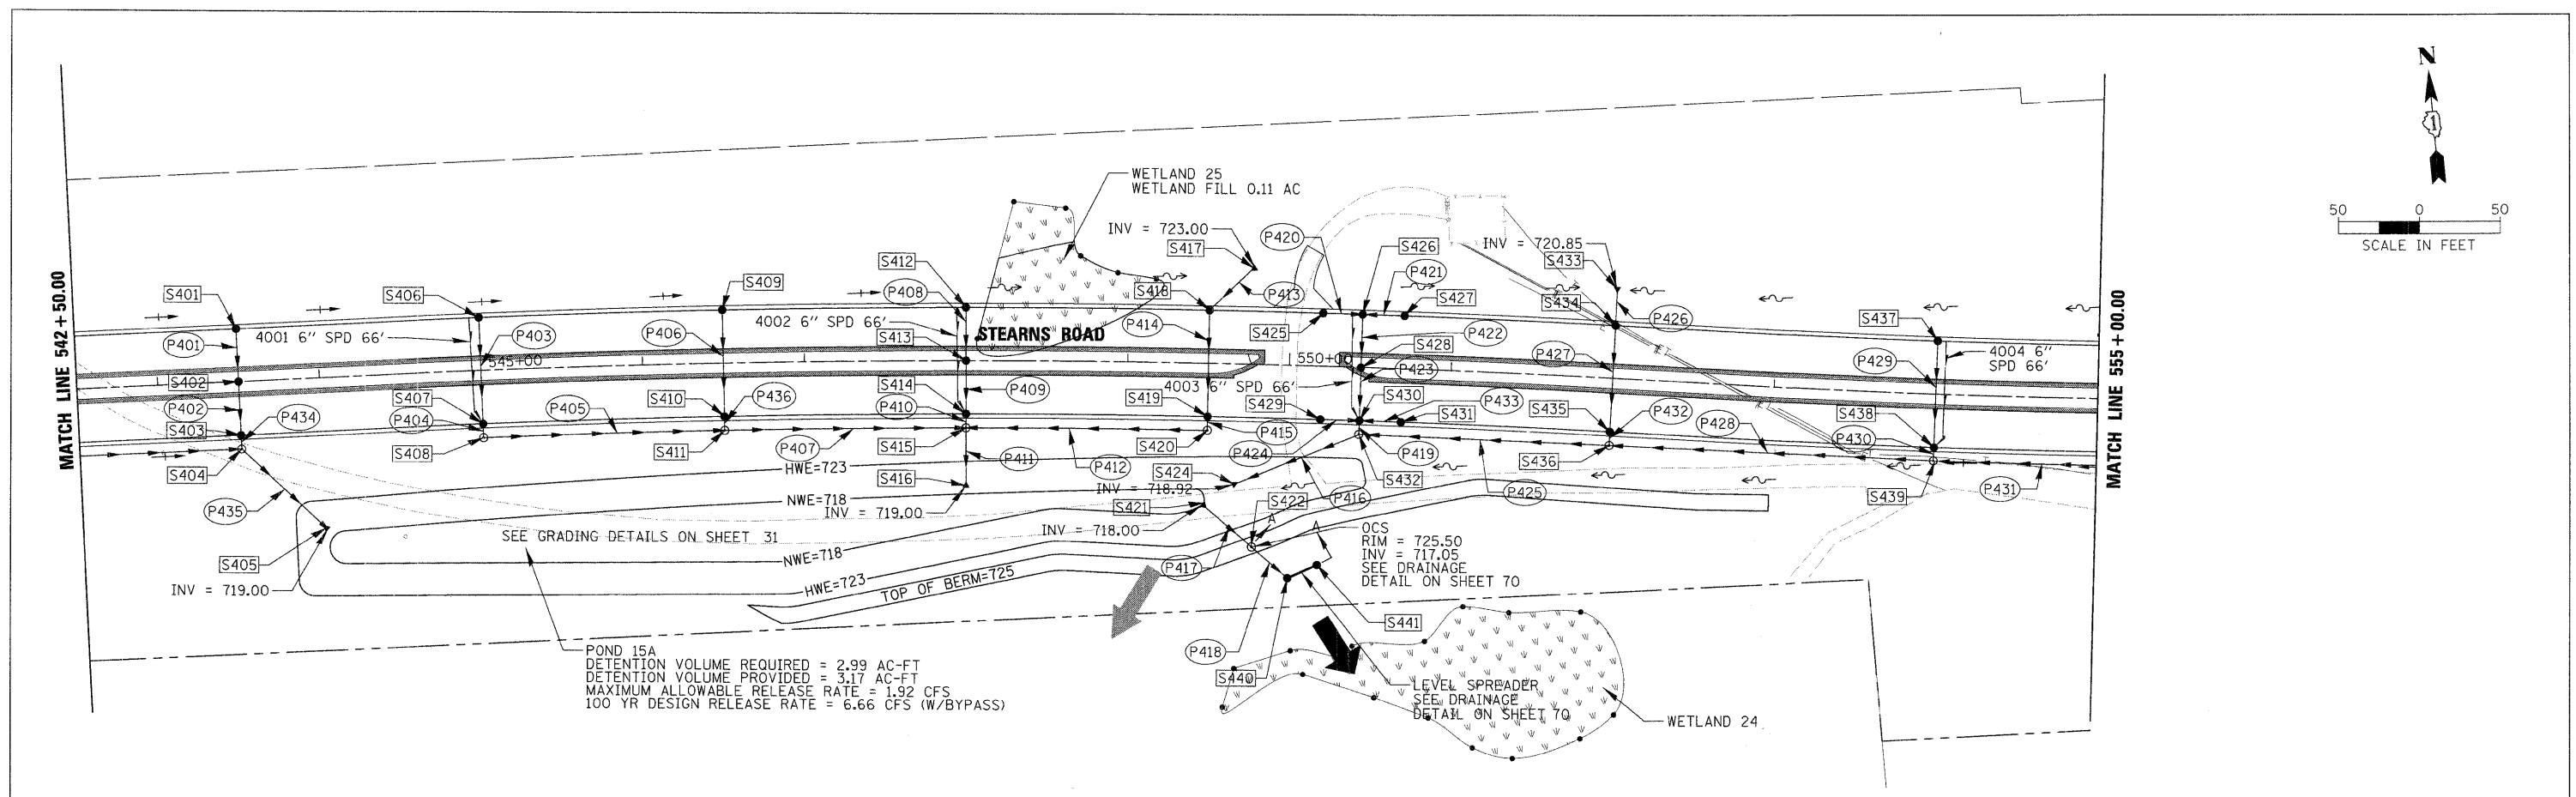

EXIST. PROP.	736.07 733.77	734.63 733.36	734.03 732.95	733.65 732.54	732.47 732.12	734.57 731.71	731.49 731.30	730.89 730.83	730.48 729.87	730.07 730.38	729.66 731.23	729.24 731.70	728.83 731.73	728.42 730.05	728.03 728.03	719.62 727.79	720.29 727.73	720.92 721.83	721.94 728.11	723.42 728.56	724.43 729.16	726.00 729.79	727.89 730.41	729.23 731.04	730.37 731.66	731.53 732.28
LT DITCH GRADE	732.55	732.14	731.73	731.32	730.91	730.50	730.09	729.68	729.27	728.86	728.45	728.04	726.60	725.16	723.72	724.75	724.50	724.25	724.00	724.00	724.75	725.50	726.25	727.00	727.75	728.50
RT DITCH GRADE	732.55	732.14	730.99	729.71	716.78	716.50	716.75	717.00	716.75	716.50	716.70	716.90	716.95	717.00	718.00	720.50	723.00	723.40	723.80	724.20	724.60	725.00	727.40	729.80	730.42	732.28

FILE NAME = DPP_070793_STEARNS_04_SHT
 USER NAME = MWORMAN
 VERT. SCALE = 1" = 5'
 PLOT SCALE = 5/8"
 PLOT DATE = 1/16/2009

DESIGNED JOC
 DRAWN MYG
 CHECKED CW
 DATE = 01/16/09

REVISED -
 REVISED -
 REVISED -
 REVISED -

STATE OF ILLINOIS
 DEPARTMENT OF TRANSPORTATION

DRAINAGE AND UTILITIES - STEARNS ROAD
 SCALE: 1" = 50'
 SHEET NO. OF SHEETS
 STA. 542+50.00 TO STA. 555+00.00

F.A.P. RTE.	SECTION	COUNTY	TOTAL SHEETS	SHEET NO.
361	06-00214-20-BR	KANE	320	62
CONTRACT NO. 63075				

FED. ROAD DIST. NO. 1 ILLINOIS FED. AID PROJECT