
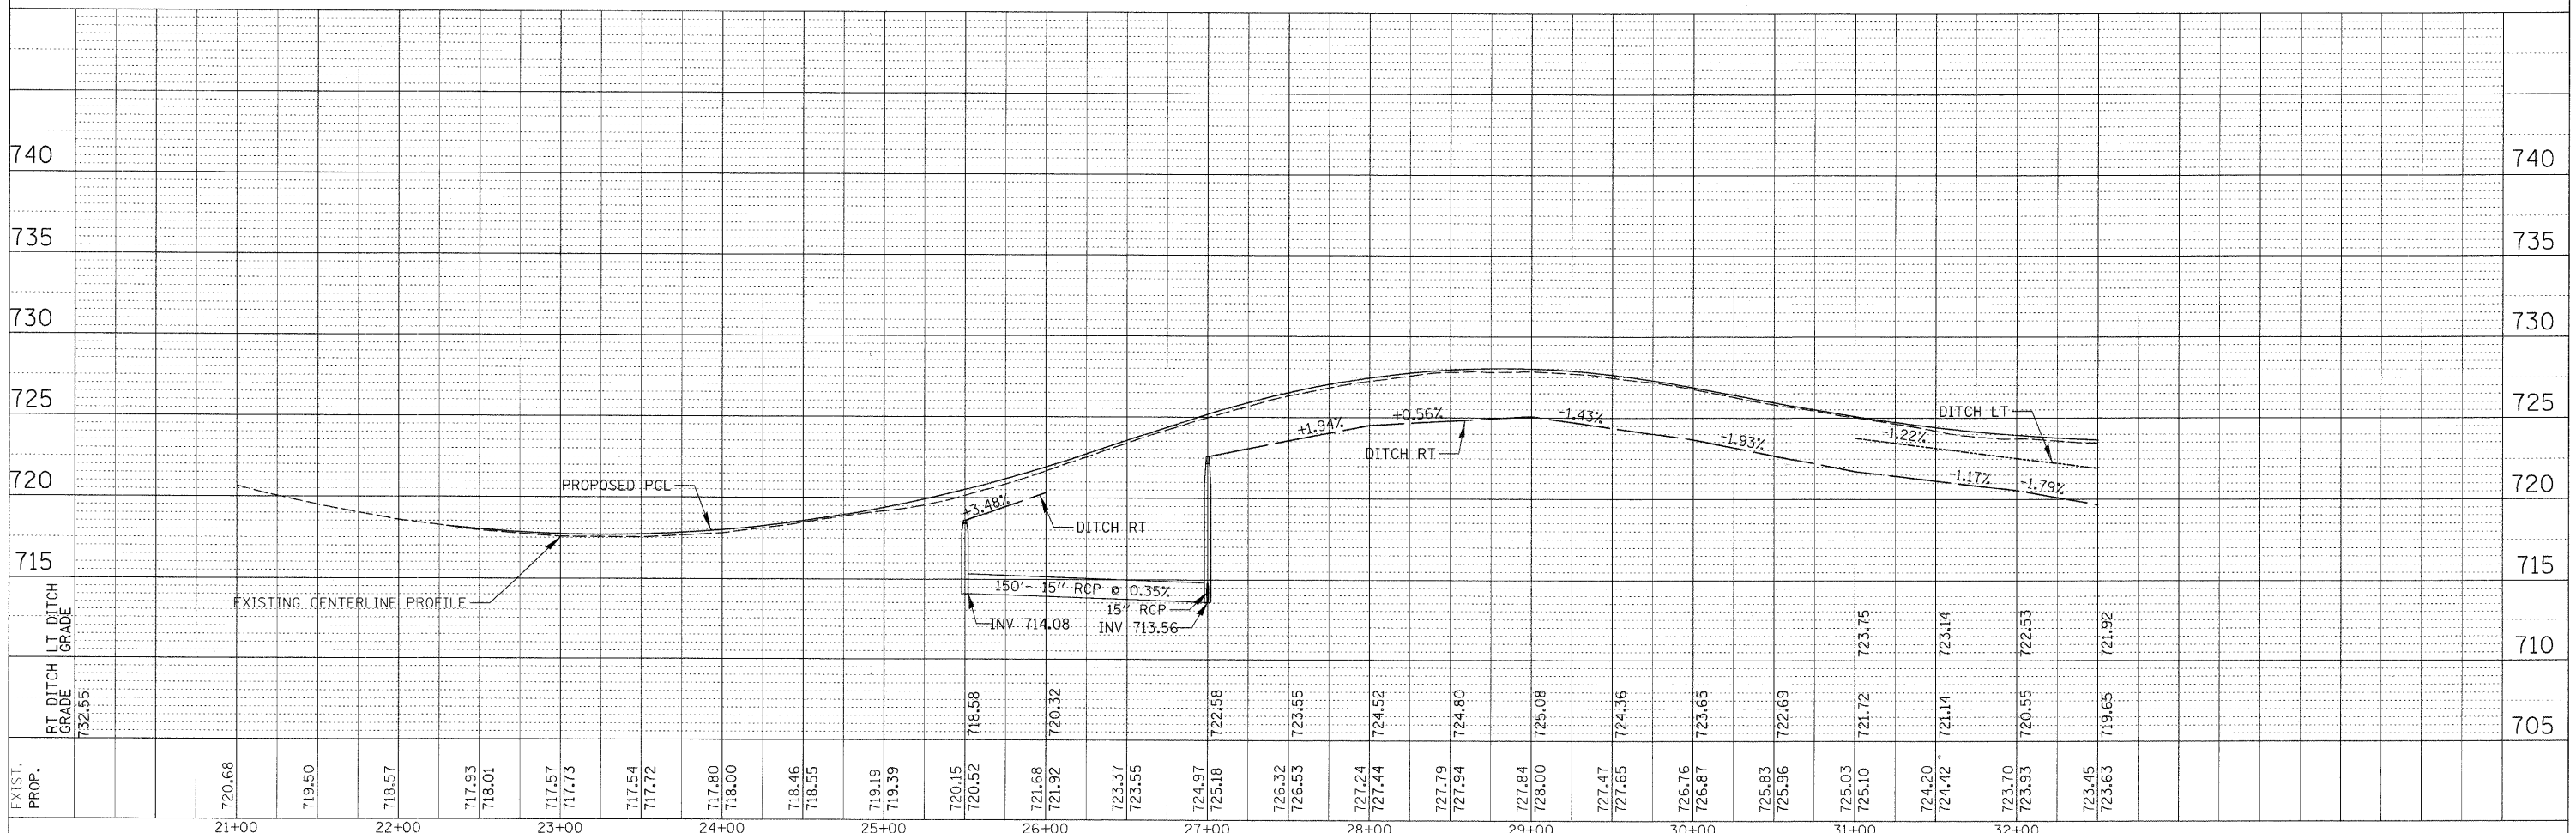


PLAN	SURVEYED	BY	DATE
	PLOTTED		
	CHECKED		
	BY		
	NO. OF MAY CHECKED		
	NO.		
	CADD FILE NAME		

PROFILE	SURVEYED	BY	DATE
	PLOTTED		
	CHECKED		
	BY		
	NO. OF MAY CHECKED		
	NO.		
	STRUCTURE NOTATIONS CHFD		

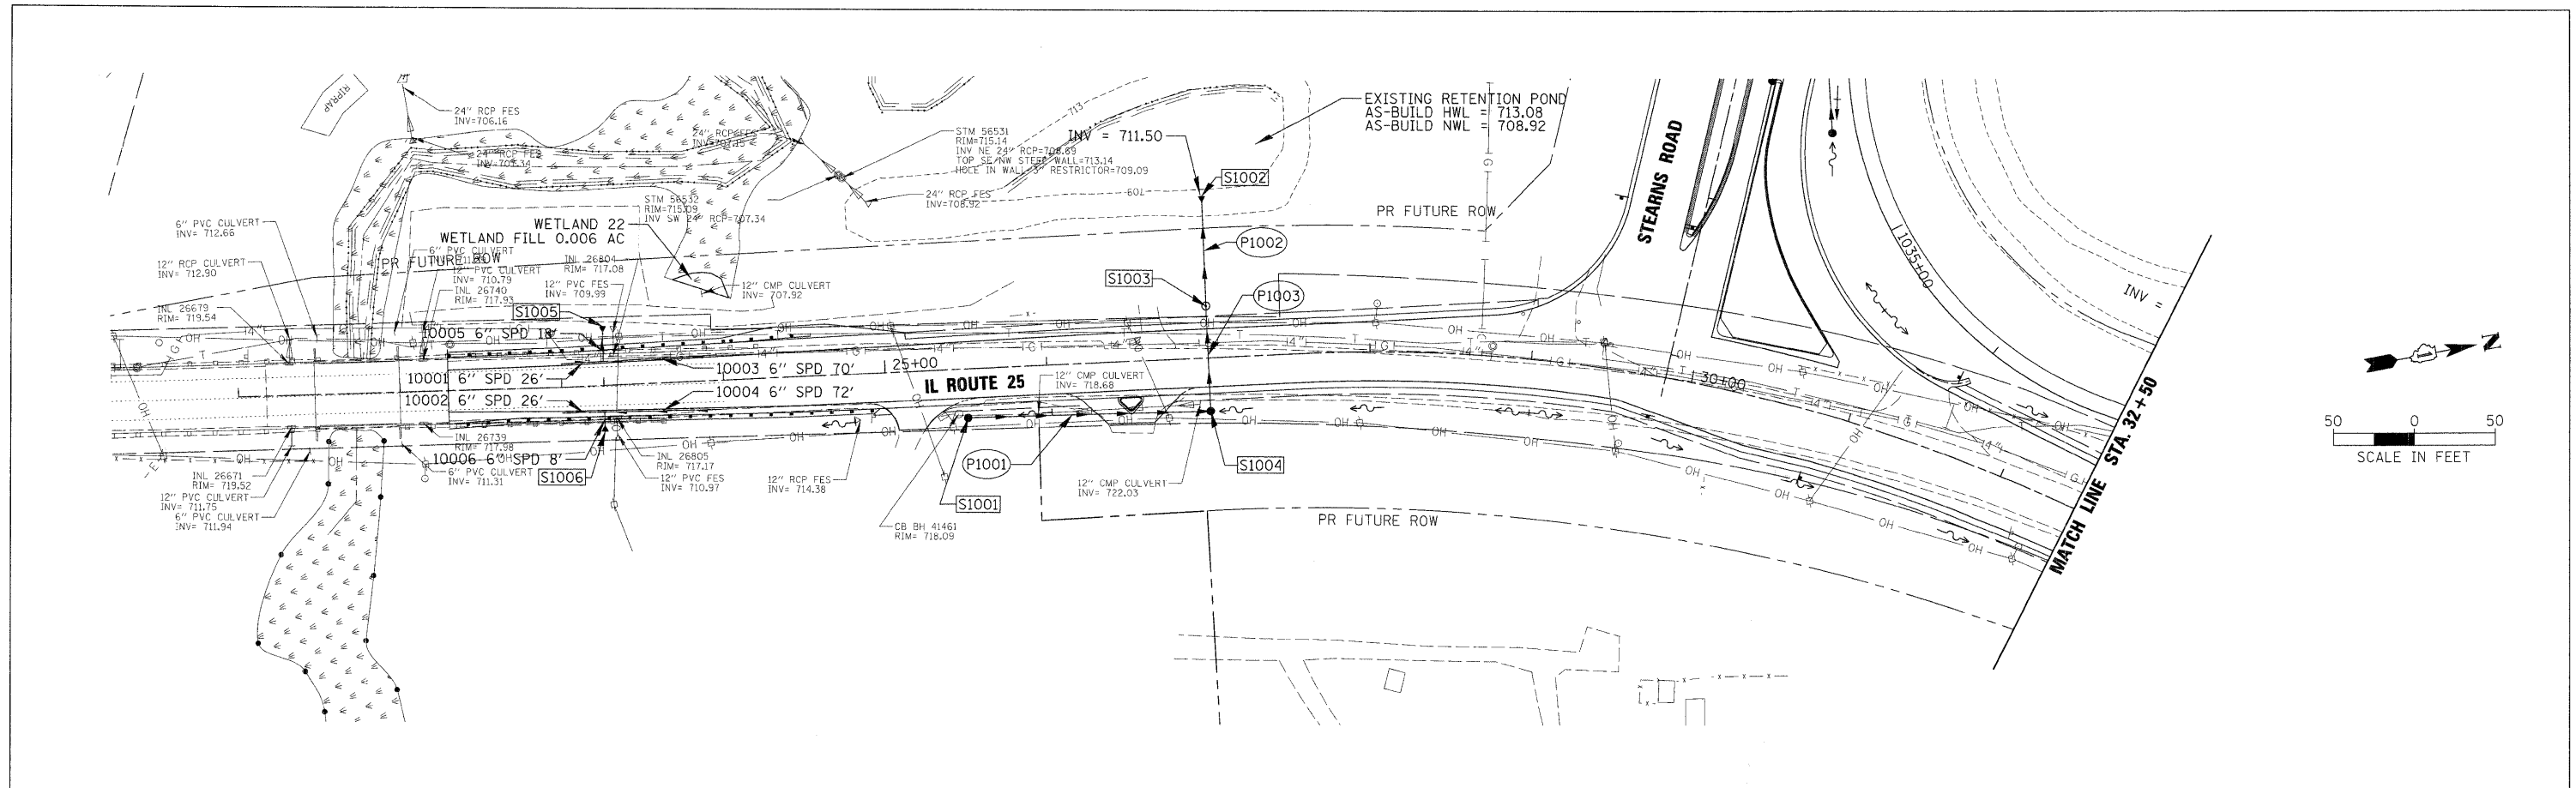

FILE NAME =	USER NAME =	DESIGNED	REVISED	STATE OF ILLINOIS DEPARTMENT OF TRANSPORTATION	DRAINAGE AND UTILITIES - IL ROUTE 25	SCALE: 1" = 50' SHEET NO. OF SHEETS STA. 21+00.00 TO STA. 32+50	F.A.P. RTE.	SECTION	COUNTY	TOTAL SHEETS	SHEET NO.
DPP_078793 RTE25_01.SHT	MWORMAN	JOC	-				361	06-00214-20-BR	KANE	320	68
	VERT. SCALE = 1" = 5'	DRAWN	-				CONTRACT NO. 63075				
	PLLOT SCALE = 5/8"	CHECKED	-				ILLINOIS FED. AID PROJECT				
	PLLOT DATE = 1/15/2009	DATE	- 01/16/09								