
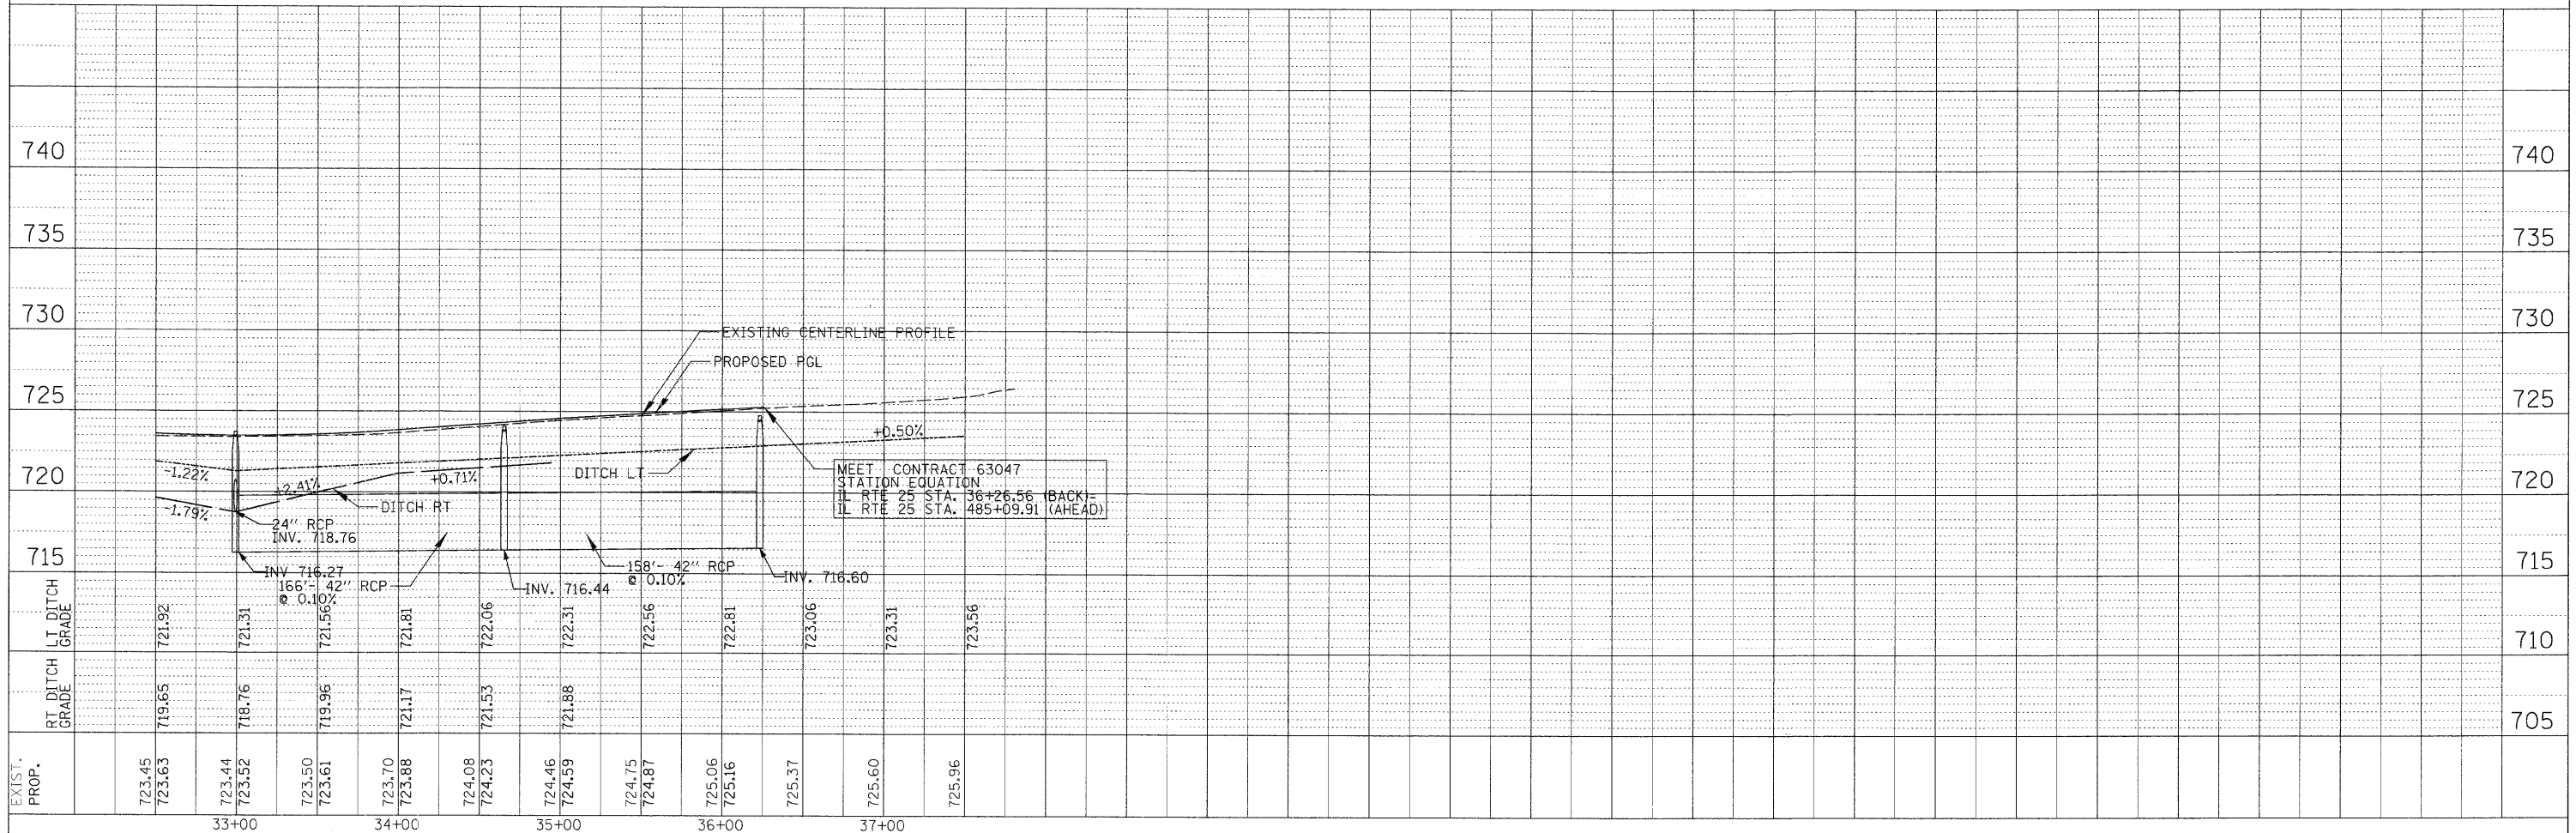


PLAN	SURVEYED	BY	DATE
	ALIGNED		
	PLOTTED		
	CHECKED		
	RT. OF WAY		
	CHECKED		
	NO.		
	CADD FILE NAME		

PROFILE	SURVEYED	BY	DATE
	ALIGNED		
	PLOTTED		
	CHECKED		
	STRUCTURE		
	NOTATION		
	CHKD		
	NO.		

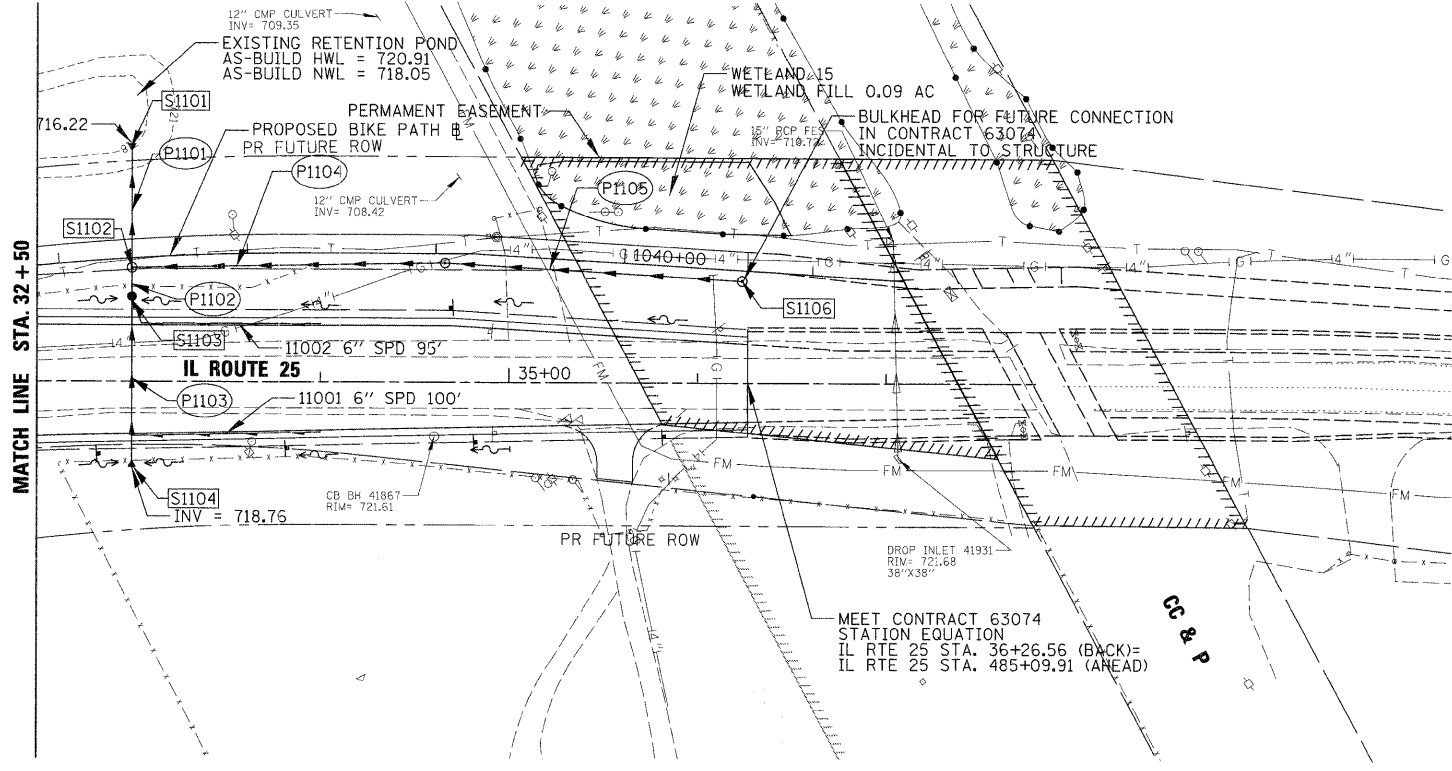

FILE NAME =	USER NAME = MWORMAN	DESIGNED JOC	REVISED -	STATE OF ILLINOIS DEPARTMENT OF TRANSPORTATION	DRAINAGE AND UTILITIES - IL ROUTE 25	F.A.P. RTE.	SECTION	COUNTY	TOTAL SHEETS	SHEET NO.	
DPP_070793.RTE25_02.SHT	VERT. SCALE = 1" = 5'	DRAWN MYG	REVISED -			361	06-00214-20-BR	KANE	320	69	
	PLOT SCALE = 50'	CHECKED CW	REVISED -			CONTRACT NO. 63075					
	PLOT DATE = 1/16/2009	DATE - 01/16/09	REVISED -			SCALE: 1"=50'	SHEET NO.	OF	SHEETS	STA.32+50	TO STA.37+81.37