


ALL EXISTING SIGNS LOCATED WITHIN THE COUNTY RIGHT-OF-WAY SHALL BE REMOVED BY THE KDOT SIGN SHOP. THE CONTRACTOR SHALL CONTACT RAY JOHNSON (630) 669-7912 A MINIMUM OF 72 HOURS PRIOR TO THE DESIRED TIME OF REMOVAL.

ALL NEW SIGNS TO BE LOCATED WITHIN THE COUNTY RIGHT-OF-WAY SHALL BE SUPPLIED AND INSTALLED BY THE KDOT SIGN SHOP. THE CONTRACTOR SHALL CONTACT RAY JOHNSON (630) 669-7912 A MINIMUM OF FIFTEEN (15) WORKING DAYS PRIOR TO THE DESIRED TIME OF INSTALLATION.

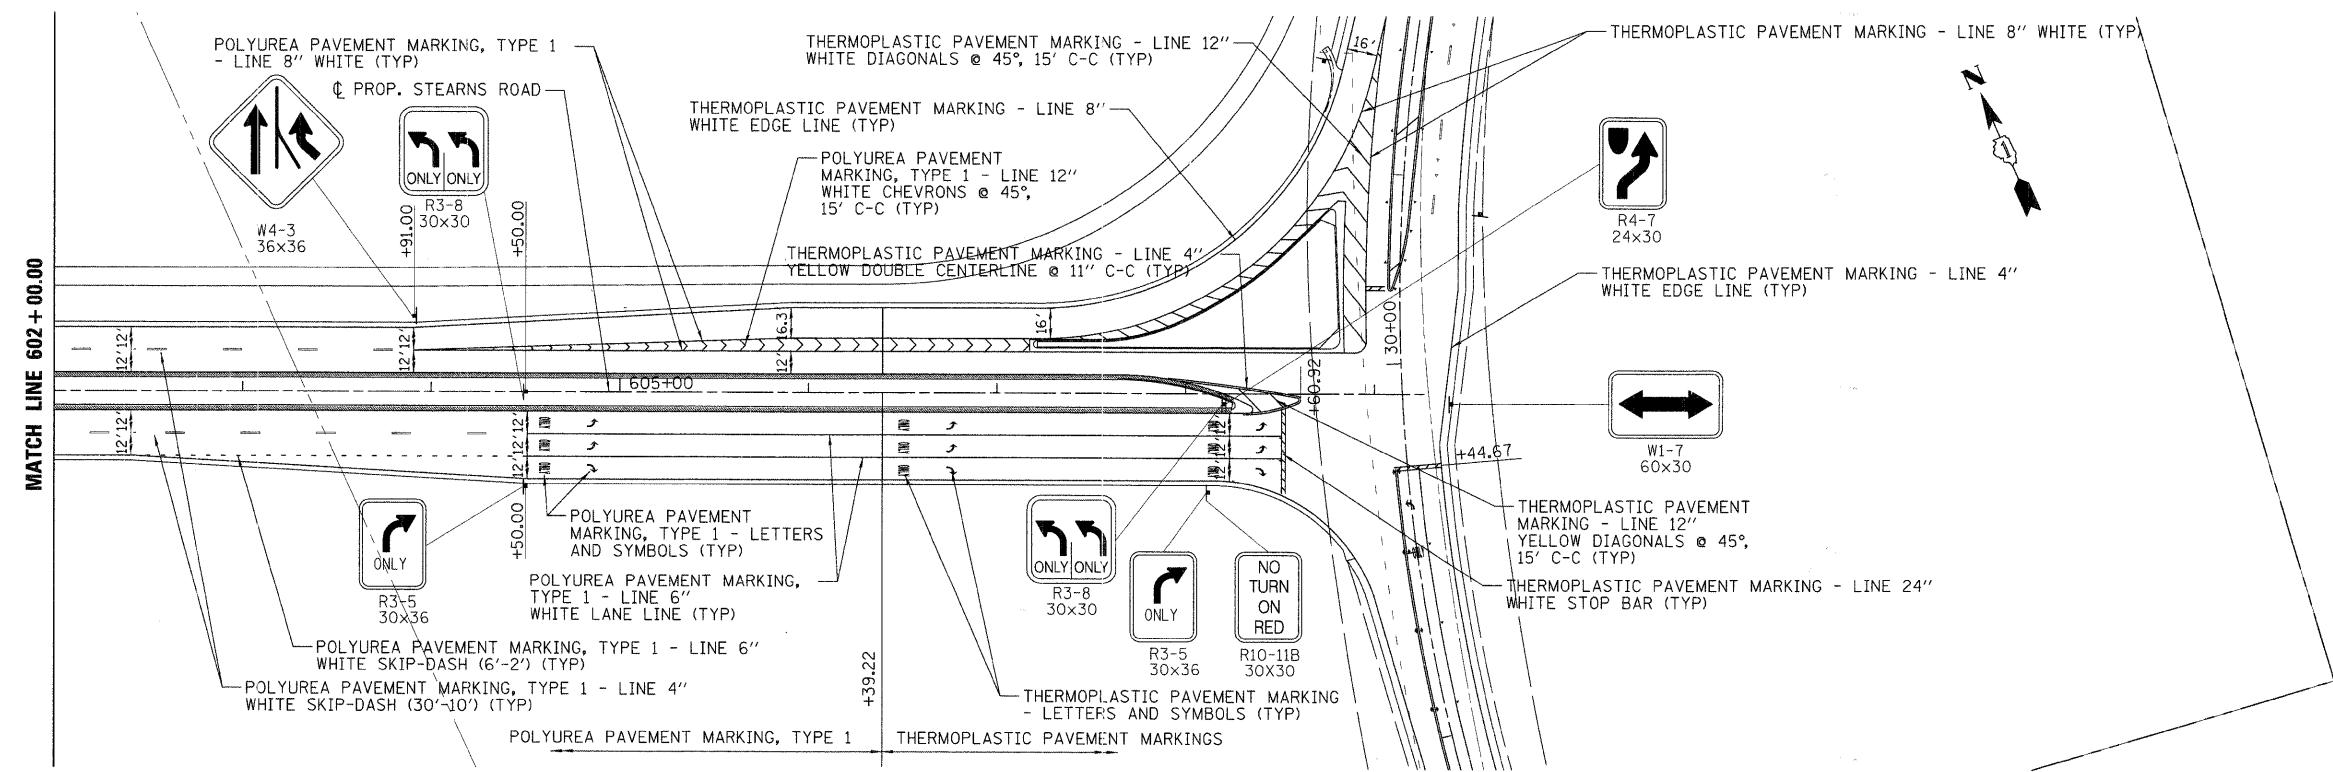

FILE NAME = PMK_B79793_STEARNS_04.SHT	USER NAME = MWORMAN	DESIGNED GT	REVISED -	<b>STATE OF ILLINOIS DEPARTMENT OF TRANSPORTATION</b>	<b>PAVEMENT MARKING AND SIGNING PLAN - STEARNS ROAD</b>			F.A.P. RTE.	SECTION	COUNTY	TOTAL SHEETS	SHEET NO.
	PLOT SCALE = 50'	CHECKED MCW	REVISED -					361	06-00214-20-BR	KANE	320	76
	PLOT DATE = 1/16/2009	DATE - 01/16/09	REVISED -					CONTRACT NO. 63075				
								FED. ROAD DIST. NO. 1 ILLINOIS FED. AID PROJECT				
				SCALE: 1"= 50'			SHEET NO.	OF	SHEETS	STA. 590+00.00	TO STA. 609+26.95	