



FINAL SURVEY	DATE
SURVEYED	BY
PLOTTED	
TEMP. PLATE	
NOTE BOOK	
AREAS CHECKED	
NO.	

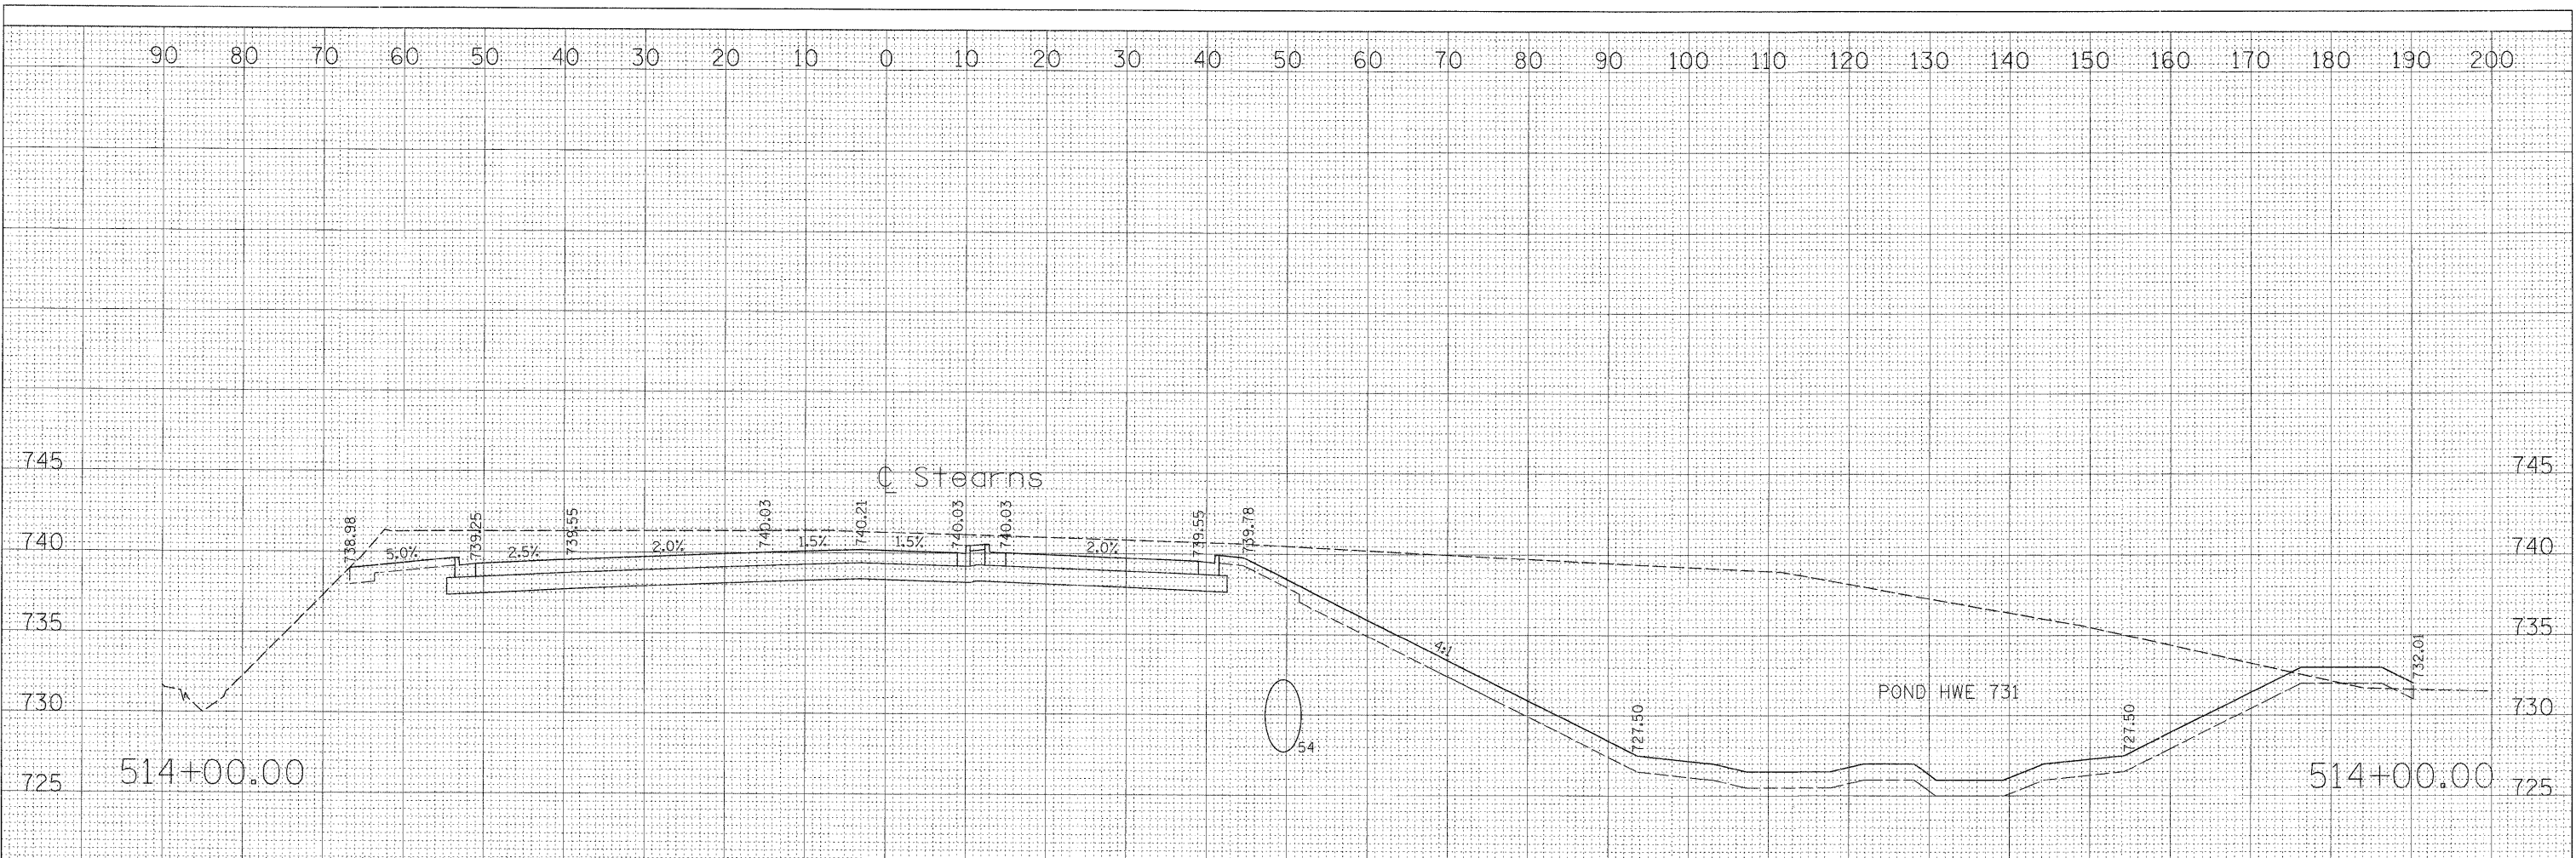

CUT = 1337 FILL = 10
 TOPSOIL CUT = 193 TOPSOIL FILL = 152

ORIGINAL SURVEY	DATE
SURVEYED	BY
PLOTTED	
TEMP. PLATE	
NOTE BOOK	
AREAS CHECKED	
NO.	

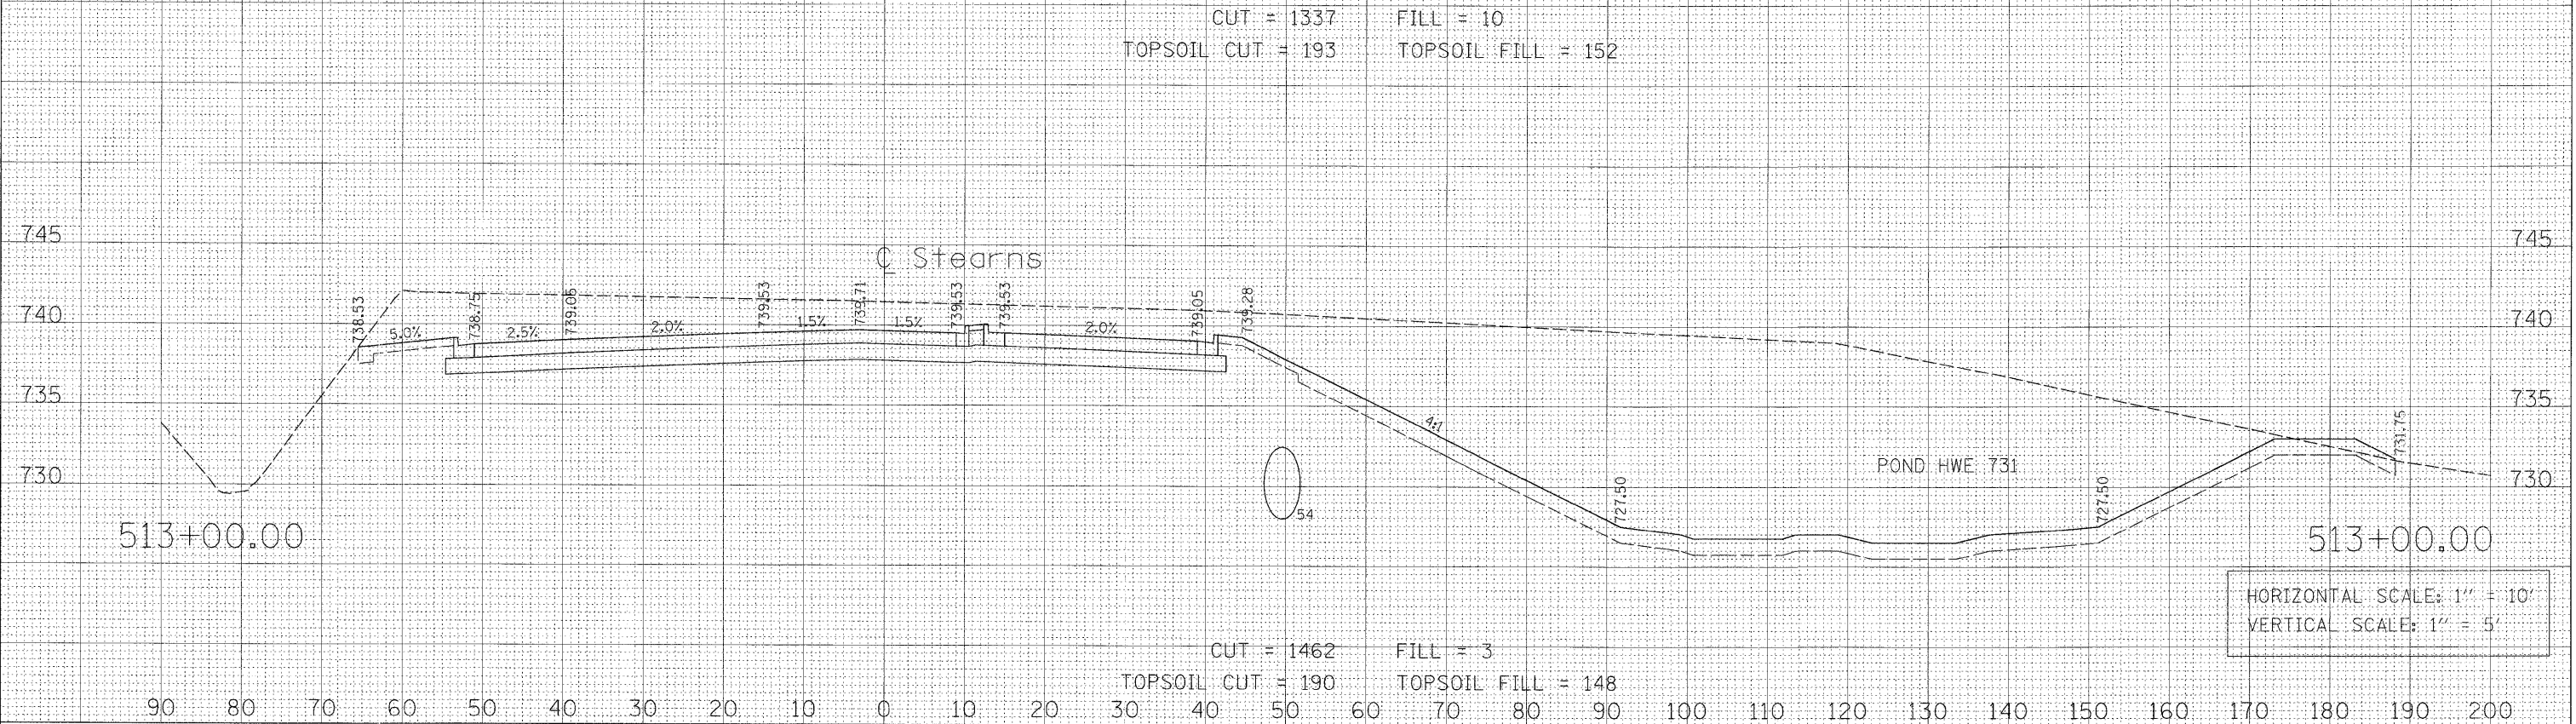

CUT = 1462 FILL = 3
 TOPSOIL CUT = 190 TOPSOIL FILL = 148

HORIZONTAL SCALE: 1" = 10'
 VERTICAL SCALE: 1" = 5'

FILE NAME = PR_XS_511-519.dht	USER NAME = G.TINE	DESIGNED - GS	REVISD -	STATE OF ILLINOIS DEPARTMENT OF TRANSPORTATION	STEARNS ROAD CROSS SECTIONS	F.A.P. RTE. 361	SECTION 06-00214-20-BR	COUNTY Kane	TOTAL SHEETS 320	SHEET NO. 245
PLOT SCALE = 1/8"	CHECKED - SE	REVISD -	SCALE: SHEET NO. OF SHEETS STA. 513+00.00 TO STA. 514+00.00			CONTRACT NO.				
PLOT DATE = 1/16/2009	DATE = 01/16/09	REVISD -	FED. ROAD DIST. NO. ILLINOIS FED. AID PROJECT							
Sta. 513+00.00 to Sta. 514+00.00										