



FINAL SURVEY	SURVEYED	BY	DATE
NOTE BOOK	FLOTTED		
NO.	TEMPLATE		
	AREAS		
	CHECKED		

ORIGINAL SURVEY	SURVEYED	BY	DATE
NOTE BOOK	FLOTTED		
NO.	TEMPLATE		
	AREAS		
	CHECKED		

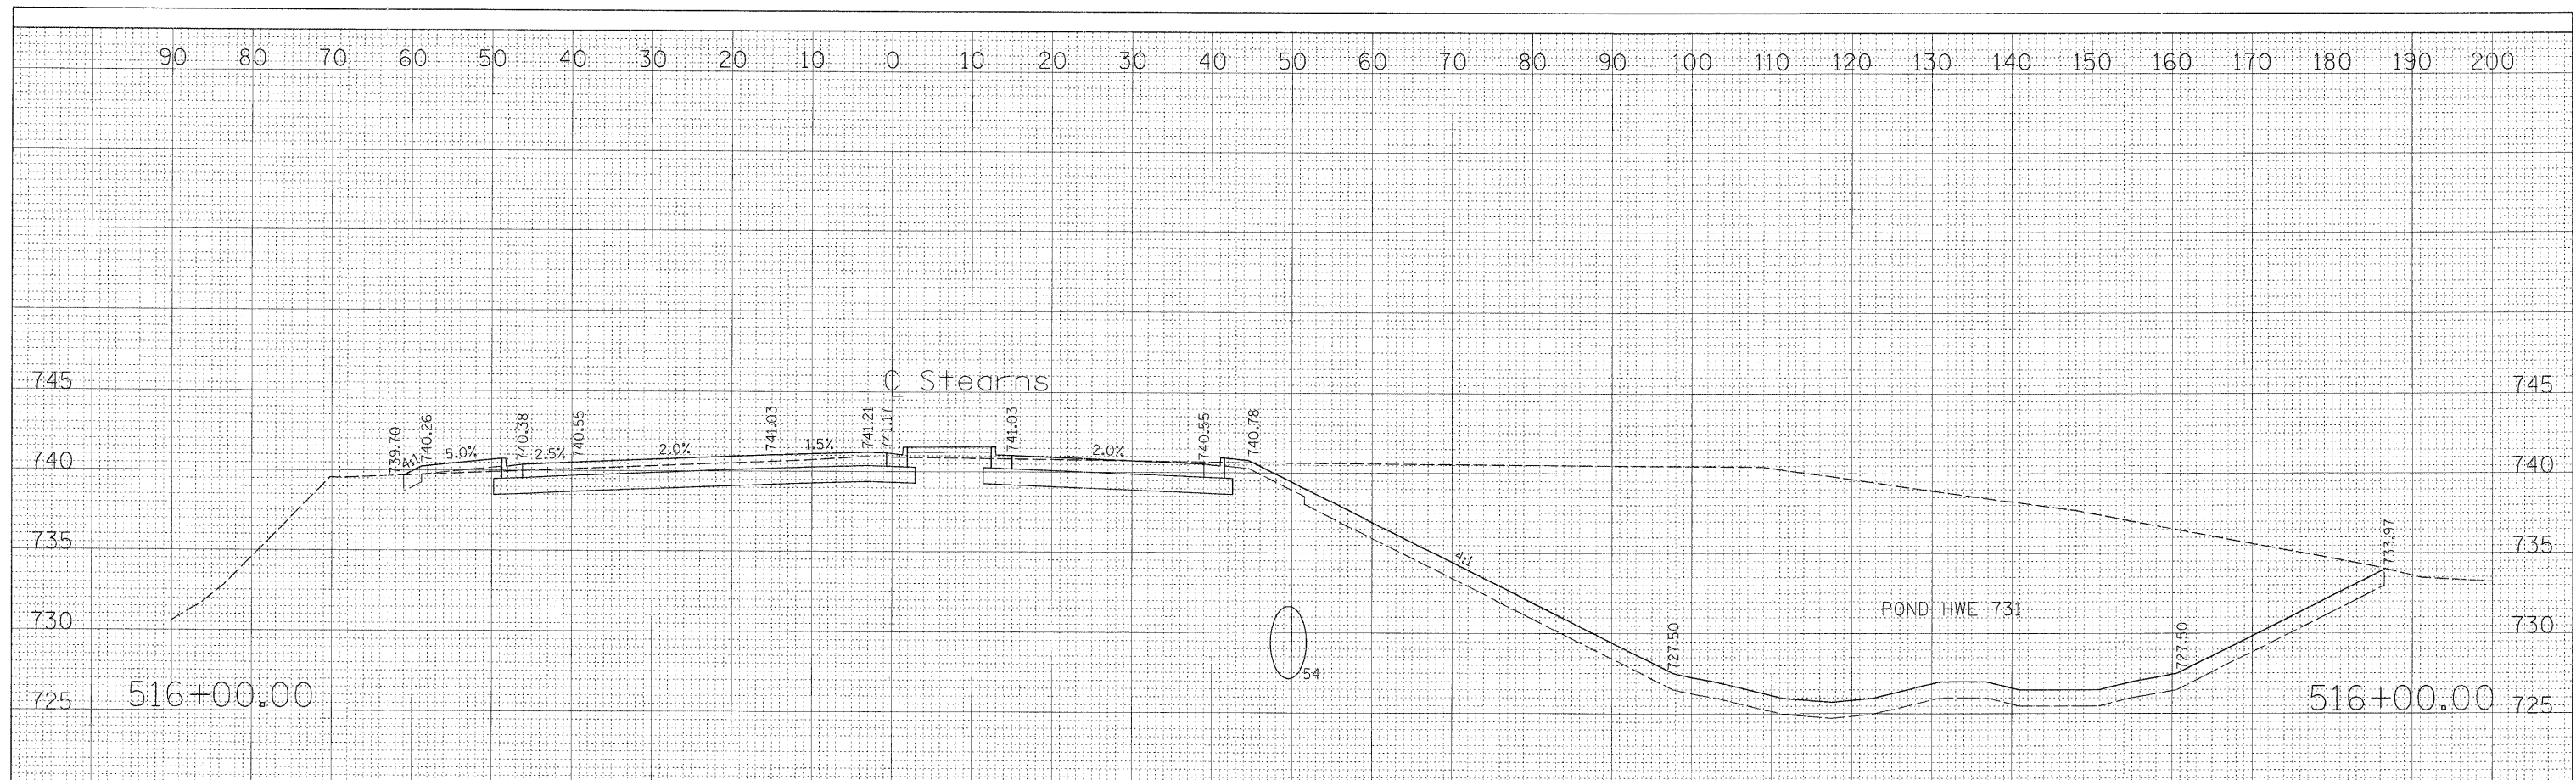

CUT = 1334      FILL = 22  
 TOPSOIL CUT = 186      TOPSOIL FILL = 147

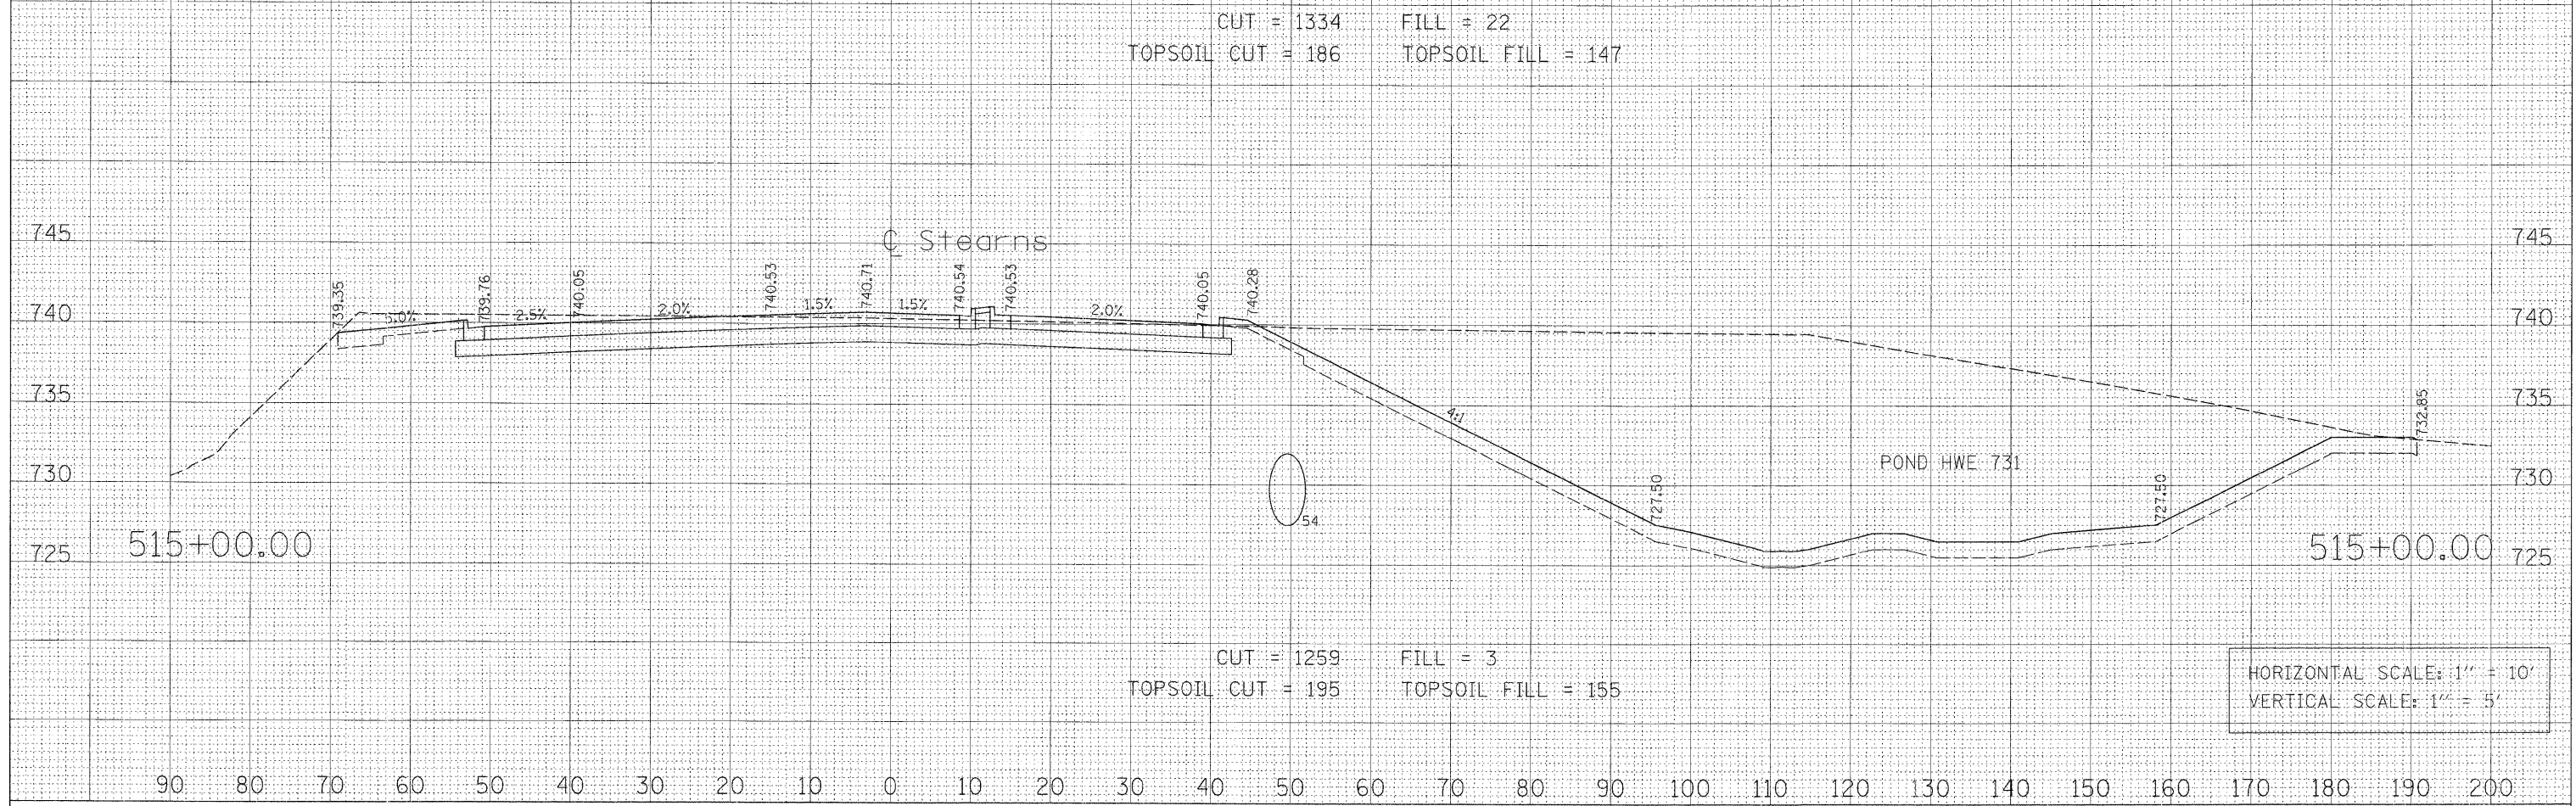

CUT = 1259      FILL = 3  
 TOPSOIL CUT = 195      TOPSOIL FILL = 155

HORIZONTAL SCALE: 1" = 10'  
 VERTICAL SCALE: 1" = 5'

FILE NAME = PR.XS.511-519.sht	USER NAME = GTINE	DESIGNED - GS	REVISED -	<b>STATE OF ILLINOIS DEPARTMENT OF TRANSPORTATION</b>	<b>STEARNS ROAD CROSS SECTIONS</b>			F.A.P. RTE. 361	SECTION 06-00214-20-BR	COUNTY Kane	TOTAL SHEETS 320	SHEET NO. 246
	PLOT SCALE = 10'	DRAWN - GS	REVISED -		SCALE:	SHEET NO.	OF	SHEETS	STA. 515+00.00	TO STA. 516+00.00	CONTRACT NO.	
	PLOT DATE = 1/6/2009	CHECKED - SE	REVISED -		FED. ROAD DIST. NO. ILLINOIS FED. AID PROJECT							
		DATE - 01/16/09	REVISED -		Sta. 515+00.00 to Sta. 516+00.00							