


FINAL	SURVEYED	BY	DATE
SHEET	PLOTTED		
NOTE BOOK	TEMPLATE		
NO.	AREAS CHECKED		

ORIGINAL	SURVEYED	BY	DATE
SHEET	PLOTTED		
NOTE BOOK	TEMPLATE		
NO.	AREAS CHECKED		

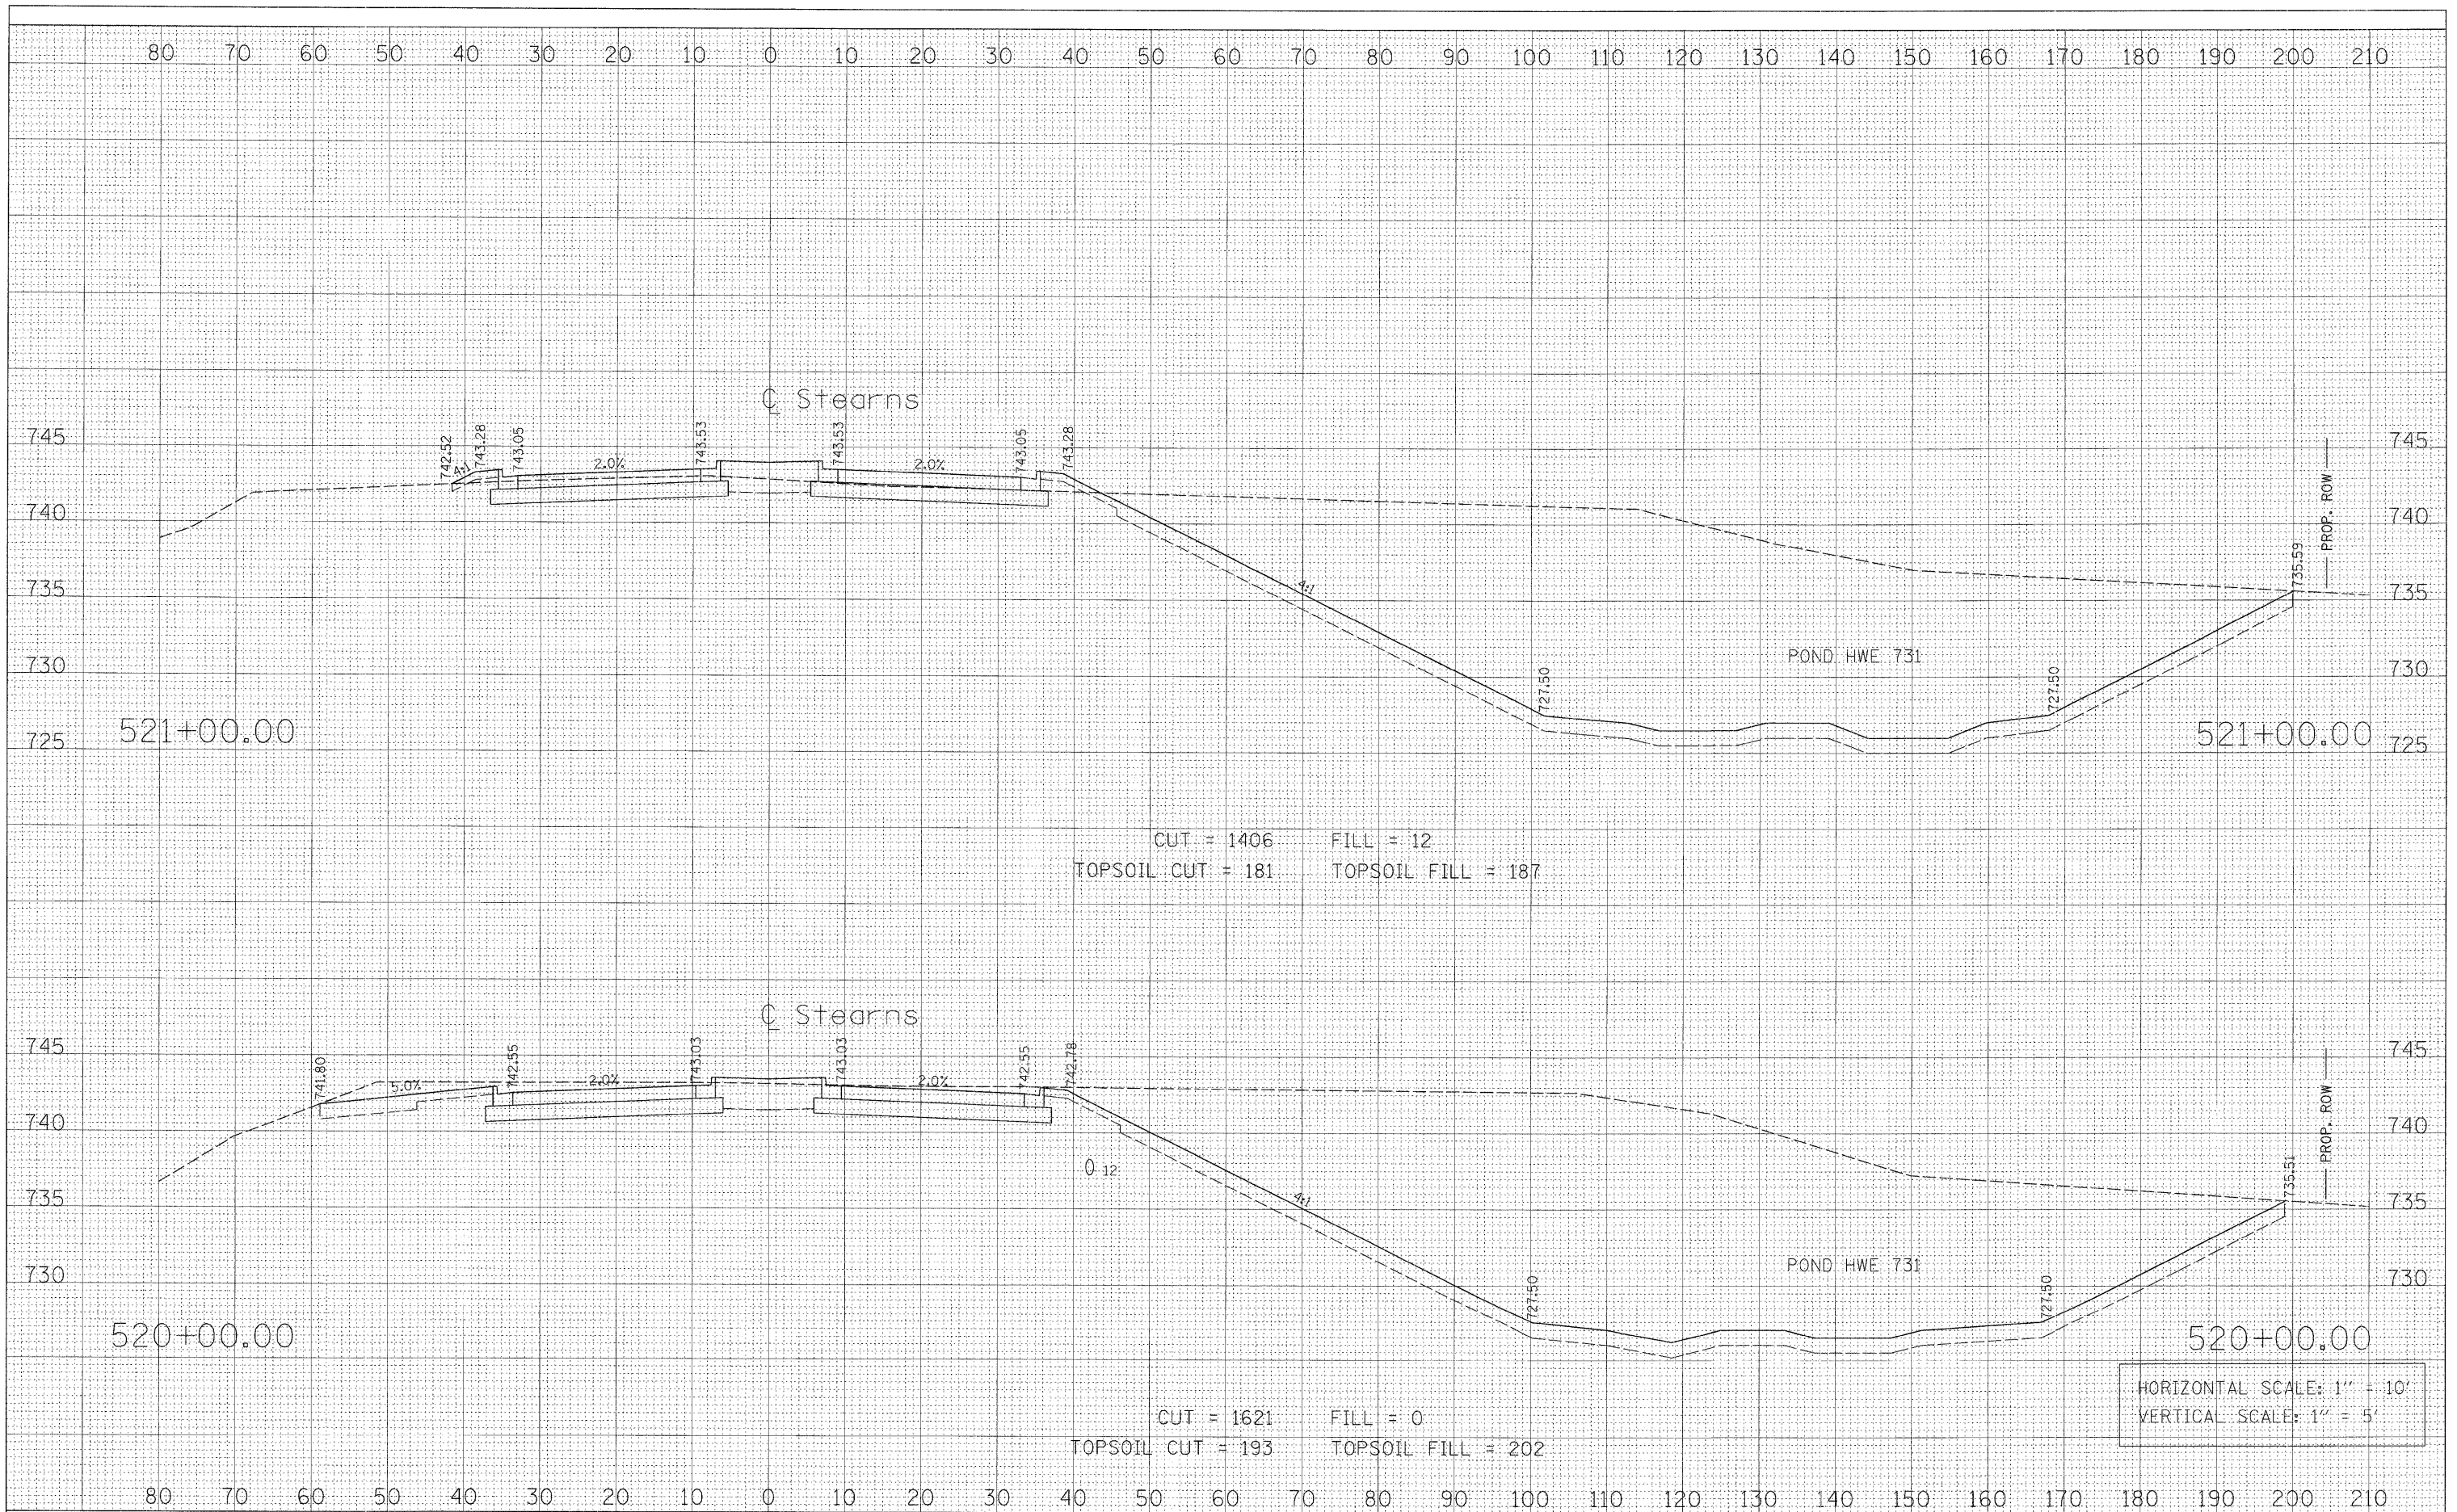

FILE NAME = PR\_X5\_520-522+50.shx  
 USER NAME = G:LINE  
 DESIGNED - GS  
 DRAWN - GS  
 CHECKED - SE  
 DATE - 01/16/09

REVISIED -
REVISIED -
REVISIED -
REVISIED -

**STATE OF ILLINOIS  
DEPARTMENT OF TRANSPORTATION**

**STEARNS ROAD CROSS SECTIONS**  
 SCALE: SHEET NO. OF SHEETS STA. 520+00.00 TO STA. 521+00.00

F.A.P. RTE.	SECTION	COUNTY	TOTAL SHEETS	SHEET NO.
361	06-00214-20-BR	Kane	320	249
FED. ROAD DIST. NO. ILLINOIS FED. AID PROJECT			CONTRACT NO.	

Sta. 520+00.00 to Sta. 521+00.00