



FINAL SURVEY	SURVEYED	BY	DATE
NO. _____	PLOTTED		
NOTE BOOK	TEMPLATE		
NO. _____	AREAS CHECKED		

ORIGINAL SURVEY	SURVEYED	BY	DATE
NO. _____	PLOTTED		
NOTE BOOK	TEMPLATE		
NO. _____	AREAS CHECKED		

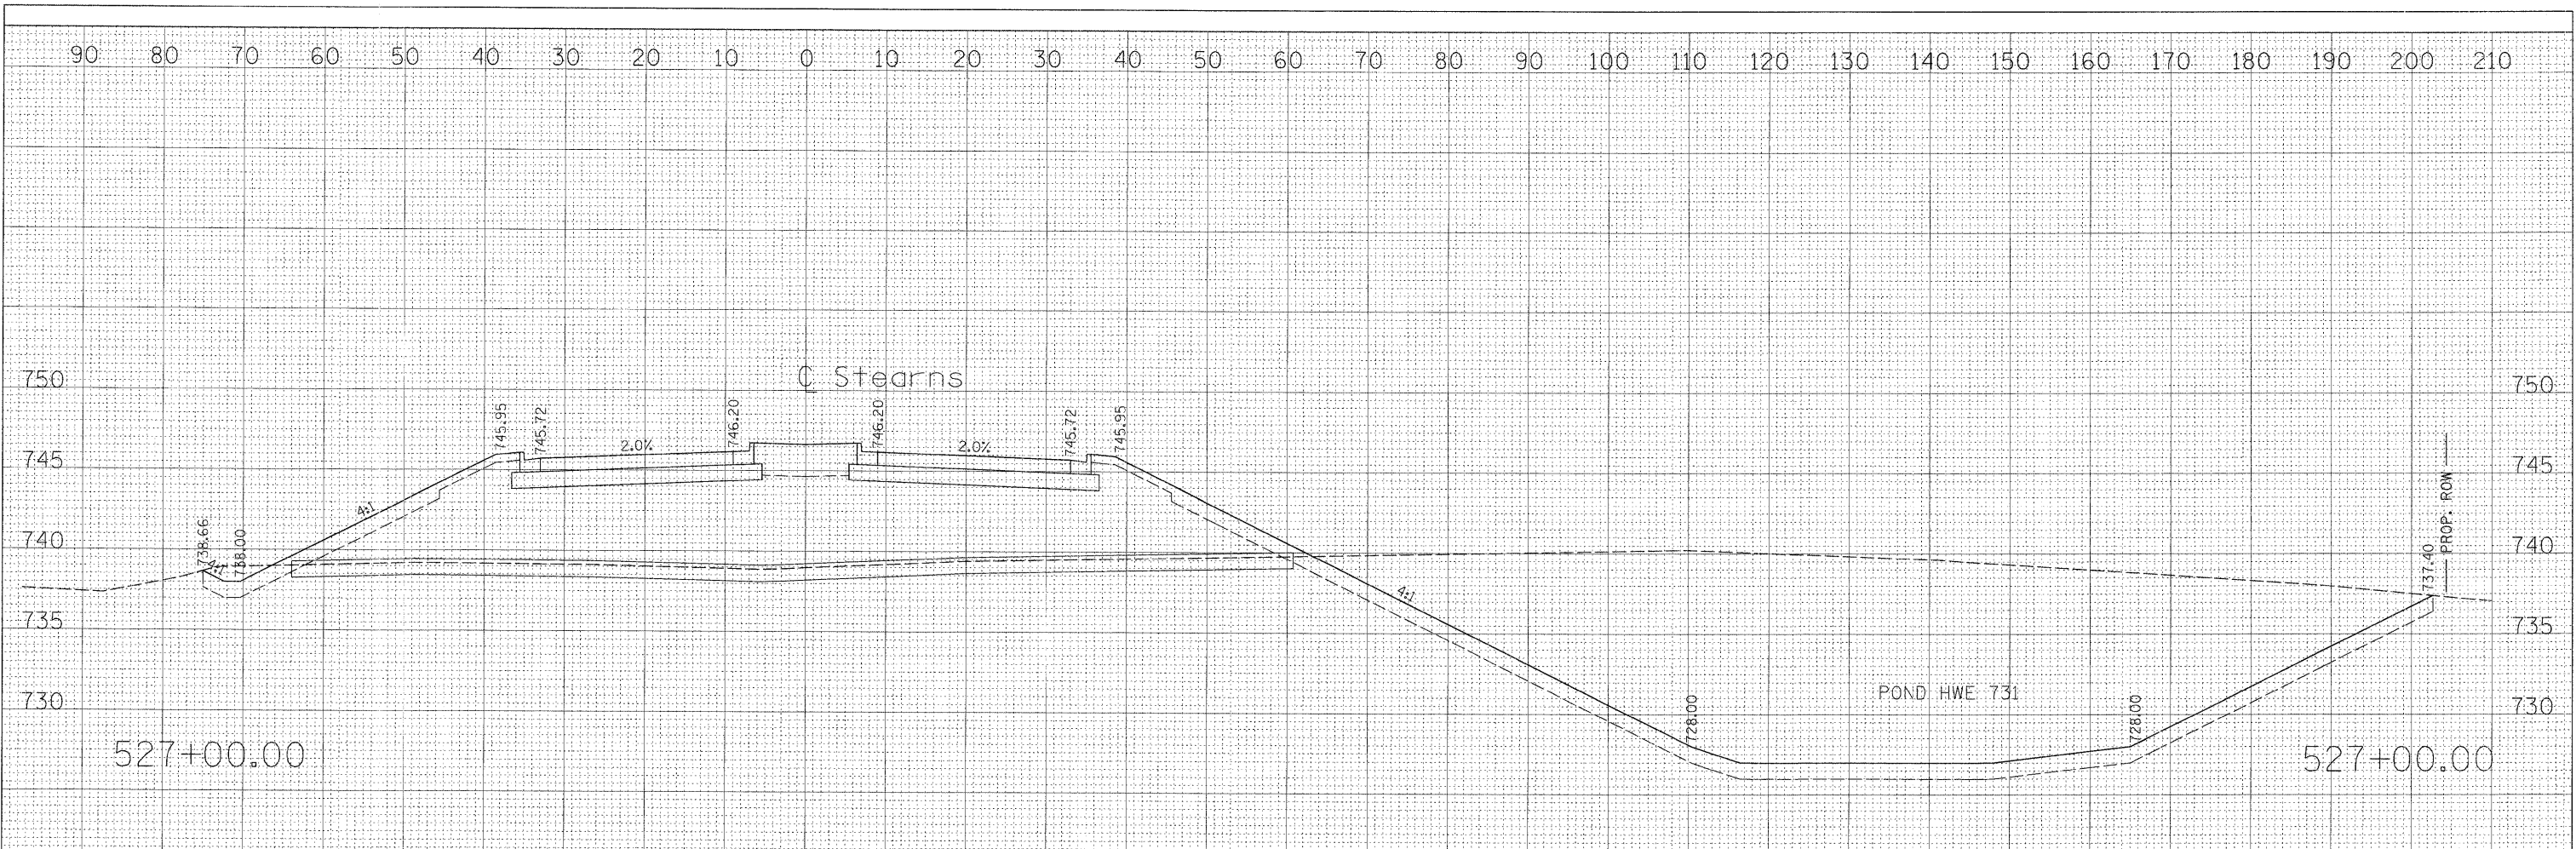

CUT = 1214 FILL = 496
 TOPSOIL CUT = 208 TOPSOIL FILL = 221
 PGE = 123

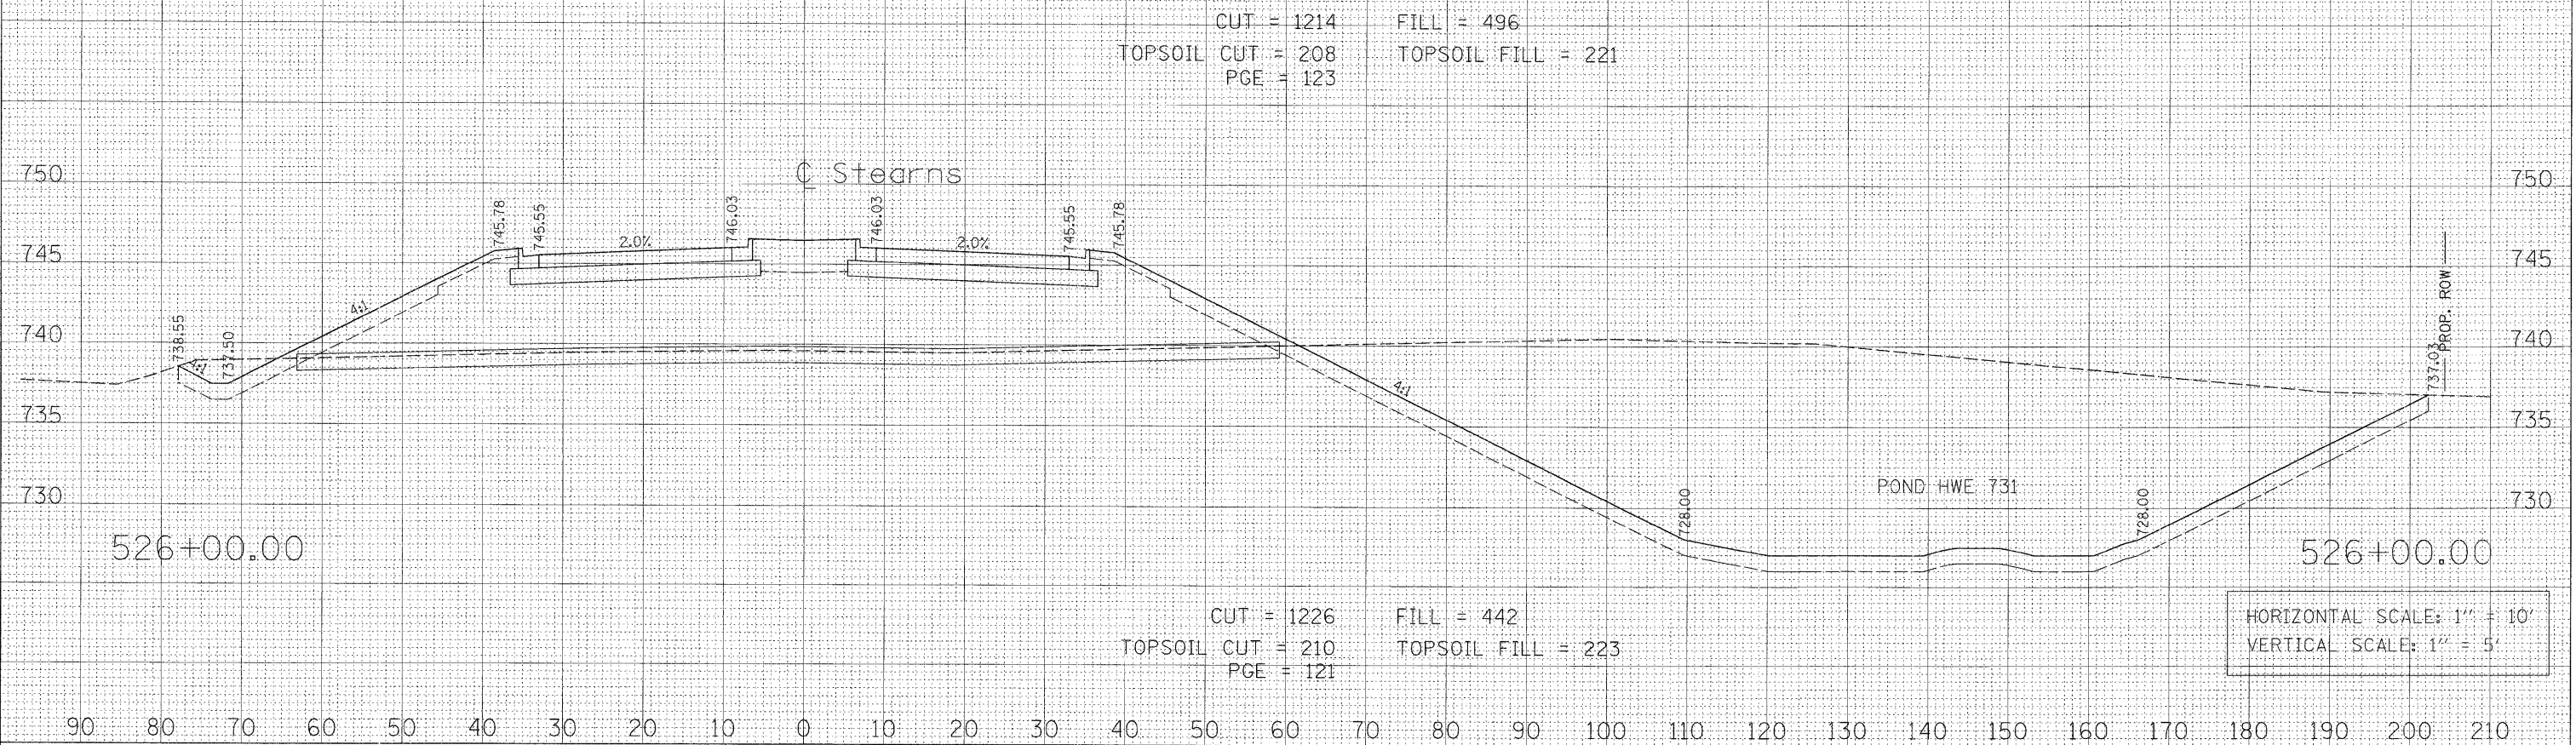

CUT = 1226 FILL = 442
 TOPSOIL CUT = 210 TOPSOIL FILL = 223
 PGE = 121

HORIZONTAL SCALE: 1" = 10'
 VERTICAL SCALE: 1" = 5'

FILE NAME = PR_XS_526-536.sht	USER NAME = GTINE	DESIGNED - GS	REVISED -	STATE OF ILLINOIS DEPARTMENT OF TRANSPORTATION	STEARNS ROAD CROSS SECTIONS	F.A.P. RTE. 361	SECTION 06-00214-20-BR	COUNTY Kane	TOTAL SHEETS 320	SHEET NO. 255	
PLOT SCALE = 10'	DRAWN - GS	REVISED -	SCALE: SHEET NO. OF SHEETS STA. 526+00.00 TO STA. 527+00.00			FED. ROAD DIST. NO. ILLINOIS FED. AID PROJECT		CONTRACT NO.			
PLOT DATE = 1/16/2009	CHECKED - SE	REVISED -									
DATE = 01/16/09	REVISED -										