


FINAL SURVEY	SURVEYED	BY	DATE
NOTE BOOK NO.	PLOTTED		
	TEMPLATE		
	AREAS CHECKED		
	PREP CHECKED		

ORIGINAL SURVEY	SURVEYED	BY	DATE
NOTE BOOK NO.	PLOTTED		
	TEMPLATE		
	AREAS CHECKED		
	PREP CHECKED		

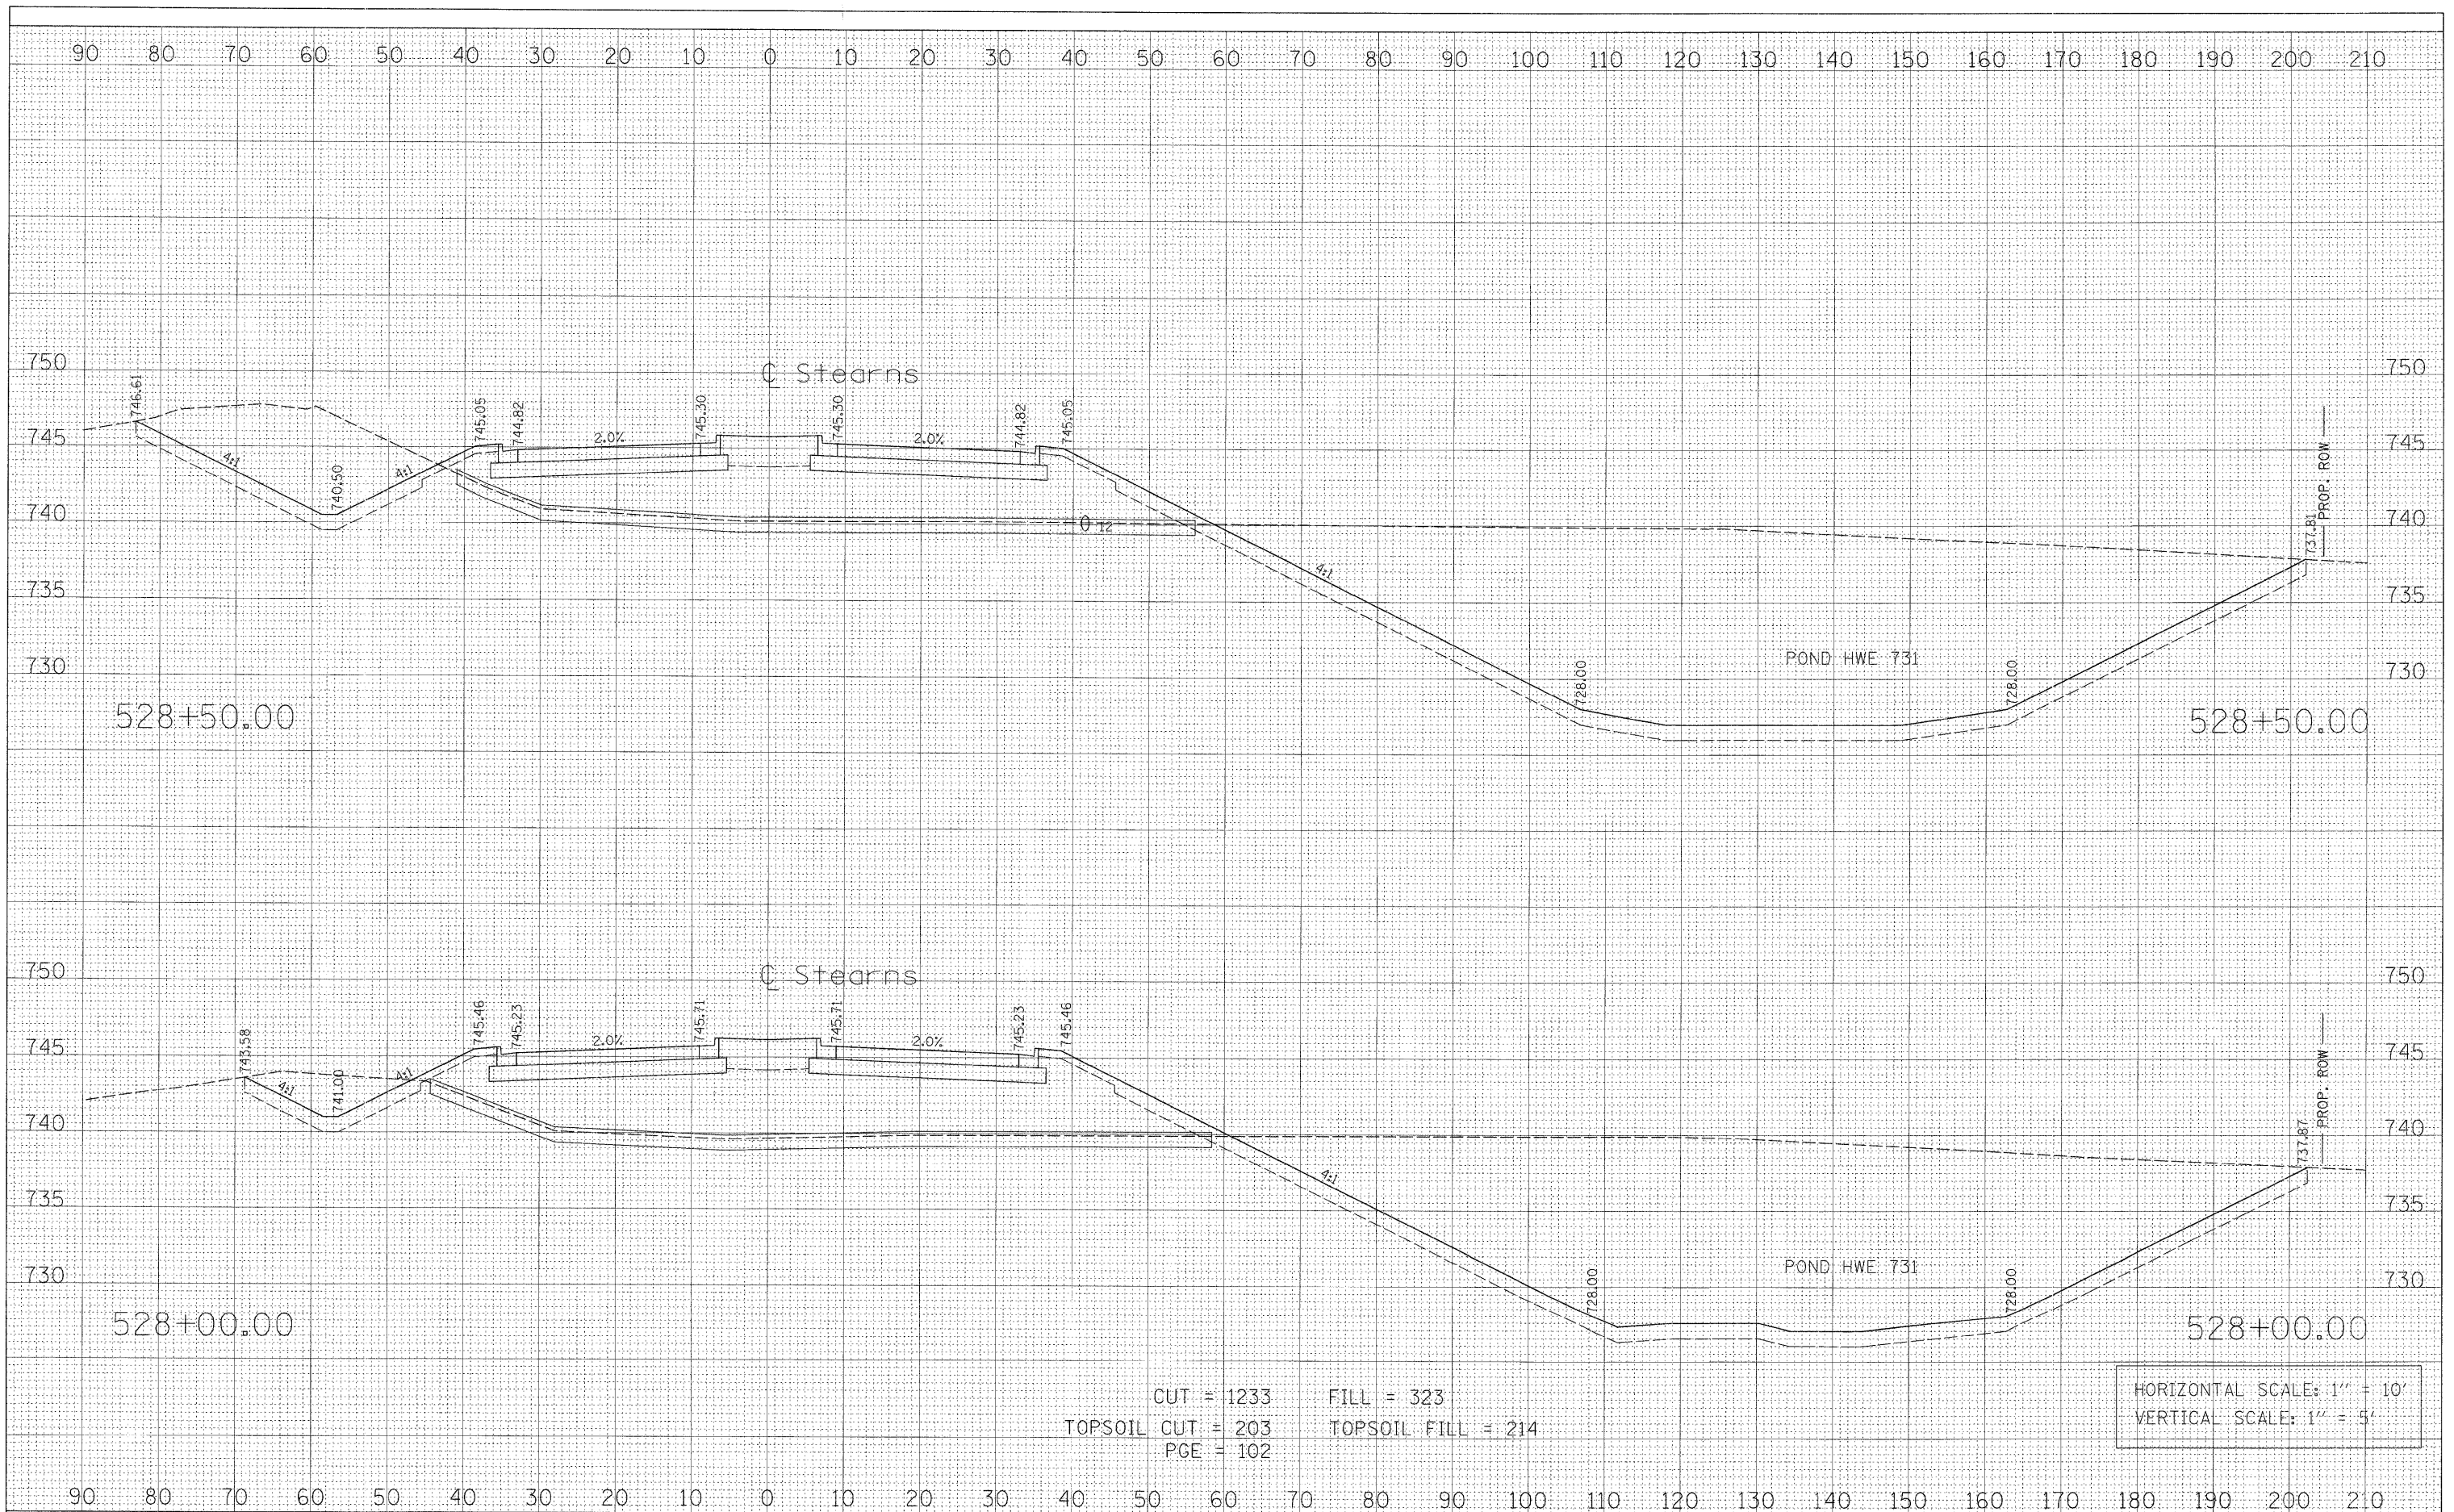

CUT = 1233 FILL = 323
 TOPSOIL CUT = 203 TOPSOIL FILL = 214
 PGE = 102

HORIZONTAL SCALE: 1" = 10'
 VERTICAL SCALE: 1" = 5'

FILE NAME = PR_X5_525 536.sht	USER NAME = GTINE	DESIGNED - GS	REVISED -	STATE OF ILLINOIS DEPARTMENT OF TRANSPORTATION	STEARNS ROAD CROSS SECTIONS			F.A.P. RTE. 361	SECTION 06-00214-20-BR	COUNTY Kane	TOTAL SHEETS 320	SHEET NO. 256
	PLOT SCALE = 10'	DRAWN - GS	REVISED -		SCALE:	SHEET NO.	OF	SHEETS	STA. 528+00.00 TO STA. 528+50.00	CONTRACT NO.		
	PLOT DATE = 1/16/2009	CHECKED - SE	REVISED -		FED. ROAD DIST. NO. ILLINOIS FED. AID PROJECT							
		DATE - 01/16/09	REVISED -		Sta. 528+00.00 to Sta. 528+50.00							