


FINAL SURVEY	SURVEYED	DATE
NOTE BOOK	PLOTTED	BY
NO.	TEMPLATE	
	AREAS CHECKED	

ORIGINAL SURVEY	SURVEYED	DATE
NOTE BOOK	PLOTTED	BY
NO.	TEMPLATE	
	AREAS CHECKED	

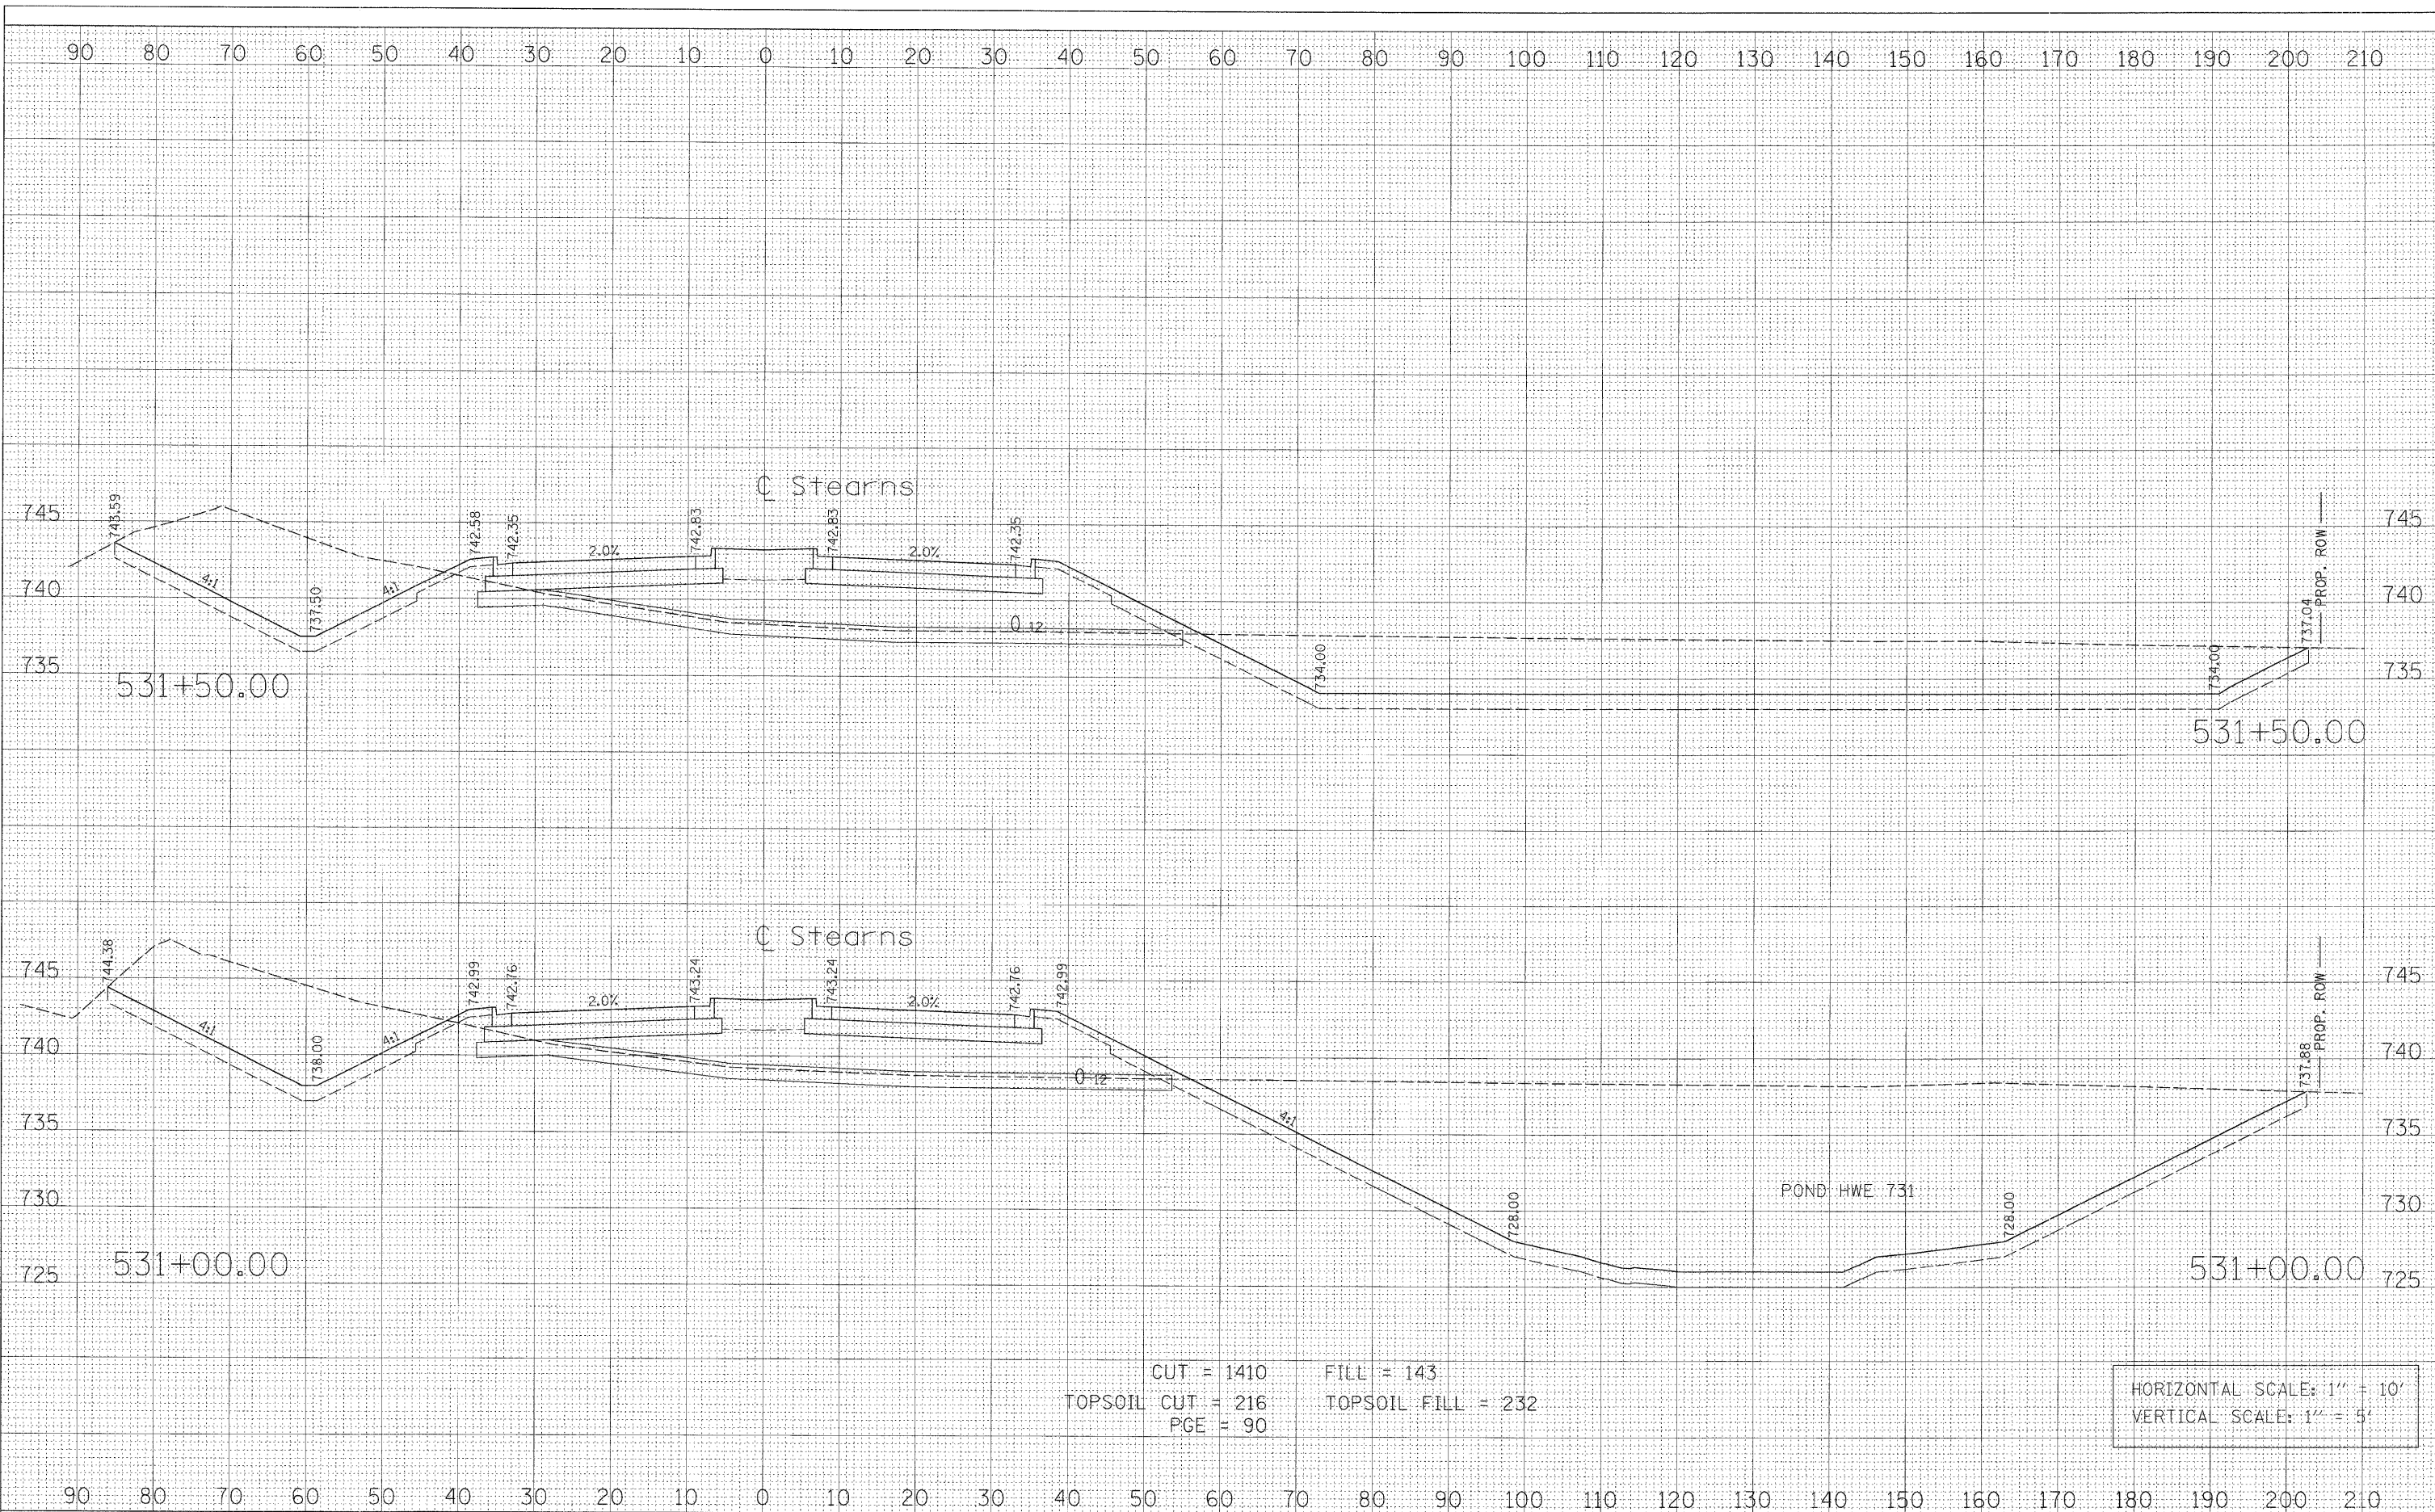

CUT = 1410 FILL = 143
 TOPSOIL CUT = 216 TOPSOIL FILL = 232
 PGE = 90

HORIZONTAL SCALE: 1" = 10'
 VERTICAL SCALE: 1" = 5'

FILE NAME = PR_X5_525-936.sht	USER NAME = GTIME	DESIGNED - GS	REVISED -	STATE OF ILLINOIS DEPARTMENT OF TRANSPORTATION	STEARNS ROAD CROSS SECTIONS			F.A.P. RTE. 361	SECTION 06-00214-20-BR	COUNTY Kane	TOTAL SHEETS 320	SHEET NO. 258
	PLOT SCALE = 1"	DRAWN - GS	REVISED -		SCALE:	SHEET NO.	OF	SHEETS	STA. 531+00.00	TO STA. 531+50.00	FED. ROAD DIST. NO.	ILLINOIS FED. AID PROJECT
	PLOT DATE = 1/16/2009	CHECKED - SE	REVISED -									
		DATE - 01/16/09	REVISED -									

Sta. 531+00.00 to Sta. 531+50.00