


DATE	
BY	
FINISHED	
SURVEYED	
PLOTTED	
NOTE BOOK	
NO.	

DATE	
BY	
ORIGINAL	
SURVEYED	
PLOTTED	
NOTE BOOK	
NO.	

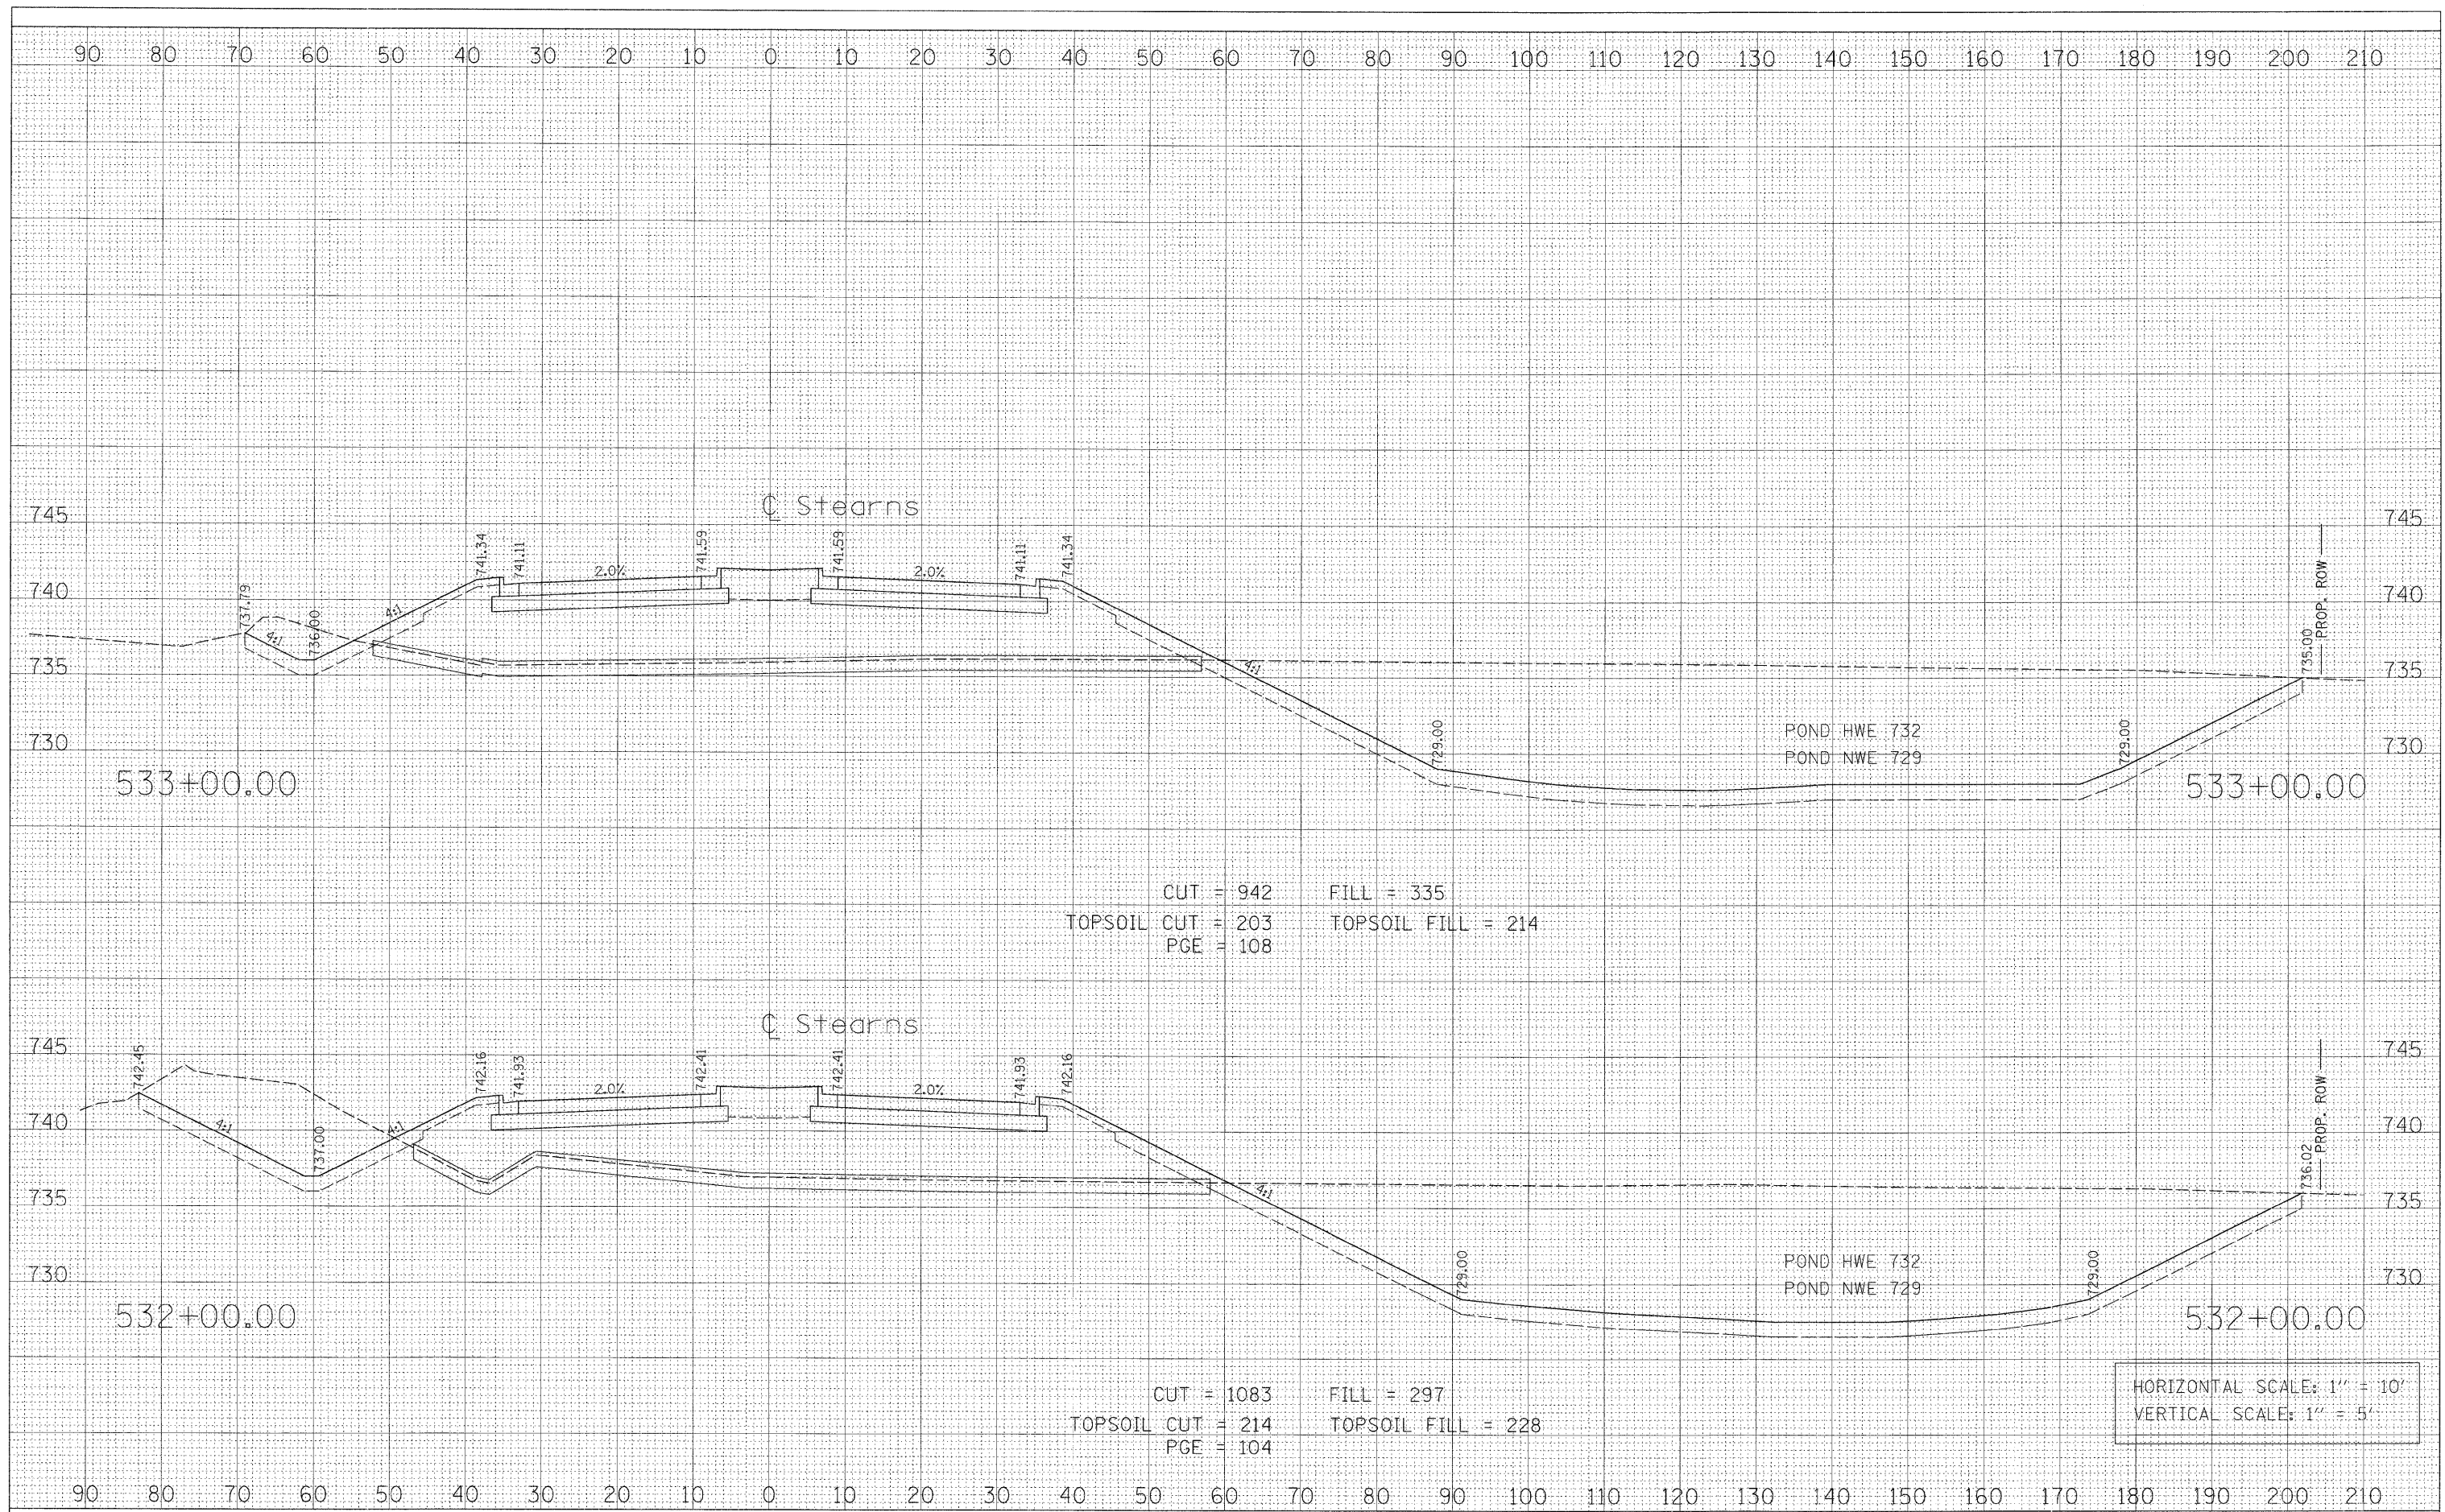

CUT = 942 FILL = 335
 TOPSOIL CUT = 203 TOPSOIL FILL = 214
 PGE = 108

CUT = 1083 FILL = 297
 TOPSOIL CUT = 214 TOPSOIL FILL = 228
 PGE = 104

HORIZONTAL SCALE: 1" = 10'
 VERTICAL SCALE: 1" = 5'

FILE NAME = PR_X5_525-536.sht	USER NAME = GTINE	DESIGNED - GS	REVISED -
		DRAWN - GS	REVISED -
		CHECKED - SE	REVISED -
		DATE - 01/16/09	REVISED -

**STATE OF ILLINOIS
 DEPARTMENT OF TRANSPORTATION**

STEARNS ROAD CROSS SECTIONS			
SCALE:	SHEET NO.	OF SHEETS	STA. 532+00.00 TO STA. 533+00.00

F.A.P. RTE.	SECTION	COUNTY	TOTAL SHEETS	SHEET NO.
361	06-00214-20-BR	Kane	320	259
FED. ROAD DIST. NO.		ILLINOIS FED. AID PROJECT		