


FINAL SURVEY NO.	DATE
SURVEYED	BY
PLOTTED	
TEMPLATE	
AREAS CHECKED	

ORIGINAL SURVEY NO.	DATE
SKIPPED	BY
PLOTTED	
TEMPLATE	
AREAS CHECKED	

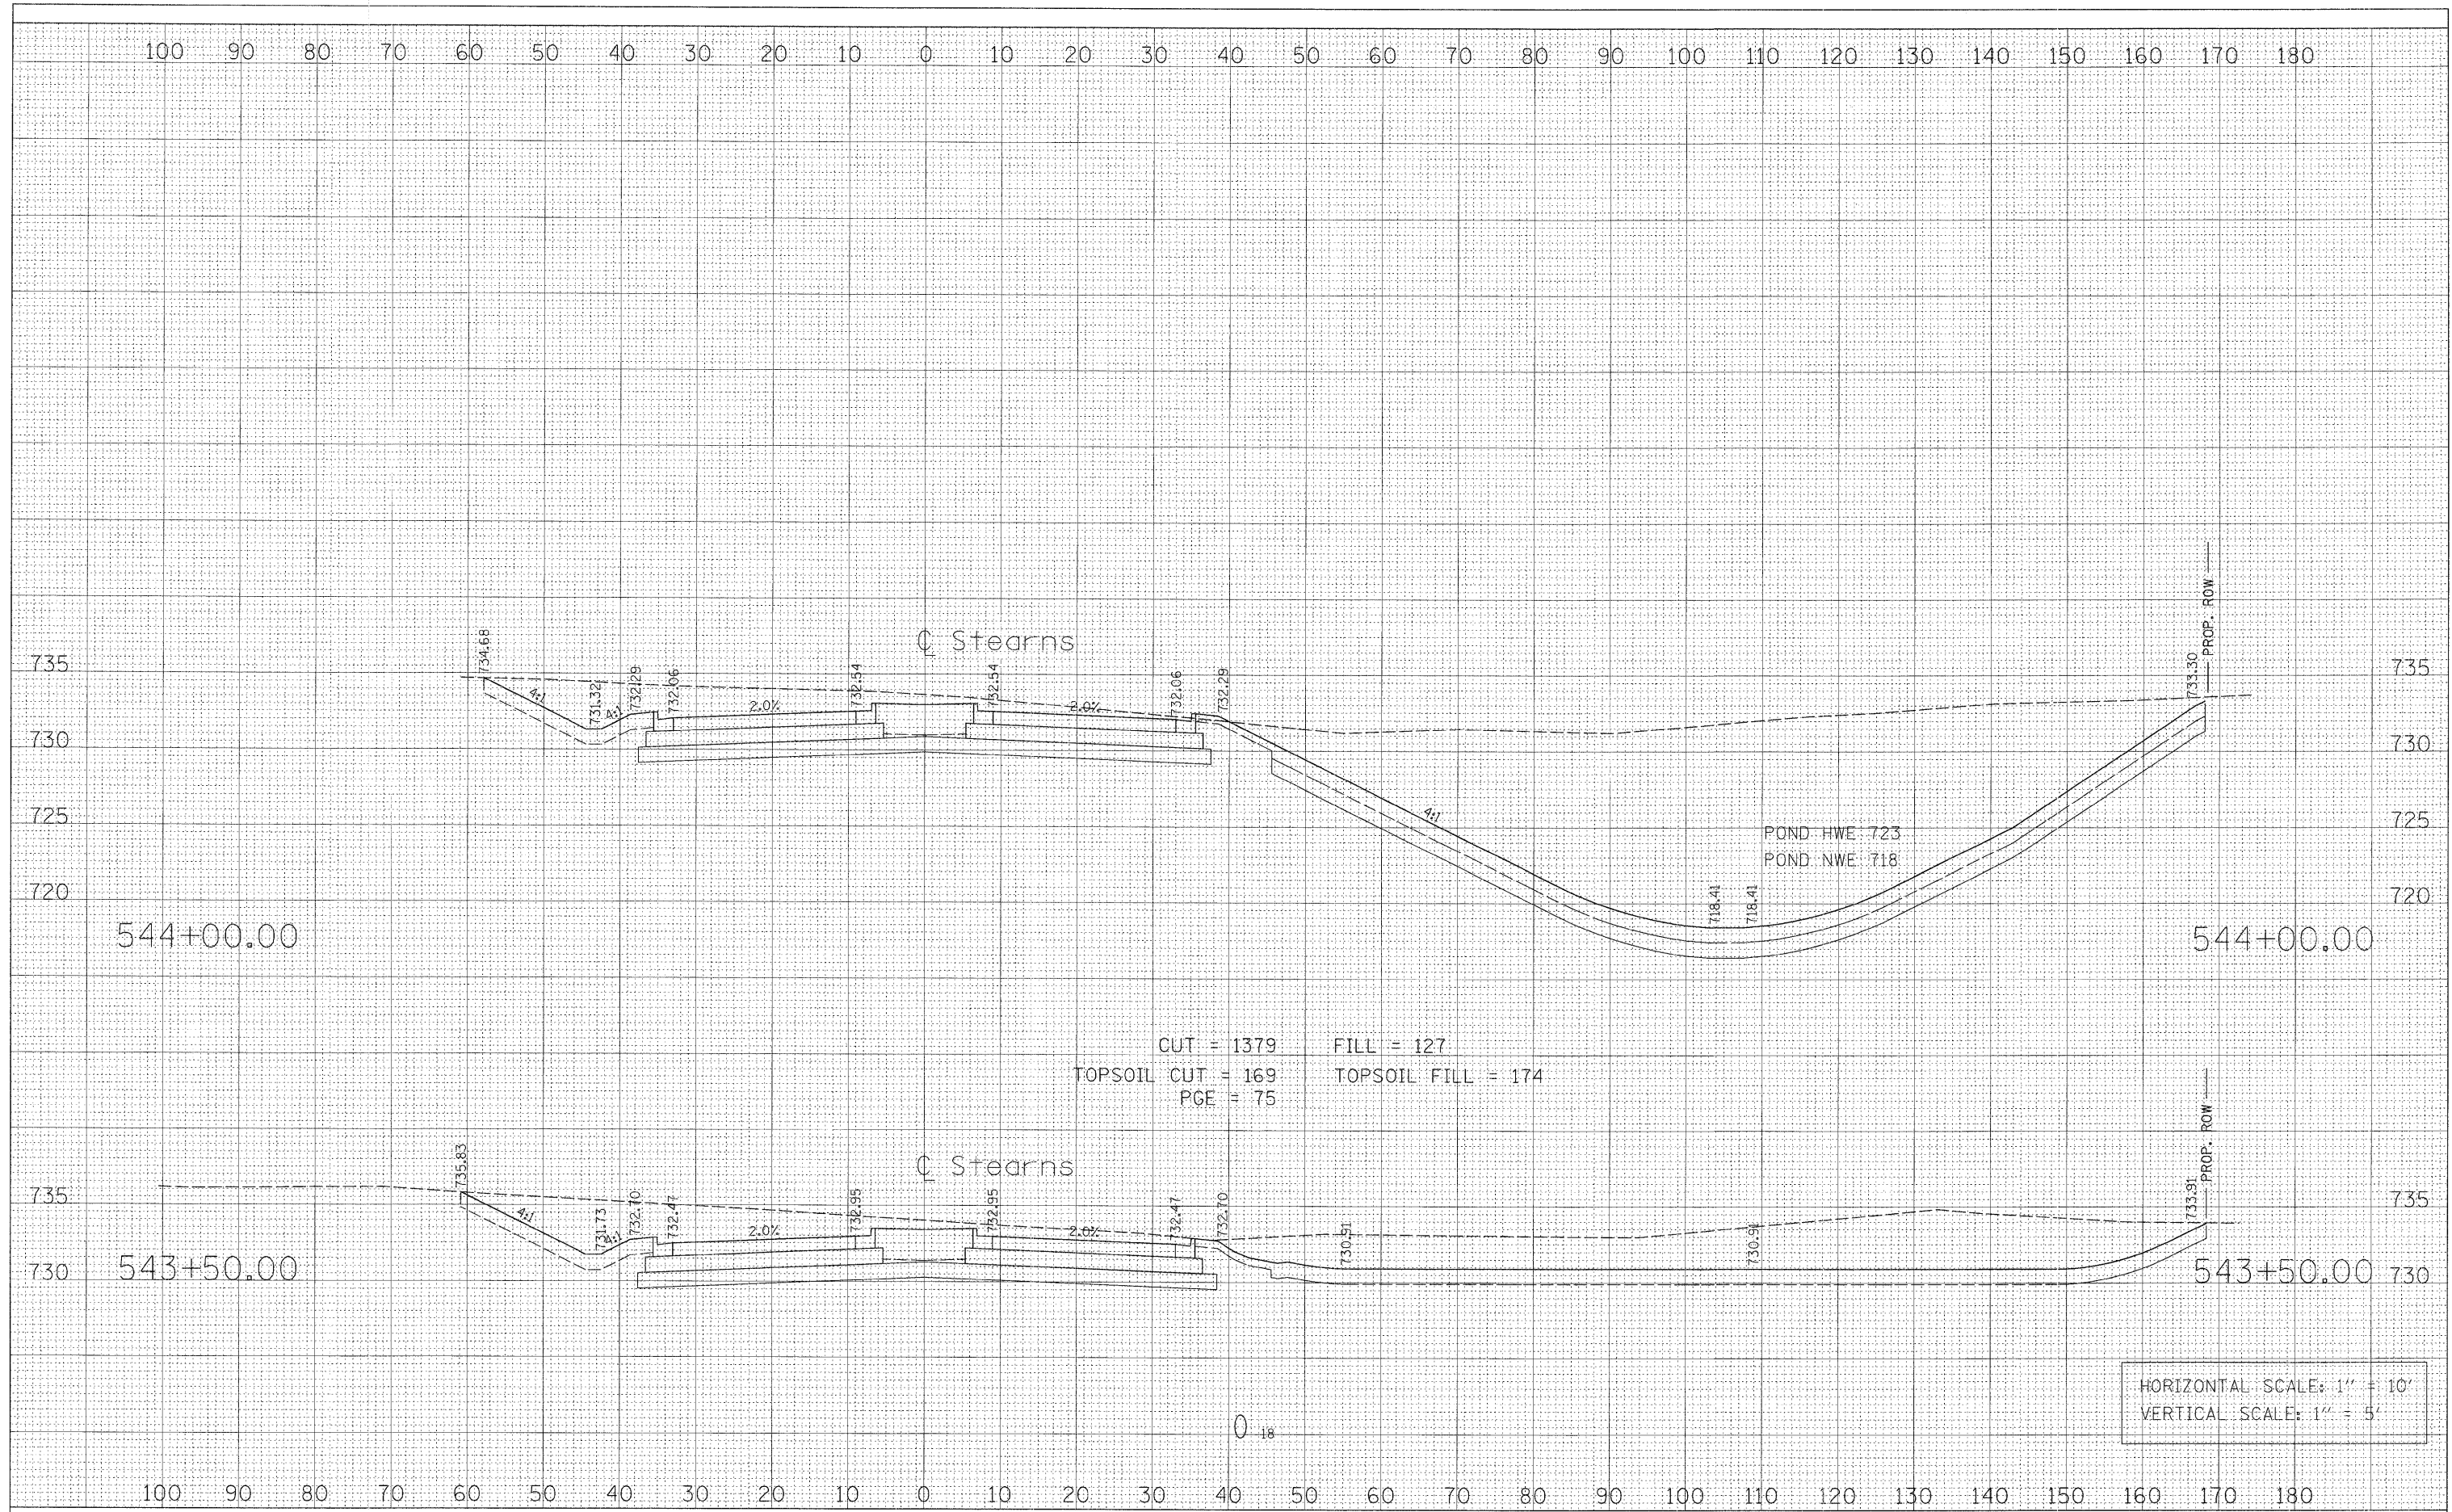

HORIZONTAL SCALE: 1" = 10'  
VERTICAL SCALE: 1" = 5'

FILE NAME = PR\_XS\_543+50-550+44.sht

USER NAME = GTINE	DESIGNED - GS	REVISED -
PLOT SCALE = 10'	DRAWN - GS	REVISED -
PLOT DATE = 1/8/2009	CHECKED - SE	REVISED -
	DATE - 01/16/09	REVISED -

STATE OF ILLINOIS  
DEPARTMENT OF TRANSPORTATION

STEARNS ROAD CROSS SECTIONS			
SCALE:	SHEET NO.	OF SHEETS	STA. 543+50.00 TO STA. 544+00.00

F.A.P. RTE. 361	SECTION 06-00214-20-BR	COUNTY Kane	TOTAL SHEETS 320	SHEET NO. 266
CONTRACT NO.				
FED. ROAD DIST. NO. ILLINOIS FED. AID PROJECT				