



FINAL	SURVIVED	BY	DATE
SURVEY	PLOTTED		
NOTE BOOK	TEMPLATE		
NO.	AREAS CHECKED		

ORIGINAL	SURVIVED	BY	DATE
SURVEY	PLOTTED		
NOTE BOOK	TEMPLATE		
NO.	AREAS CHECKED		

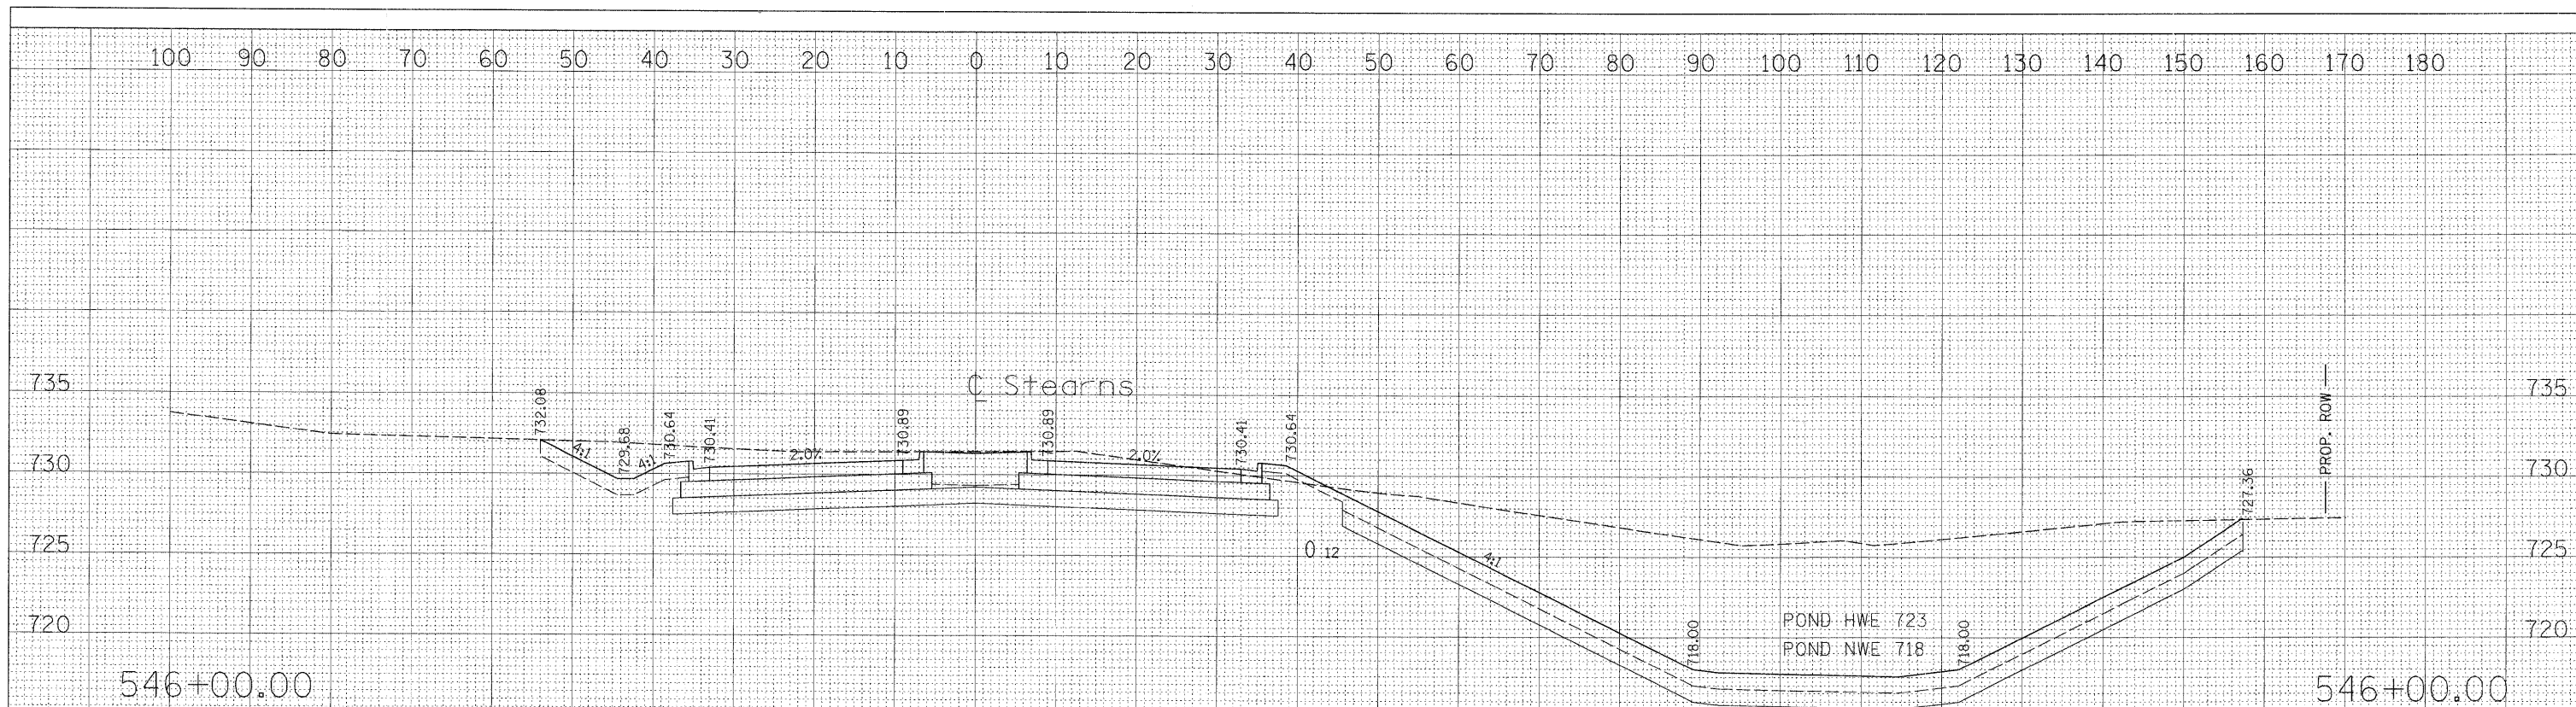

CUT = 900 FILL = 121
 TOPSOIL CUT = 159 TOPSOIL FILL = 159
 PGE = 75

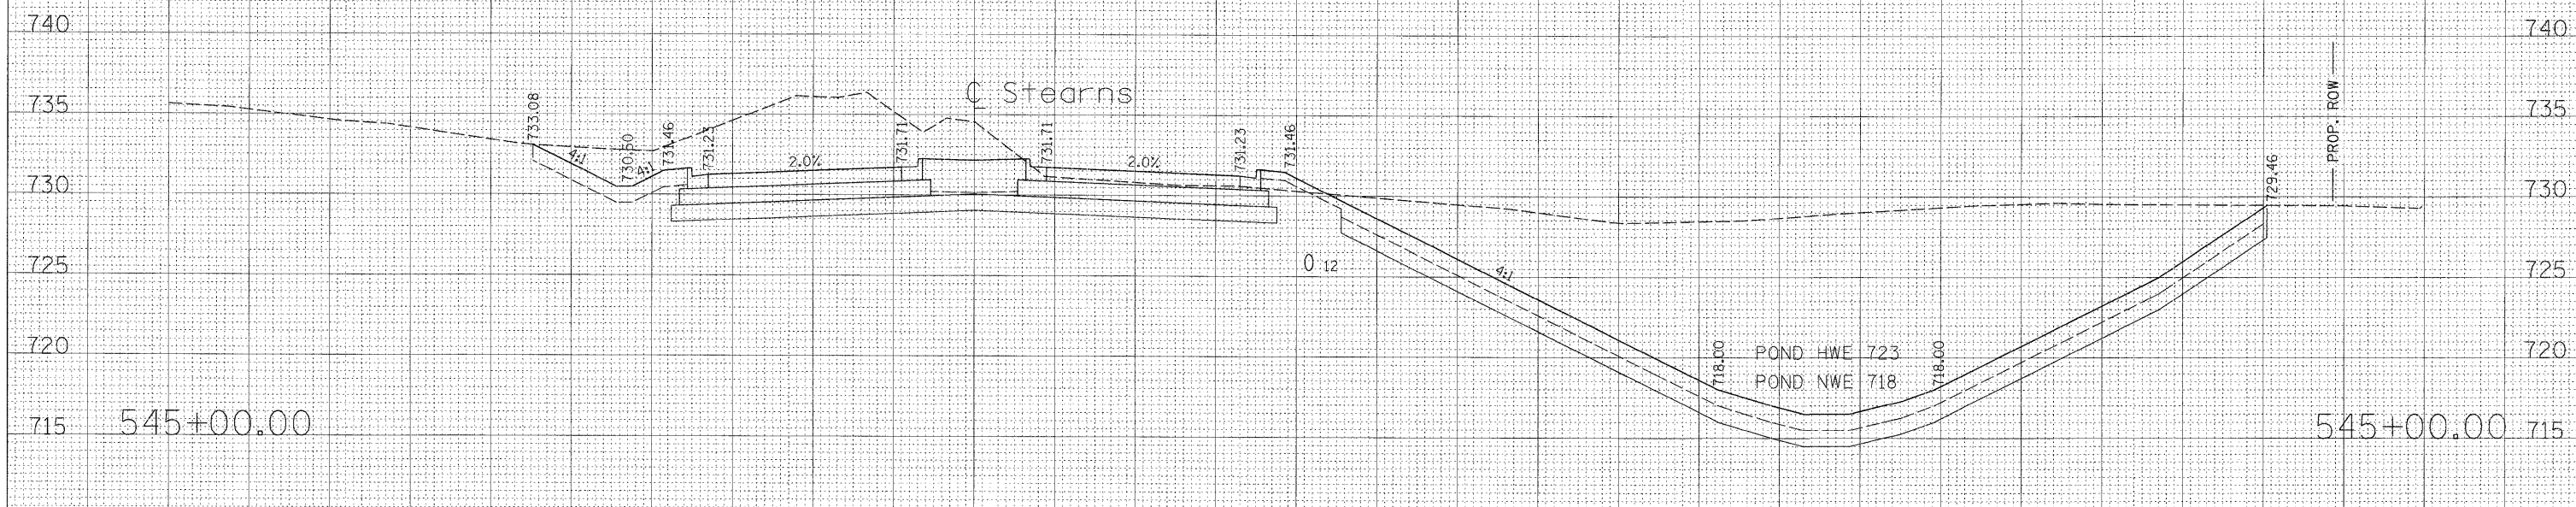

CUT = 1192 FILL = 126
 TOPSOIL CUT = 161 TOPSOIL FILL = 163
 PGE = 75

HORIZONTAL SCALE: 1" = 10'
 VERTICAL SCALE: 1" = 5'

FILE NAME = FR_XS_543+50-550+44.sht	USER NAME = GTINE	DESIGNED - GS	REVISED -	STATE OF ILLINOIS DEPARTMENT OF TRANSPORTATION	STEARNS ROAD CROSS SECTIONS			F.A.P. RTE. 361	SECTION 06-00214-20-BR	COUNTY Kane	TOTAL SHEETS 320	SHEET NO. 267
	PLOT SCALE = 10'	CHECKED - SE	REVISED -		SCALE:	SHEET NO.	OF	SHEETS	STA. 545+00.00	TO STA. 546+00.00	CONTRACT NO.	
	PLOT DATE = 1/16/2009	DATE - 01/16/09	REVISED -		FED. ROAD DIST. NO. ILLINOIS FED. AID PROJECT							
Sta. 545+00.00 to Sta. 546+00.00												