


FINAL SURVEY	SURVEYED	BY	DATE
NOTE BOOK NO.	PLOTTED		
	TEMPLATE		
	AREAS CHECKED		

ORIGINAL SURVEY	SURVEYED	BY	DATE
NOTE BOOK NO.	PLOTTED		
	TEMPLATE		
	AREAS CHECKED		

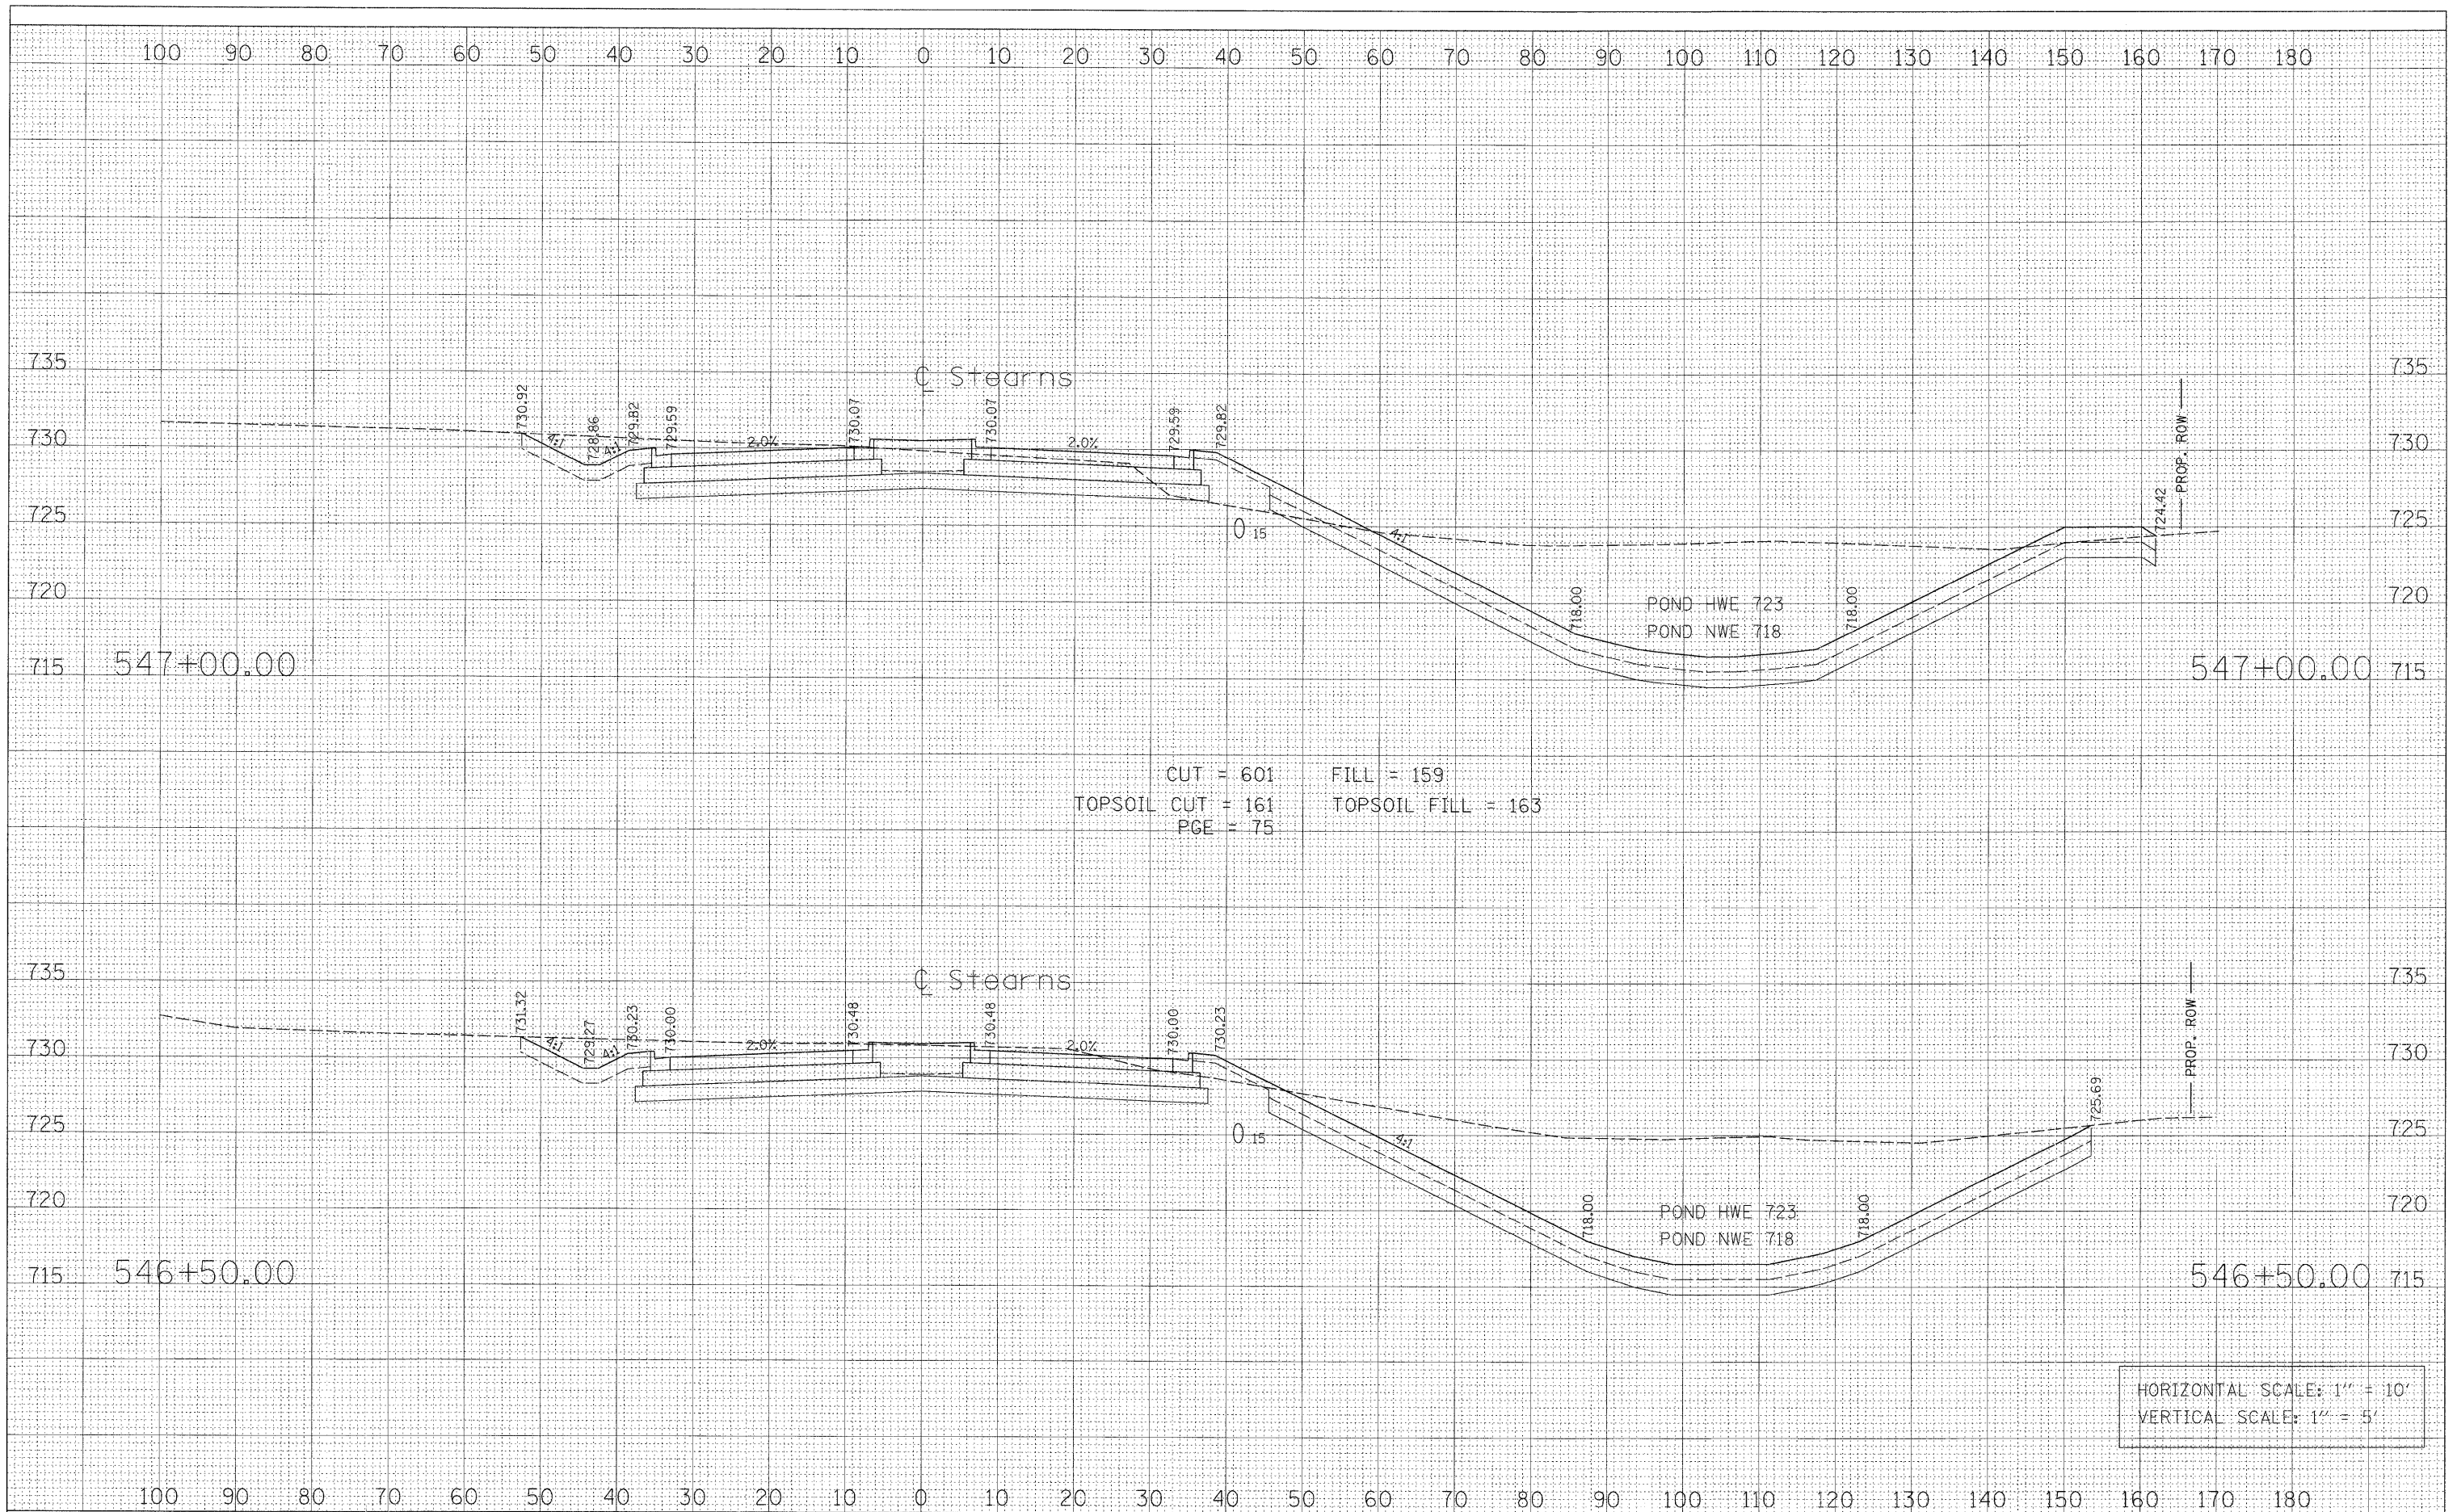

HORIZONTAL SCALE: 1" = 10'
VERTICAL SCALE: 1" = 5'

FILE NAME = PR_X5_543-50-550+44.ahc

USER NAME = GJINE
DESIGNED - GS
DRAWN - GS
CHECKED - SE
DATE - 01/16/09

REVISED -
REVISED -
REVISED -
REVISED -

**STATE OF ILLINOIS
DEPARTMENT OF TRANSPORTATION**

STEARNS ROAD CROSS SECTIONS
SCALE: SHEET NO. OF SHEETS STA. 546+50.00 TO STA. 547+00.00

F.A.P. RTE. 361	SECTION 06-00214-20-BR	COUNTY Kane	TOTAL SHEETS 320	SHEET NO. 268
FED. ROAD DIST. NO. ILLINOIS FED. AID PROJECT			CONTRACT NO.	