


FINAL	SURVEYED	BY	DATE
SHEET	PLOTTED		
NOTE BOOK	TEMPLATE		
NO.	AREAS CHECKED		

ORIGINAL	SURVEYED	BY	DATE
SHEET	PLOTTED		
NOTE BOOK	TEMPLATE		
NO.	AREAS CHECKED		

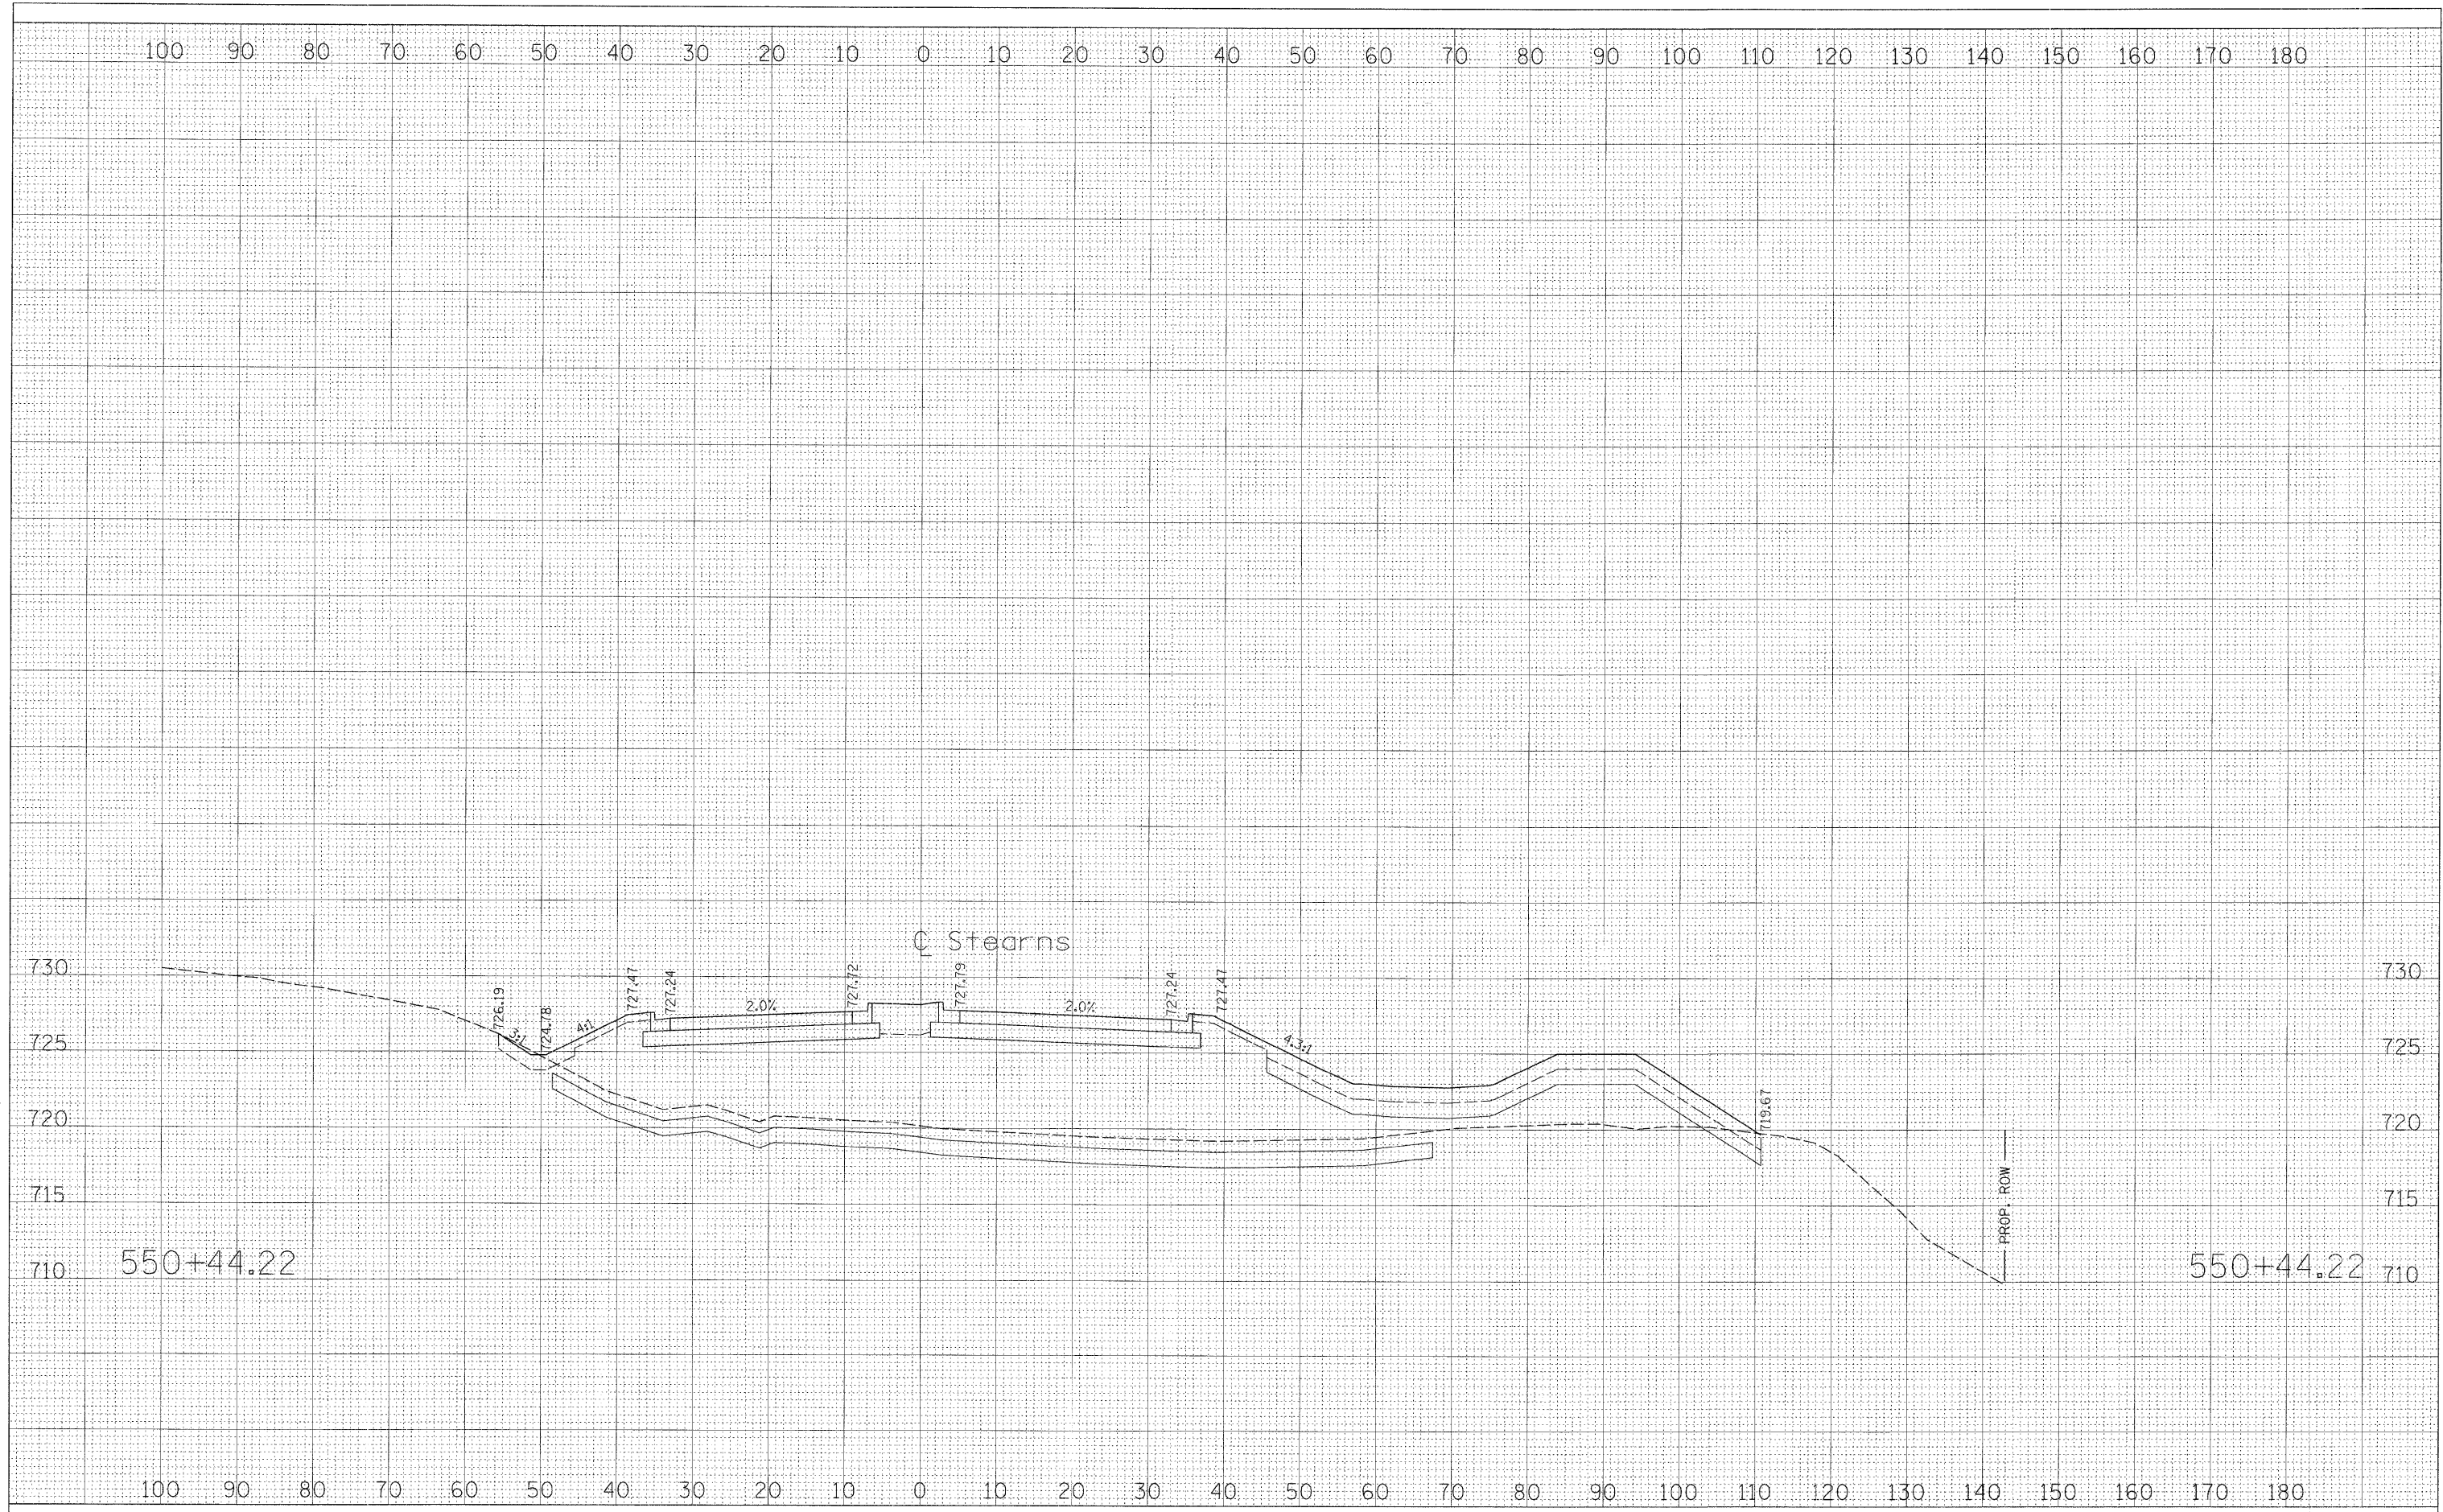

FILE NAME = PR\_XS\_543+50+550+44.sht

USER NAME = GTINE  
 DESIGNED - GS  
 DRAWN - GS  
 CHECKED - SE  
 DATE - 01/16/09

REVISIONS  
 REVISED -  
 REVISED -  
 REVISED -  
 REVISED -

**STATE OF ILLINOIS  
 DEPARTMENT OF TRANSPORTATION**

**STEARNS ROAD CROSS SECTIONS**  
 SCALE: SHEET NO. OF SHEETS STA. 550+44.220 TO STA. 550+44.220

F.A.P. RTE.	SECTION	COUNTY	TOTAL SHEETS	SHEET NO.
361	06-00214-20-BR	Kane	320	271
CONTRACT NO.				
FED. ROAD DIST. NO. ILLINOIS FED. AID PROJECT				